




11 Squire's Mount | 12 Squire's Mount | Access road | 18 E Heath Road

NORTH EAST (FRONT) ELEVATION




18 E Heath Road | Access Road | 12 Squire's Mount | 11 Squire's Mount

SOUTH WEST (REAR) ELEVATION

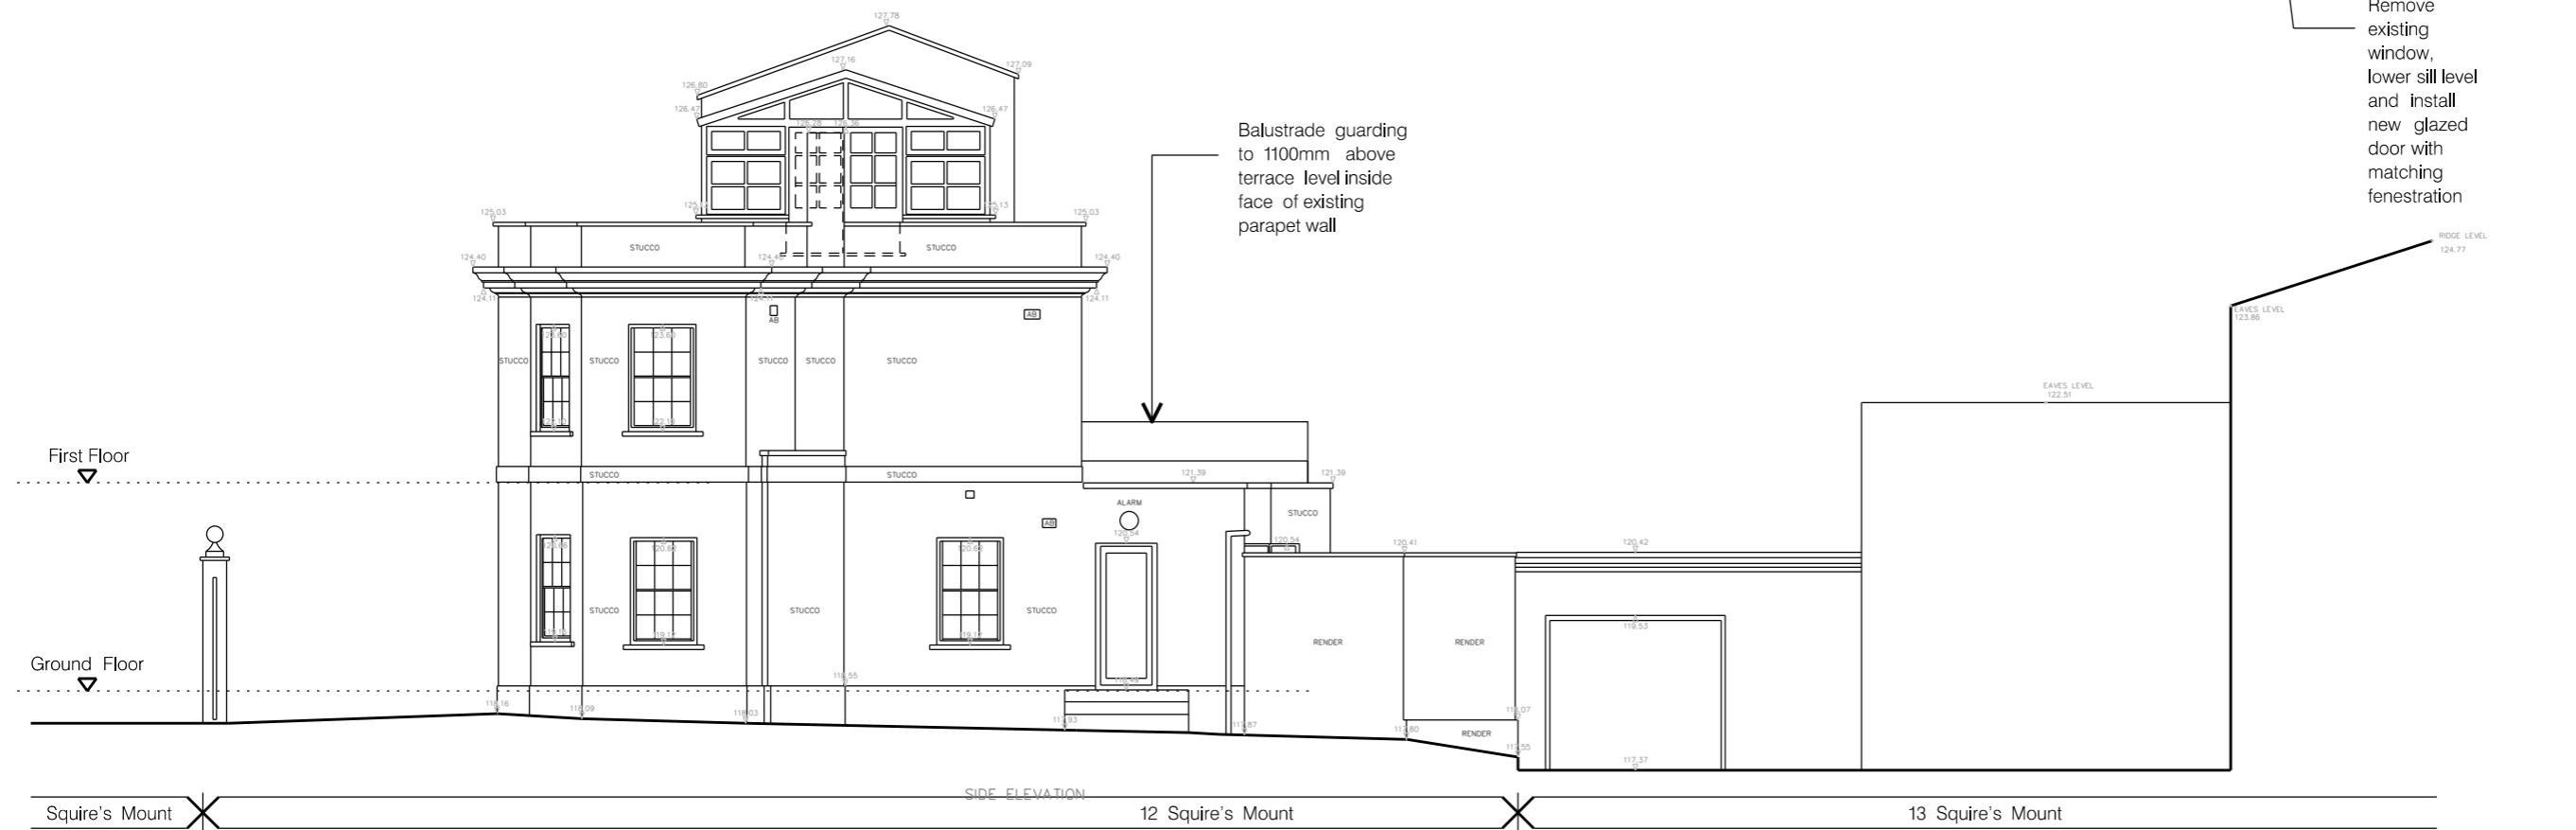

Squire's Mount | 12 Squire's Mount | 13 Squire's Mount

NORTH WEST (SIDE) ELEVATION

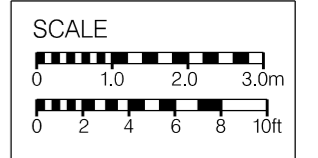

REV.	DESCRIPTION	DATE
A	GENERAL UPDATE	10/10/2017

PROJECT  
12 SQUIRES MOUNT  
HAMPSTEAD  
LONDON NW3 1ED

DRAWING TITLE  
PROPOSED ELEVATIONS

SCALE: 1:100 @ A3 DATE: OCTOBER 2017

DRAWING NO.: 3192/P/14 REC: A

50 BOROUGH HIGH STREET  
LONDON SE1 1LL

PROUN  
ARCHITECTS DESIGNERS PLANNERS