



SECTION A-A

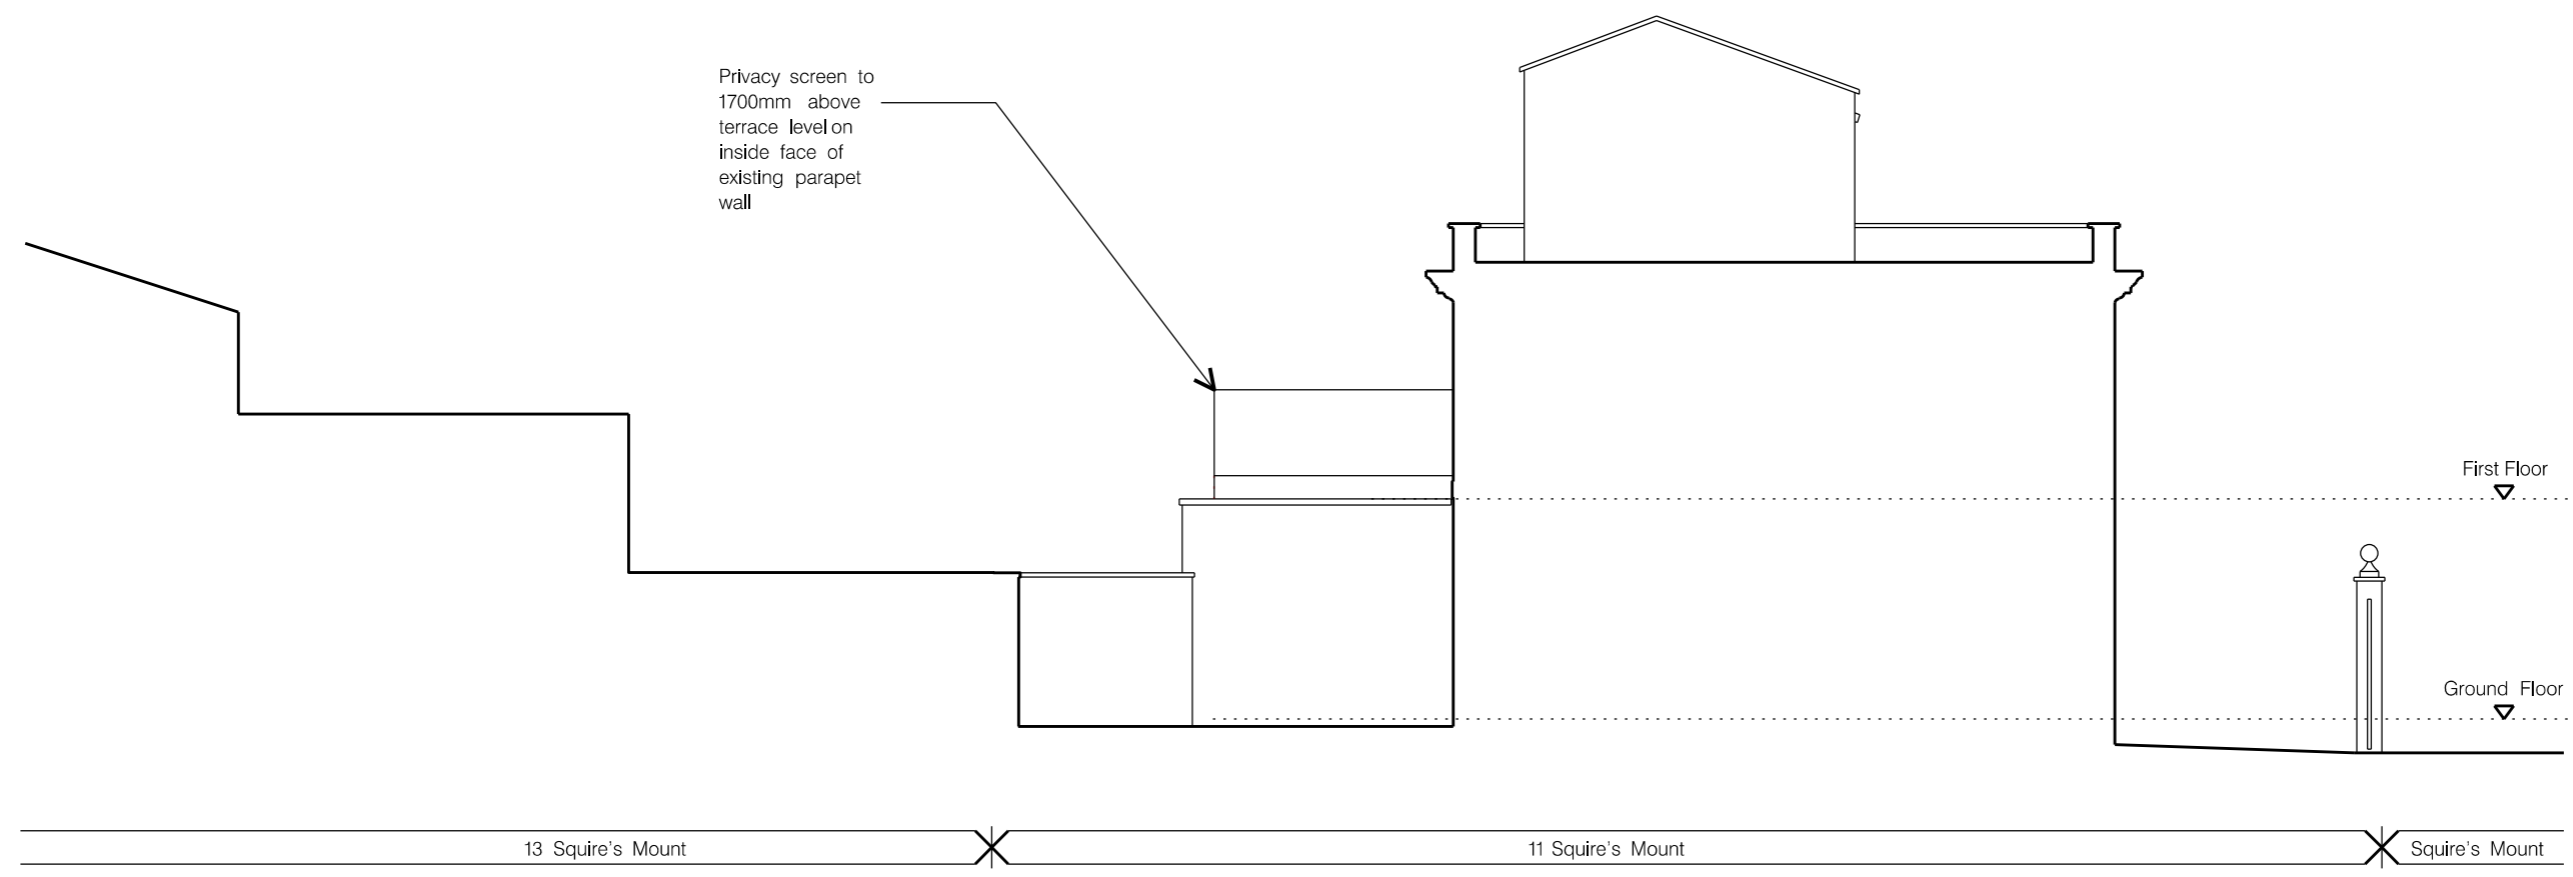

SOUTH EAST (SIDE) ELEVATION

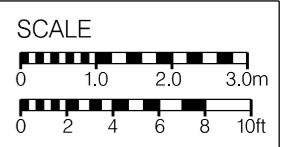

REV.	DESCRIPTION	DATE
A	GENERAL UPDATE	30-10-2017

PROJECT
12 SQUIRES MOUNT
 HAMPSTEAD
 LONDON NW3 1ED

DRAWING TITLE
PROPOSED ELEVATION AND SECTIONS

SCALE: 1:100 @ A3 DATE: OCTOBER 2017

DRAWING NO.: 3192/P/15 REV: A

50 BOROUGH HIGH STREET
 LONDON SE1 1LL

14 020 4401 3700 FAX 020 4401 3800
 www.proun.co.uk info@proun.co.uk

PROUN

ARCHITECTS DESIGNERS PLANNERS