



WEST FACE

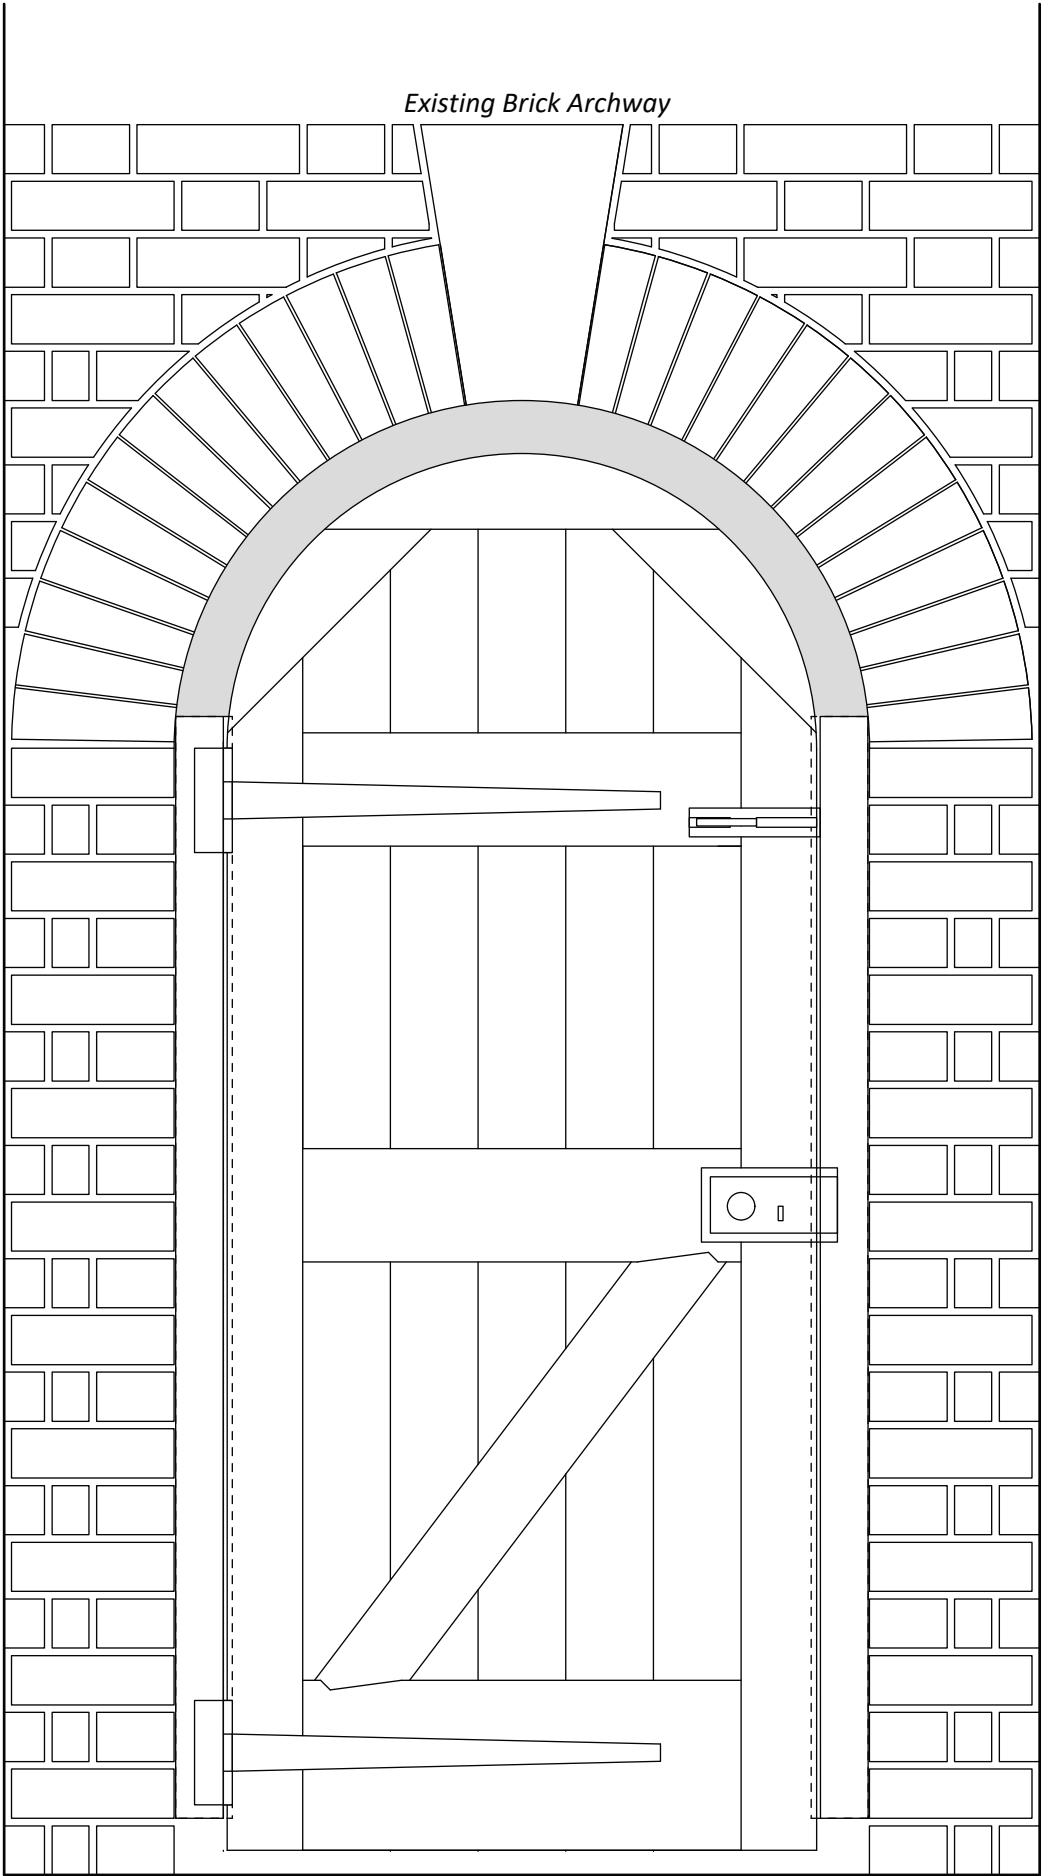


EAST FACE

920 mm

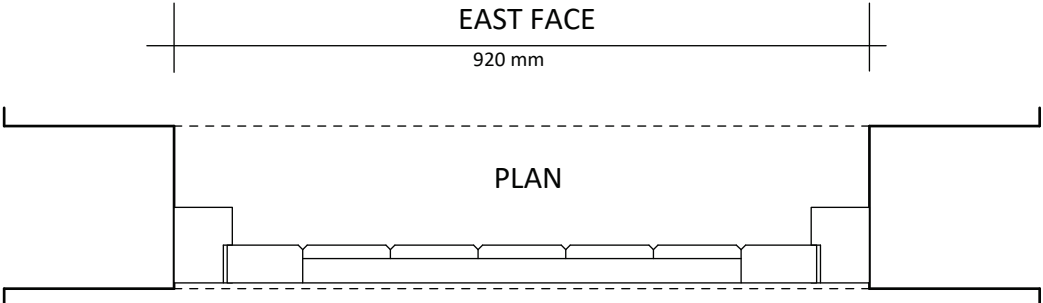

PLAN

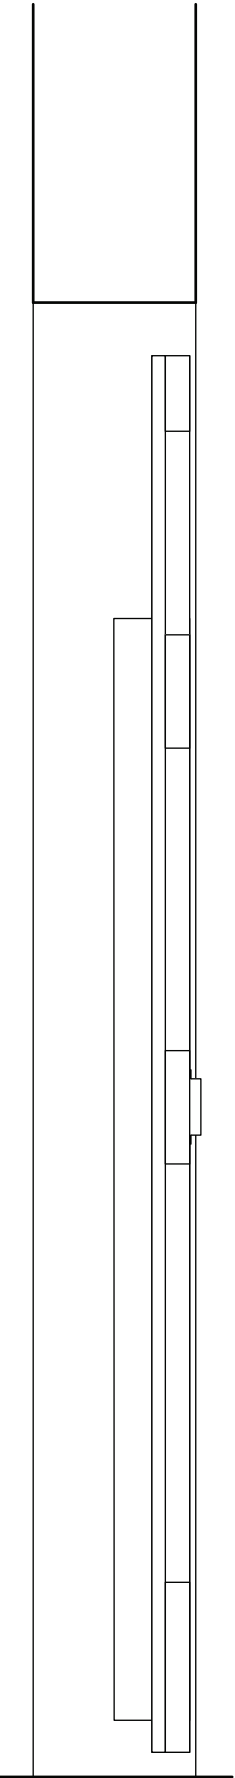

SECTION

0 Scale 0.5 Metres 0.75

| | |
|--|-------------------|
| Project : St Benet's Church | |
| Drawing Title: Proposed Gate to Passageway | |
| Drawing No: 2859/13 | |
| Revision: a | |
| Scale: 1:10 @ A3 | Date: August 2017 |
| UPCHURCH ASSOCIATES | Unit F |
| | 11 Bell Yard Mews |
| | Bermondsey Street |
| | London SE1 3TN |
| Tel: 020 7645 3620 | |
| Fax: 020 7407 5550 | |
| www.upchurch-architects.com | |