



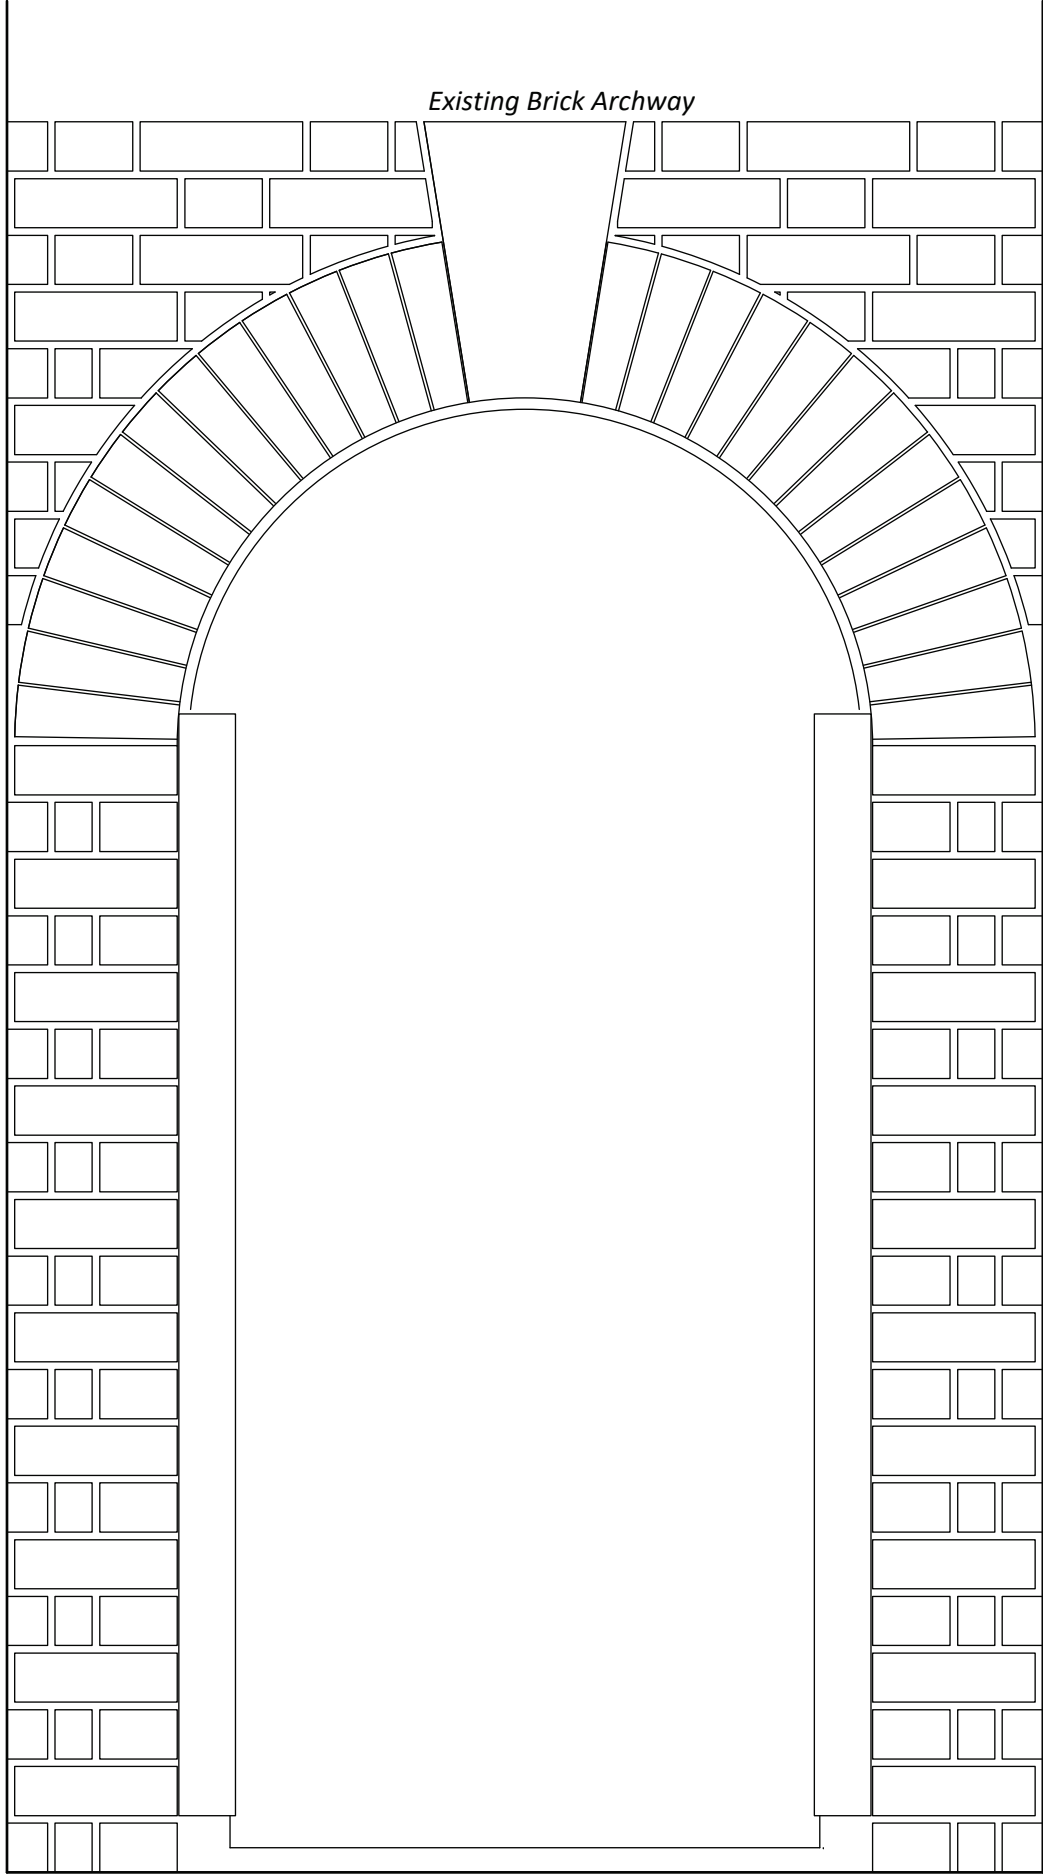


WEST FACE

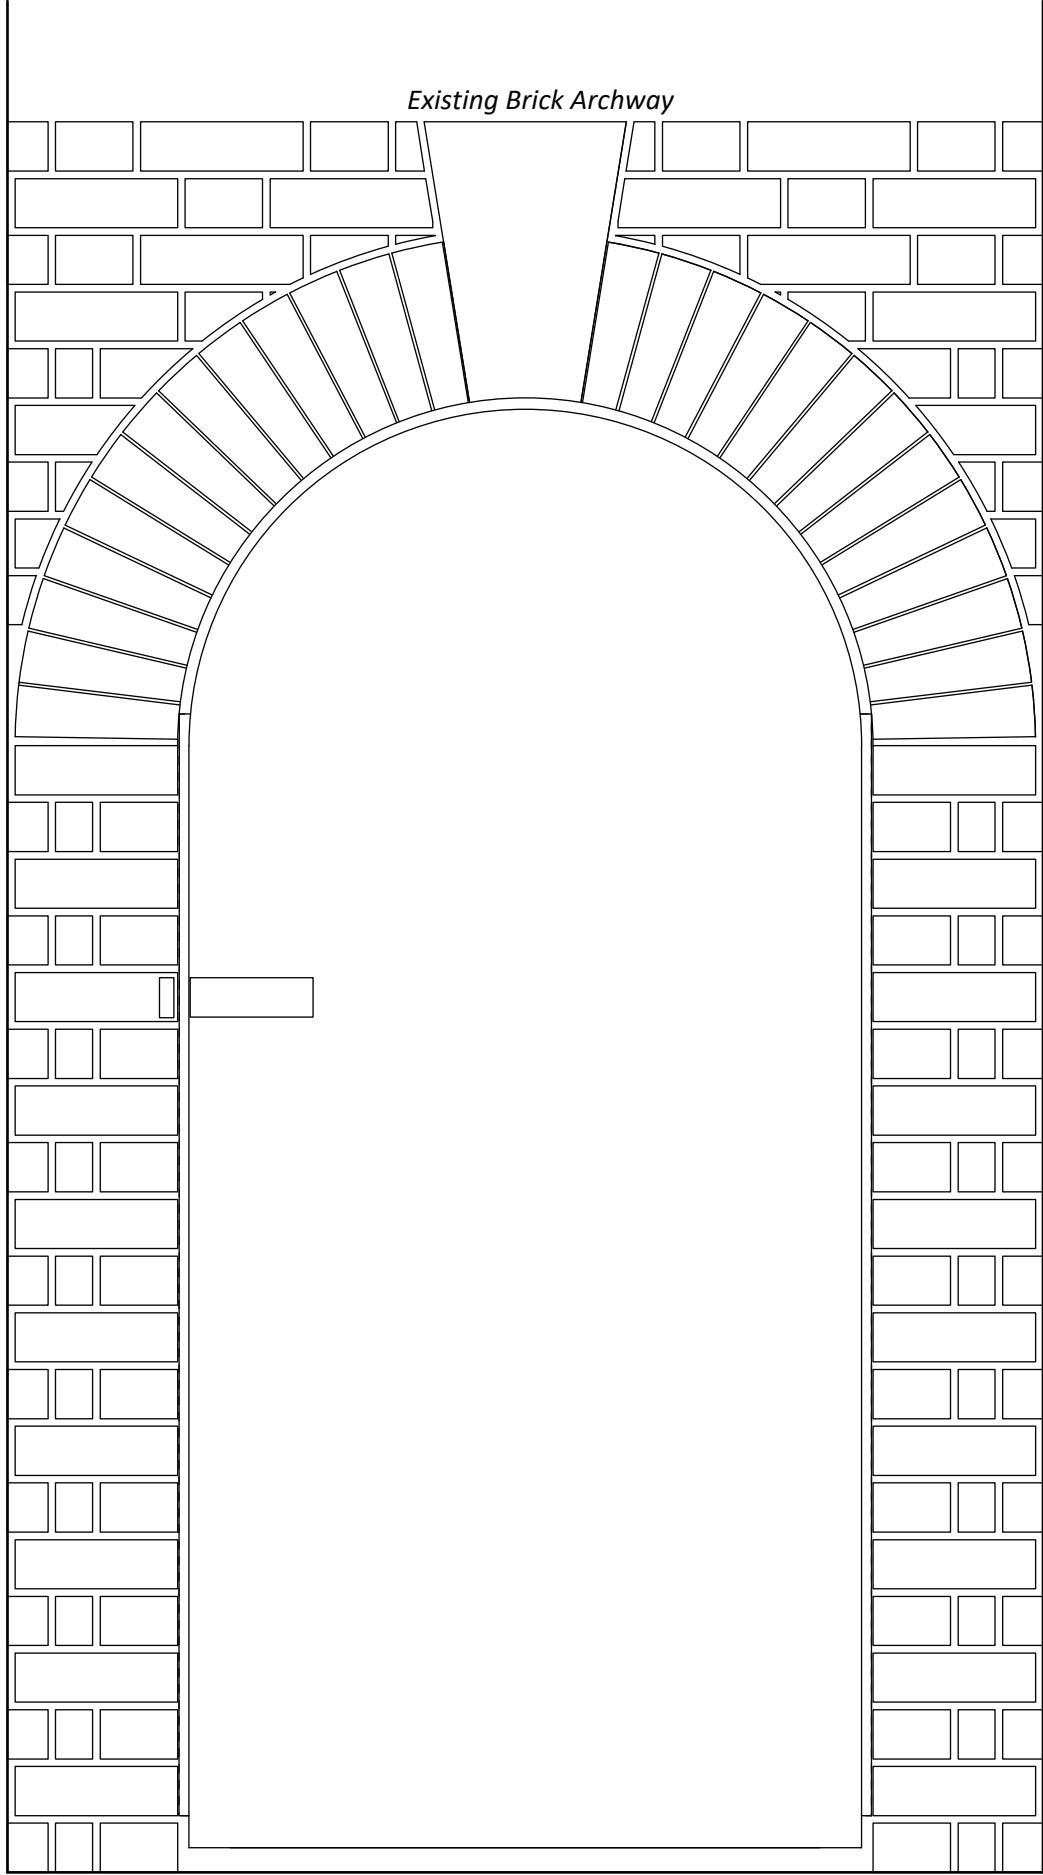


EAST FACE

920 mm

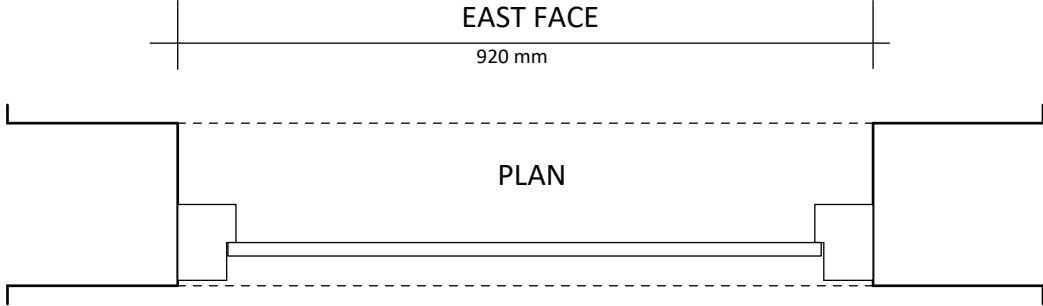

PLAN

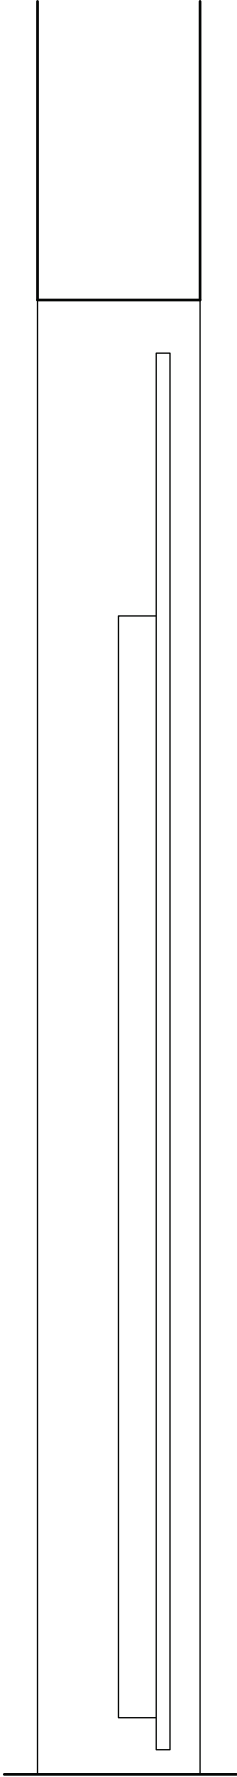

SECTION

0 Scale 0.5 Metres 0.75

Project : St Benet's Church	
Drawing Title: Existing Gate to Passageway	
Drawing No: 2859/15	
Revision:	
Scale: 1:10 @ A3	Date: October 2017
UPCHURCH ASSOCIATES	Unit F
	11 Bell Yard Mews
	Bermondsey Street
	London SE1 3TN
Tel: 020 7645 3620	
Fax: 020 7407 5550	
www.upchurch-architects.com	