



DRAWING STATUS		
D1	FOR APPROVAL	
DATE ISSUED	APPROVAL BY	SIGNATURE
-		
DATE APPROVED		

OUTDOOR FURNITURE LEGEND				
SYMBOL	IMAGE	SUPPLIER	SPEC	QUANTITY
		Timber tables		3 No
		Timber chairs		6 No

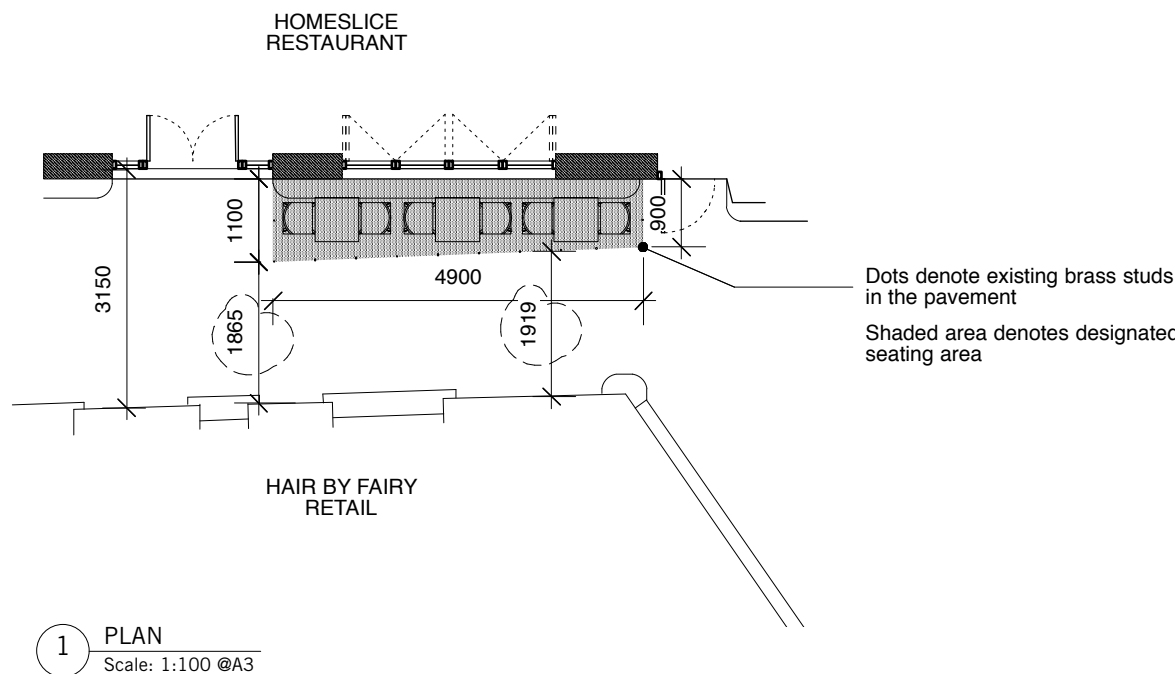

1 PLAN
Scale: 1:100 @A3

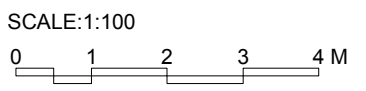

ALL FURNITURE TO BE STORED INTERNALLY AT THE END OF THE DAY

OPENING HOURS : 12 MIDDAY - 11PM EVERY DAY MONDAY-SUNDAY

REV A ADDITIONAL DIMS ADDED

DESCRIPTION
Proposed External Furniture

CLIENT
Homeslice

PROJECT
Homeslice

ADDRESS
13 Neal's Yard, London WC2H 9DP,

JOB No. DWG No. REV.
953 00.1 A

DATE. STATUS.
OCT 16 FOR APPROVAL

DWN BY
SG
SCALE
1:100@A3

Path Design
Unit 5, 7 Wenlock Road London N1 7SL
T +44 (0)20 7253 9005 F +44 (0)20 7253 9004
www.pathdesign.co.uk info@pathdesign.co.uk



THIS DRAWING IS FOR DESIGN INTENT PURPOSES ONLY. DO NOT SCALE THIS DRAWING

- Contractors should provide their own setting out drawings for comment by PATH DESIGN.
- This drawing is the property of PATH DESIGN and copyright is reserved by them.
- All structural works are to be detailed / confirmed and approved by structural engineer.
- All dimensions to be verified on site prior to work commencing.
- This drawing is issued on condition that it is not copied or disclosed to any other unauthorised person without the prior consent of PATH DESIGN.