


Proposed: side elevation

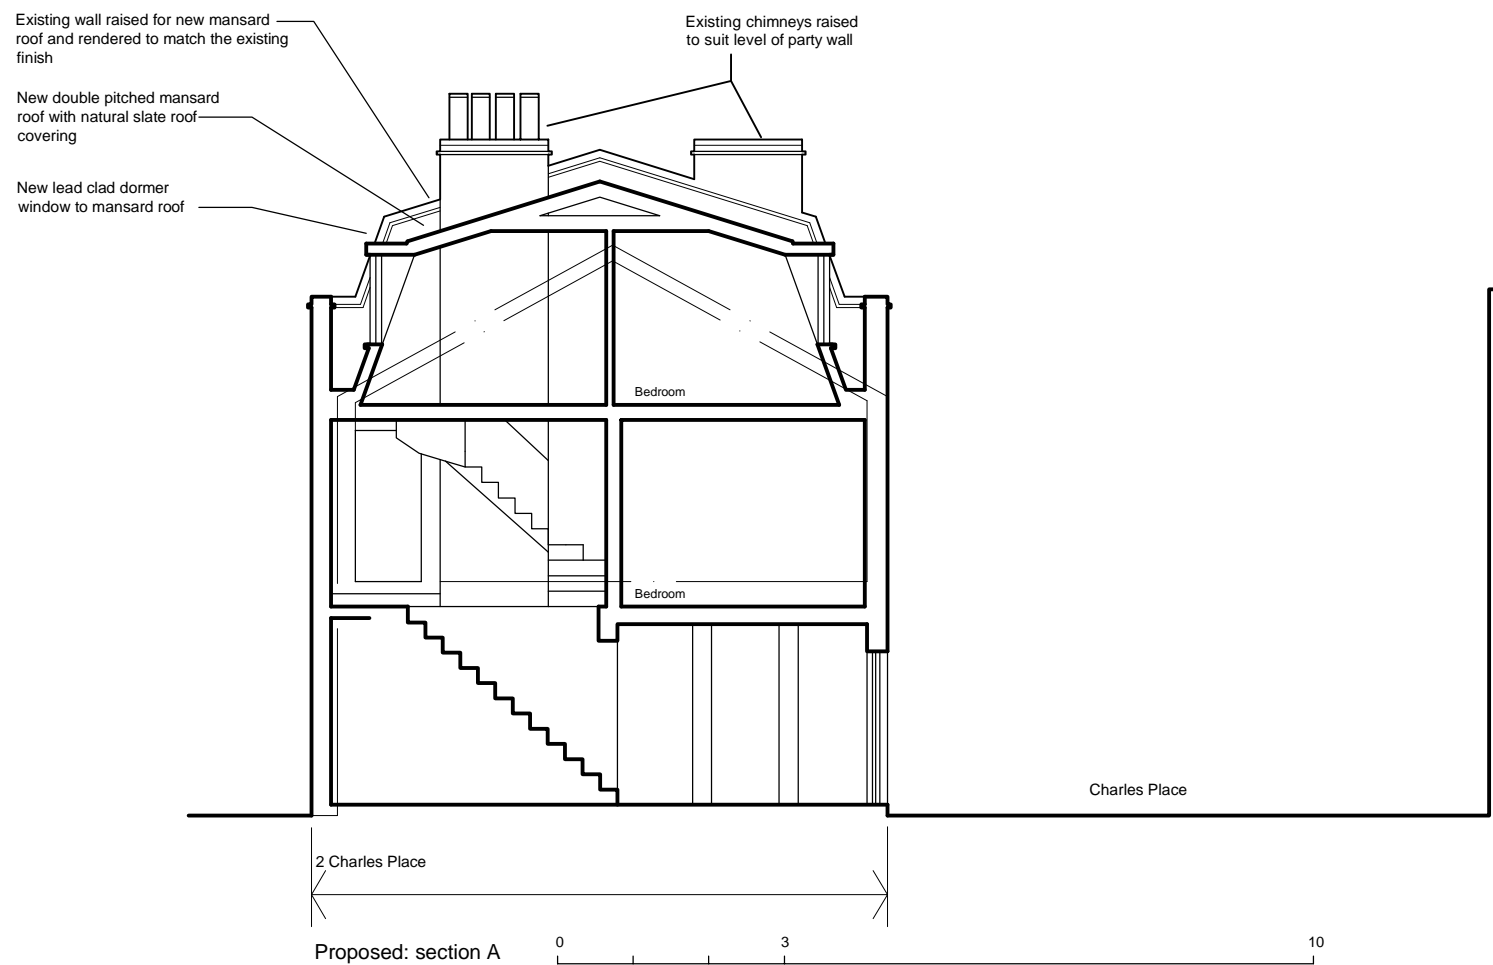

Proposed: section A

Planning re-submission

revision	england architecture 28A Lower Marsh London SE1 7RG tel. 020 7928 3456		project 2 Charles Place London. NW1 2HW
	file no. 190.Planning.01 dwg status 07.11.17 Planning		title Proposed: Side elevation & section A
project no. 190		1:100 @ A3	scale
		dwg. no Proposed.04	