


Front view window – external elevation
Measurements taken from existing window
Scale 1:20

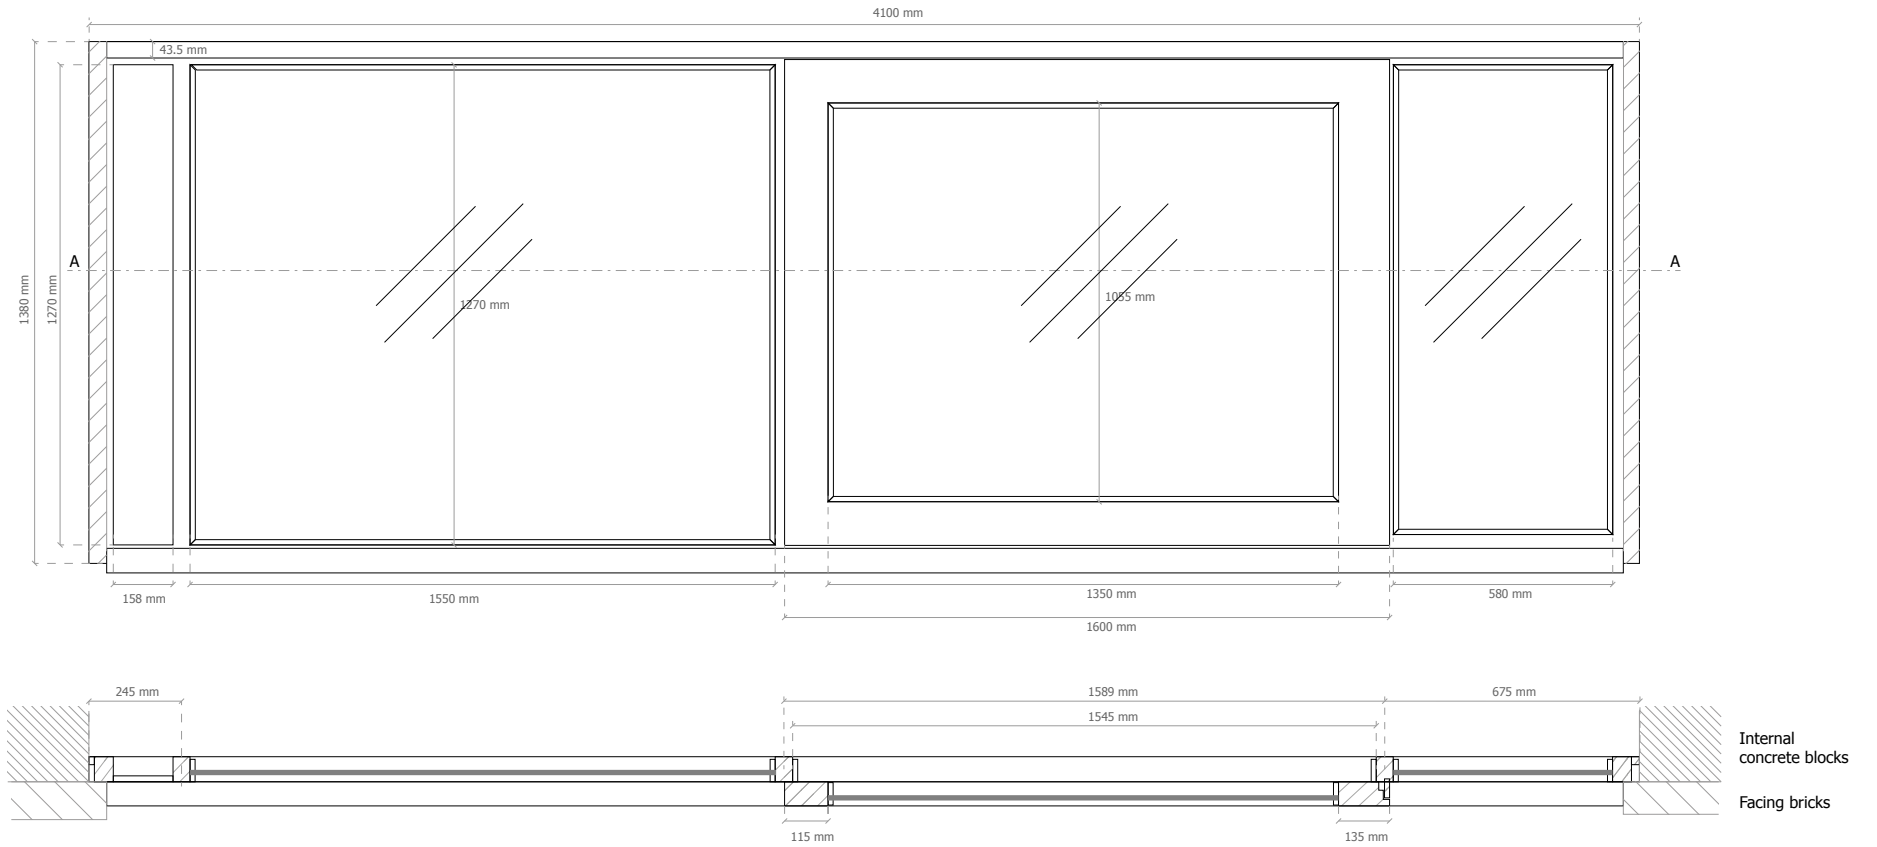

Top view – Section A