



Joiner's plans – scale: 1:20
Top floor window dimensions

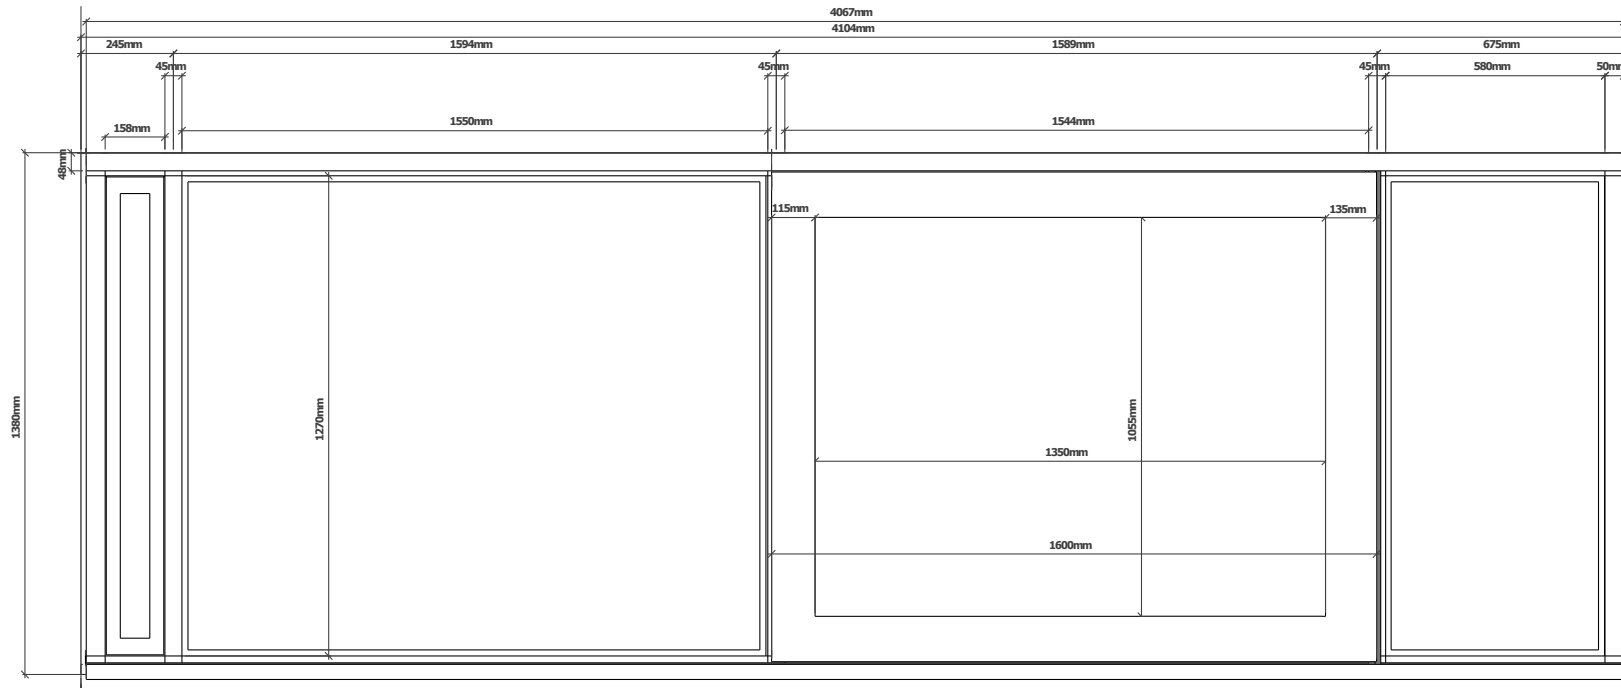

Window external Edited; London. SketchUpPro. Project Make: Arthur Chocinski, www.baquaworkshop.co.uk 2017

Joiner's plans – scale: 1:1

Top floor window dimensions – top track cross section

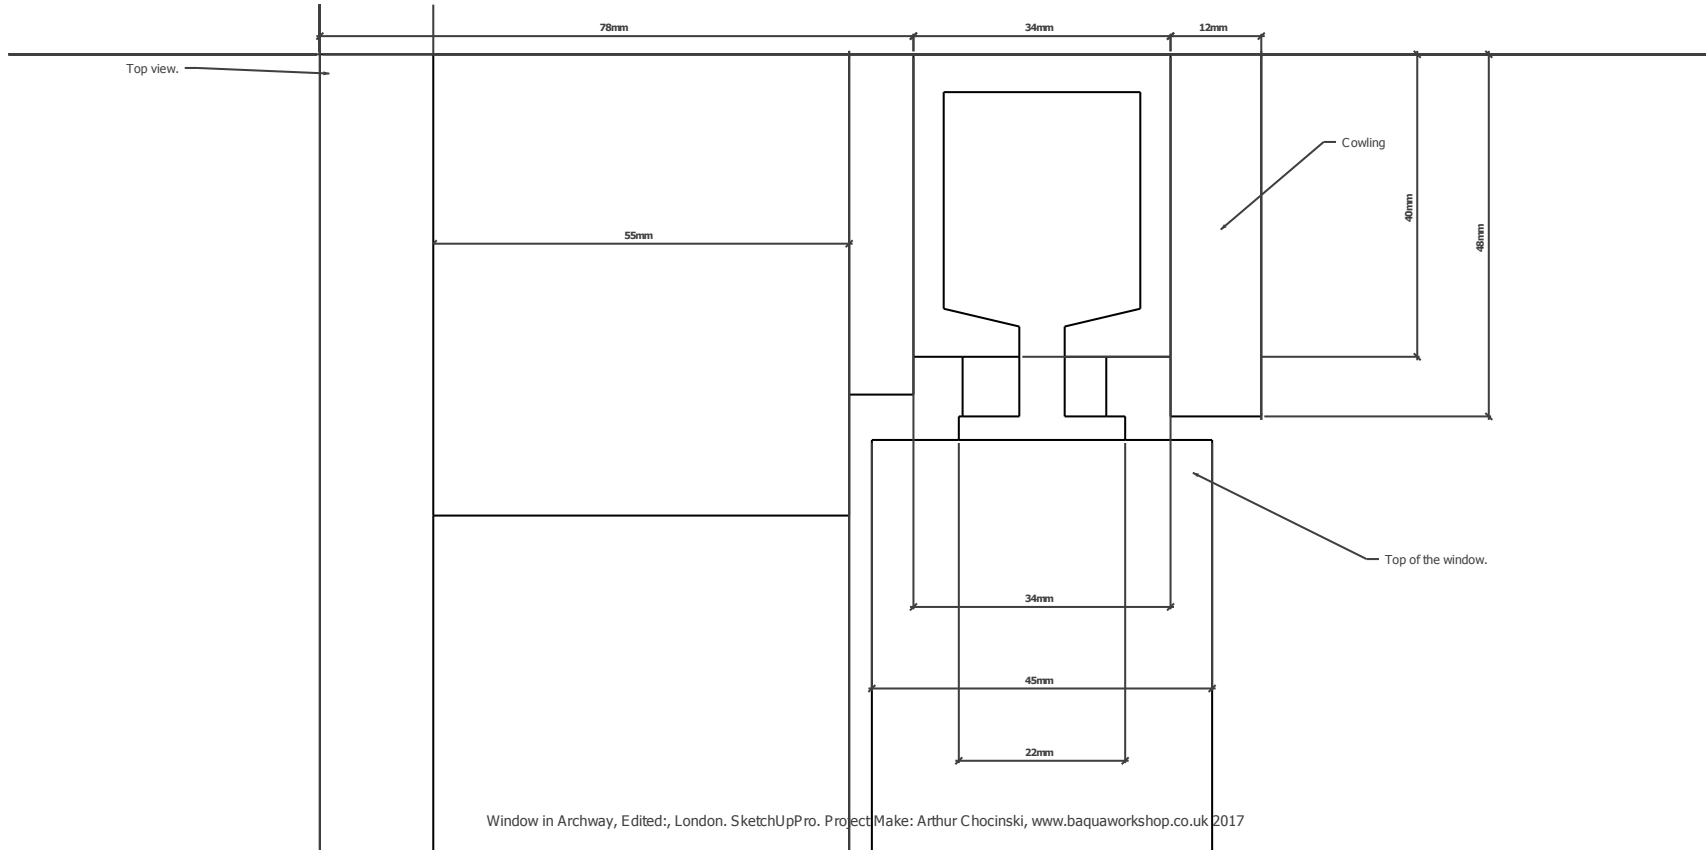

Joiner's plans – scale: 1:1

Top floor window dimensions – bottom track cross section

