


Proposed Section 1

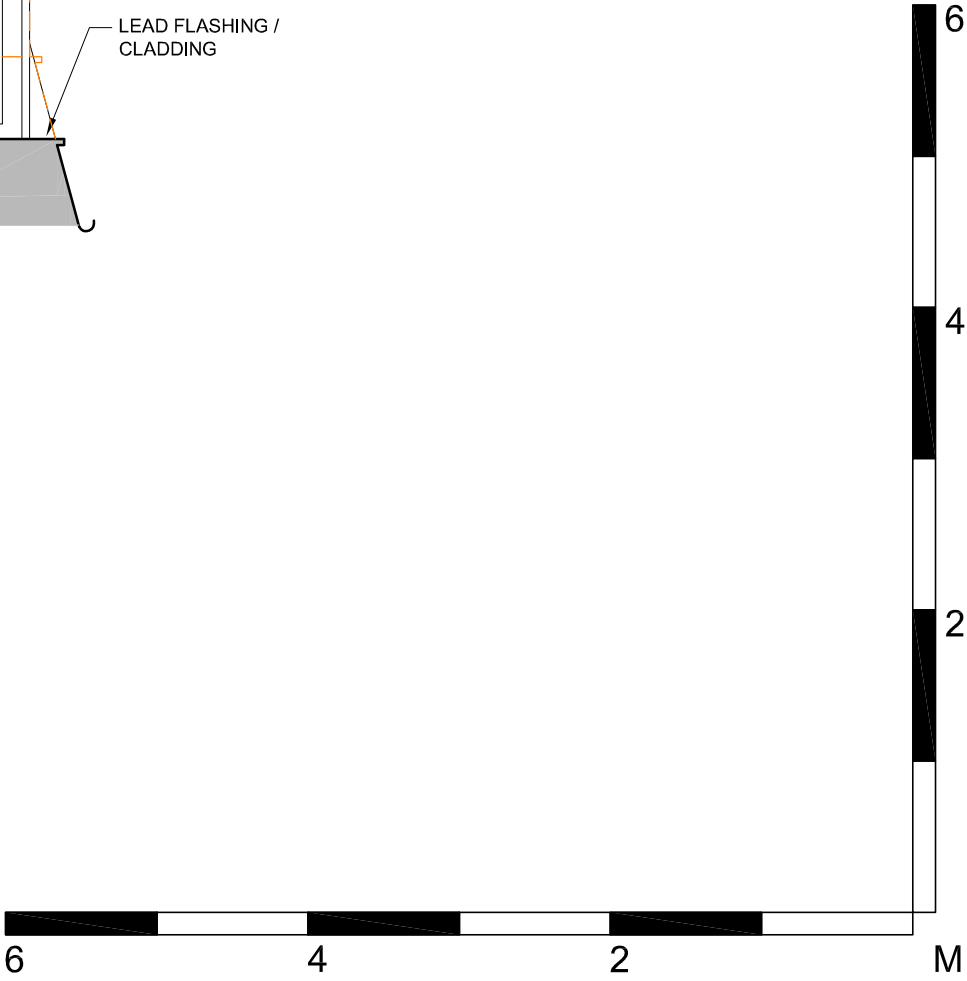

general notes

THIS DRAWING IS COPYRIGHT OF TINY PRODUCTIONS. THIS DRAWING MUST BE READ IN CONJUNCTION WITH THE DESIGNER'S RISK ASSESSMENT, SPECIFICATION AND ALL OTHER RELEVANT DOCUMENTATION AND DRAWINGS. TINY PRODUCTION ACCEPT NO LIABILITY FOR ANY EXPENSE, LOSS OR DAMAGE OF WHATSOEVER NATURE AND HOWEVER ARISING FROM ANY VARIATION MADE TO THIS DRAWING OR IN THE EXECUTION OF THE WORK TO WHICH IT RELATES WHICH HAS NOT BEEN REFERRED TO THEM AND THEIR APPROVAL OBTAINED.

DO NOT SCALE FROM THIS DRAWING OR THE COMPUTER DIGITAL DATA. ONLY FIGURED DIMENSIONS ARE TO BE USED.

IF IN DOUBT ASK.

notes

- * do not scale from this drawing.
- * check all dimensions on site.

purpose of issue

PLANNING

project name

TOP FLOOR APARTMENT
31 CATHCART ST
LONDON NW5 3BJ

drawing title

PROPOSED SECTION 1

scale 1:50@A3

date 15.09.17

project ref.

drawing no.

revision

drawn by --

checked --

CTH

CTH - 200

#

