



Existing Section 1

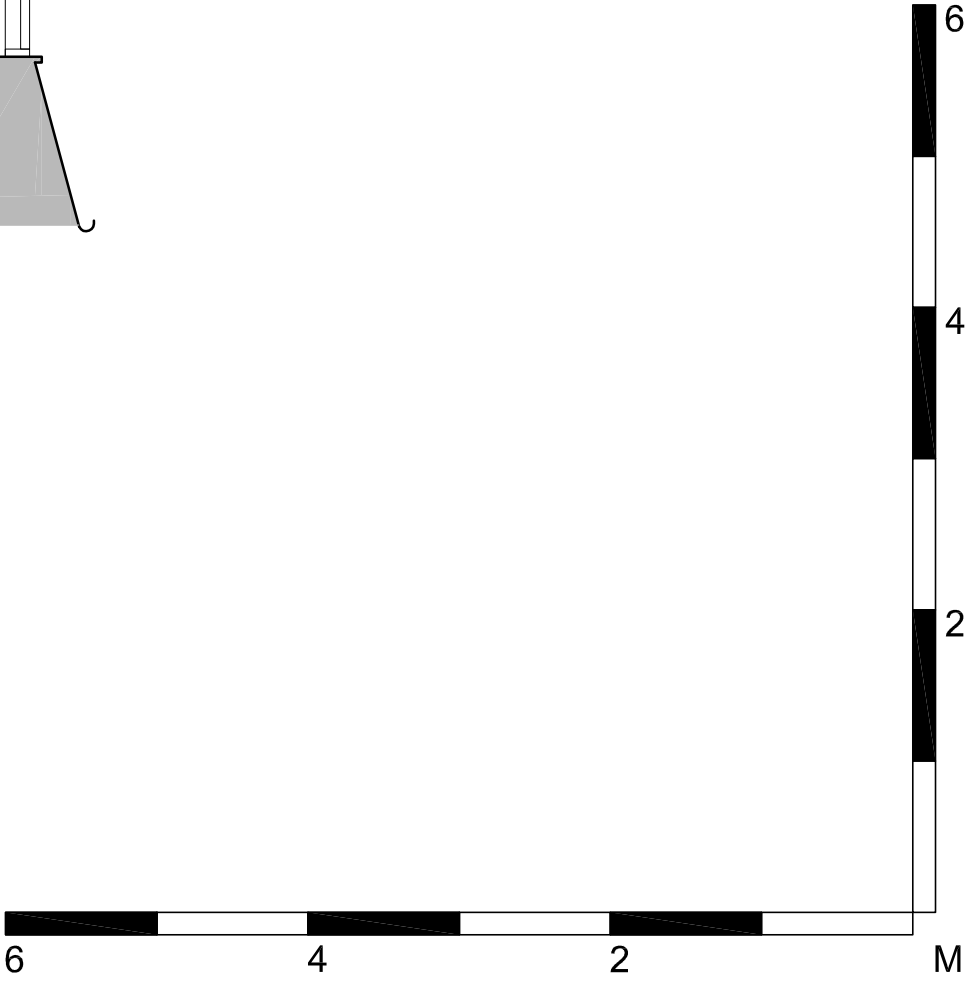

<div><div>general notes</div><div><p>THIS DRAWING IS COPYRIGHT OF TINY PRODUCTIONS. THIS DRAWING MUST BE READ IN CONJUNCTION WITH THE DESIGNER'S RISK ASSESSMENT. SPECIFICATION AND ALL OTHER RELEVANT DOCUMENTATION AND DRAWINGS. TINY PRODUCTION ACCEPT NO LIABILITY FOR ANY EXPENSE, LOSS OR DAMAGE OF WHATSOEVER NATURE AND HOWEVER ARISING FROM ANY VARIATION MADE TO THIS DRAWING OR IN THE EXECUTION OF THE WORK TO WHICH IT RELATES WHICH HAS NOT BEEN REFERRED TO THEM AND THEIR APPROVAL OBTAINED.</p><p>DO NOT SCALE FROM THIS DRAWING OR THE COMPUTER DIGITAL DATA. ONLY FIGURED DIMENSIONS ARE TO BE USED.</p><p>IF IN DOUBT ASK.</p></div><div><div>purpose of issue</div><div>PLANNING</div></div></div>	<div><div>notes</div><div><p>* do not scale from this drawing.</p><p>* check all dimensions on site.</p></div></div>	<div><div>project name</div><div>TOP FLOOR APARTMENT 31 CATHCART ST LONDON NW5 3BJ</div><div><div>scale 1:50@A3</div><div>date 15.09.17</div></div><div><div>drawn by --</div><div>checked --</div></div></div>	<div><div>drawing title</div><div>EXISTING SECTION 1</div><div><div>project ref.</div><div>drawing no.</div><div>revision</div></div><div><div>CTH</div><div>CTH - X200</div><div>#</div></div></div>	<div><div></div><div>PRODUCTIONS</div></div>
---	--	---	---	---