




PVC Casement and Tilt Turn Windows
with triple glazing

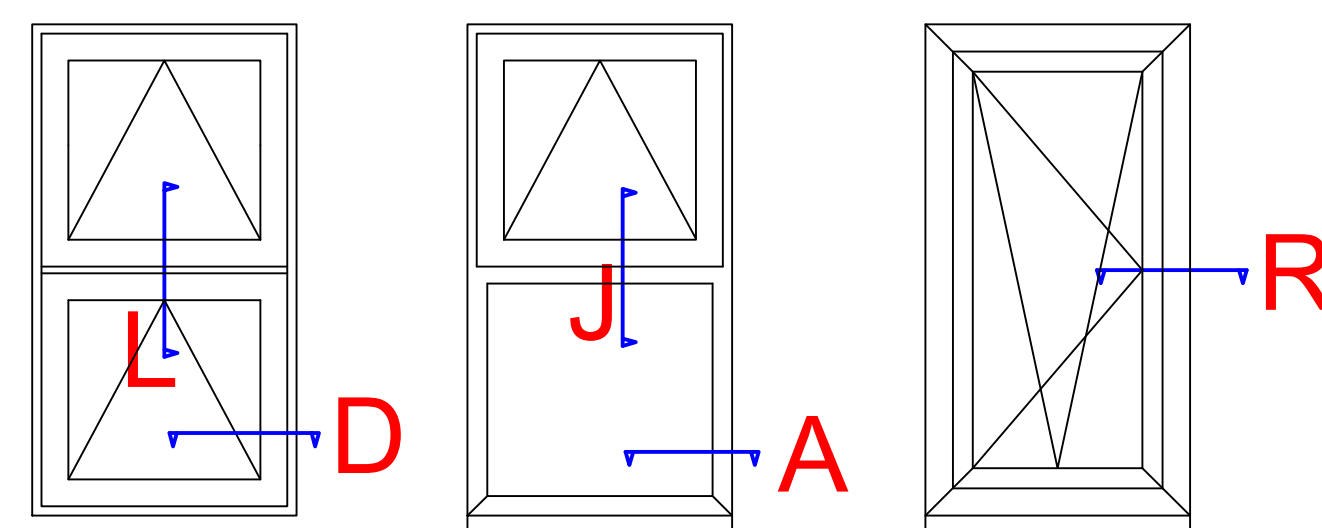


SECTION A
1:1

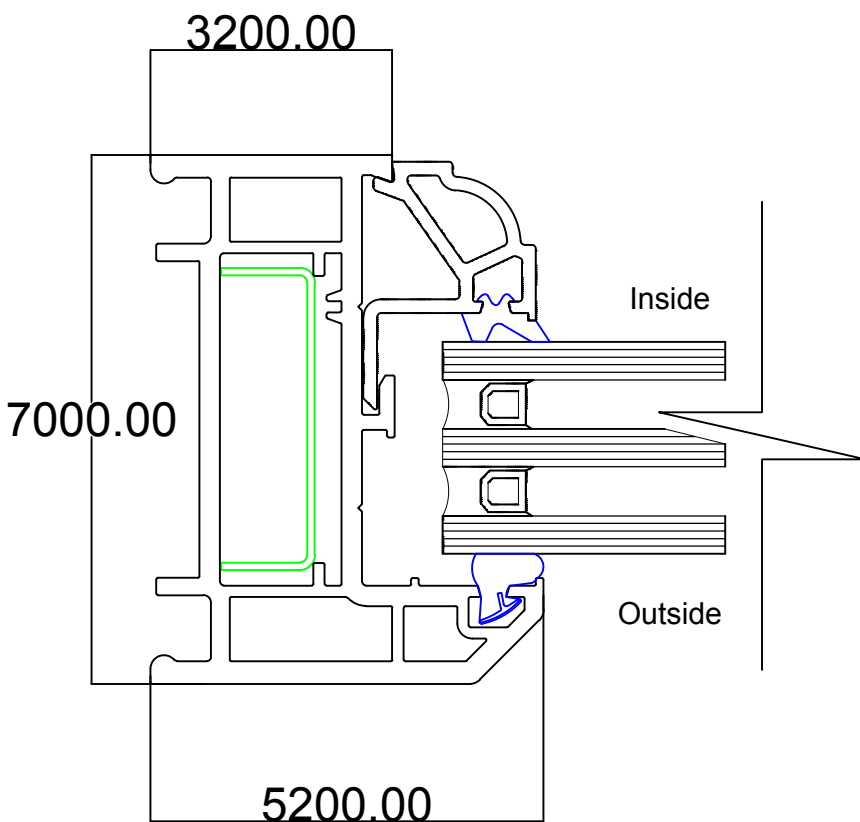


SECTION D
1:1

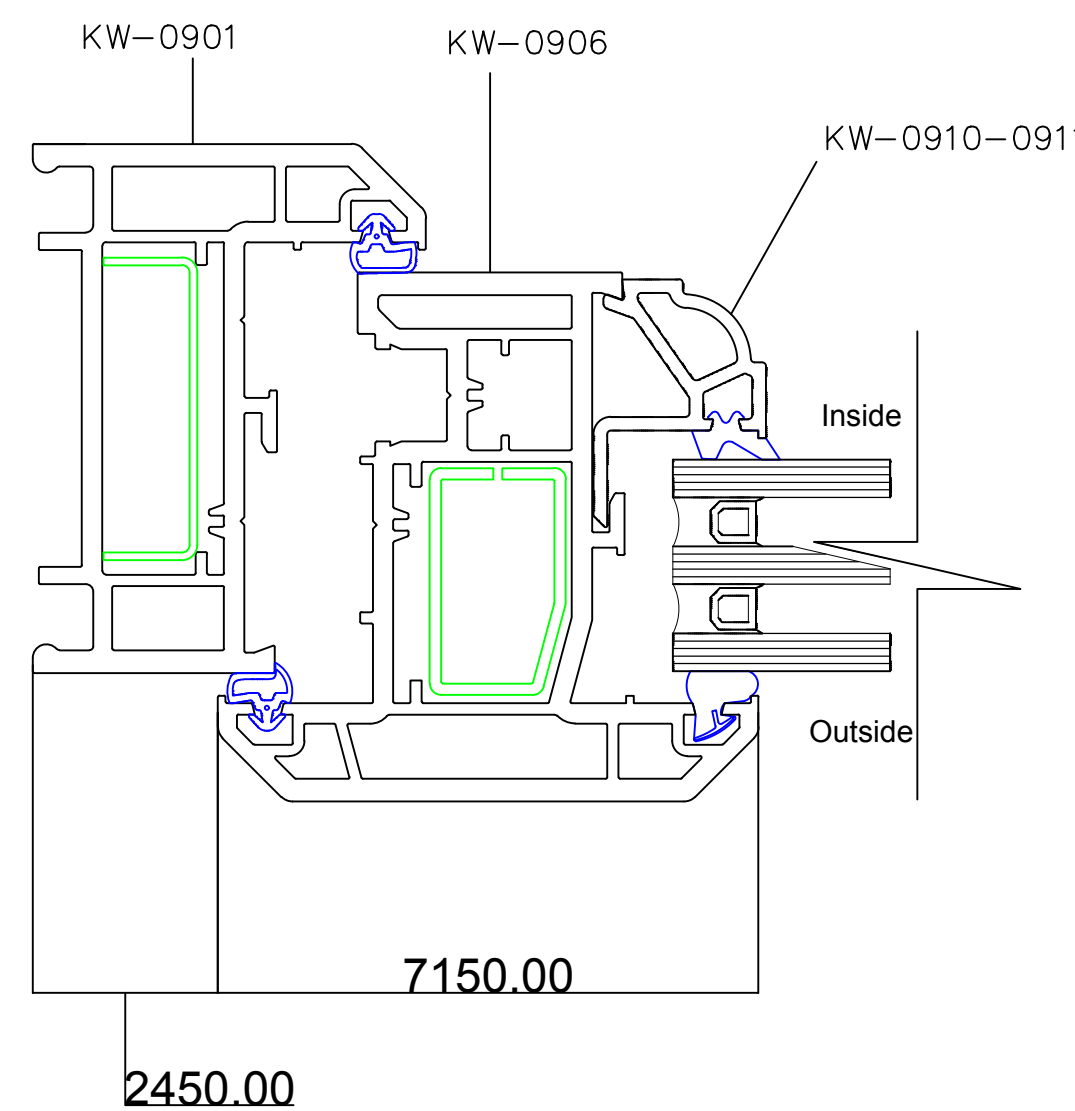



SECTION J
1:1

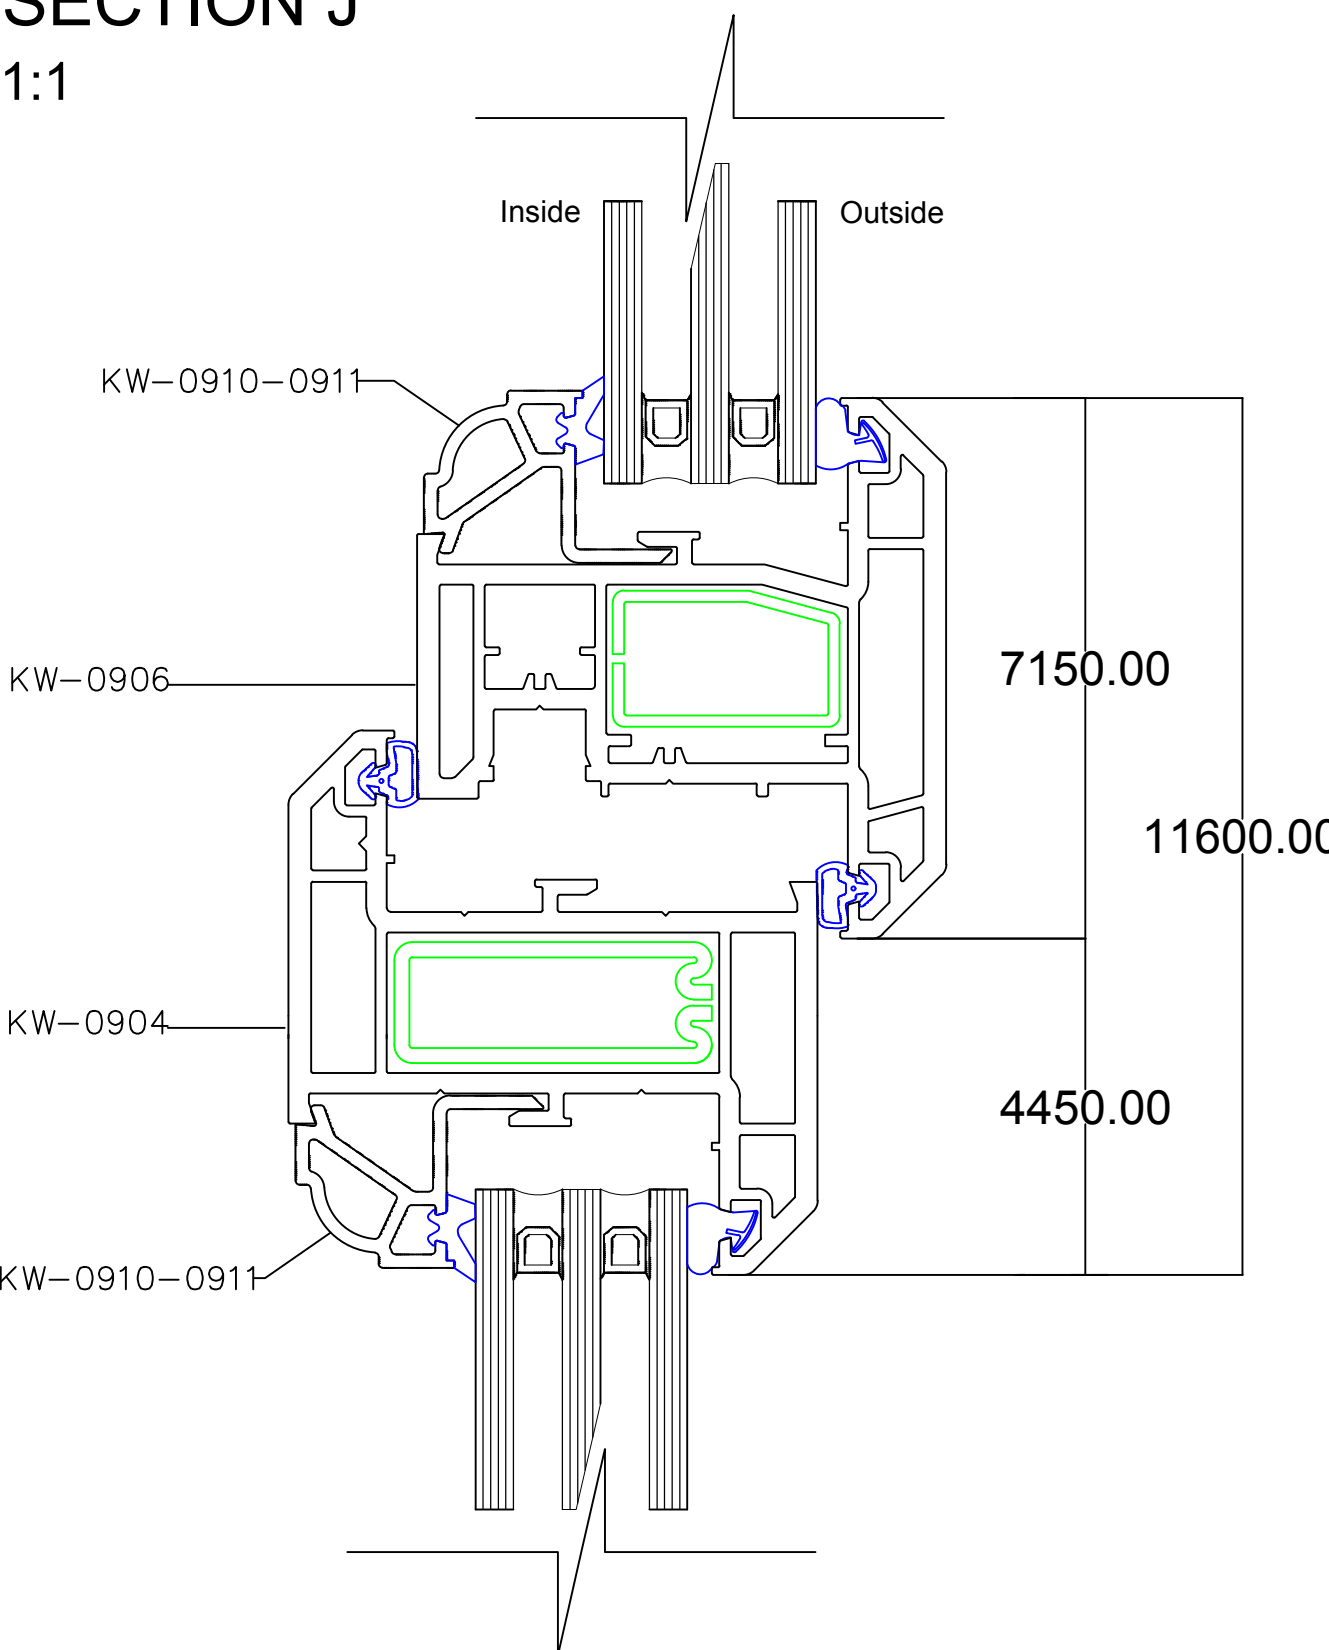

SECTION L
1:1

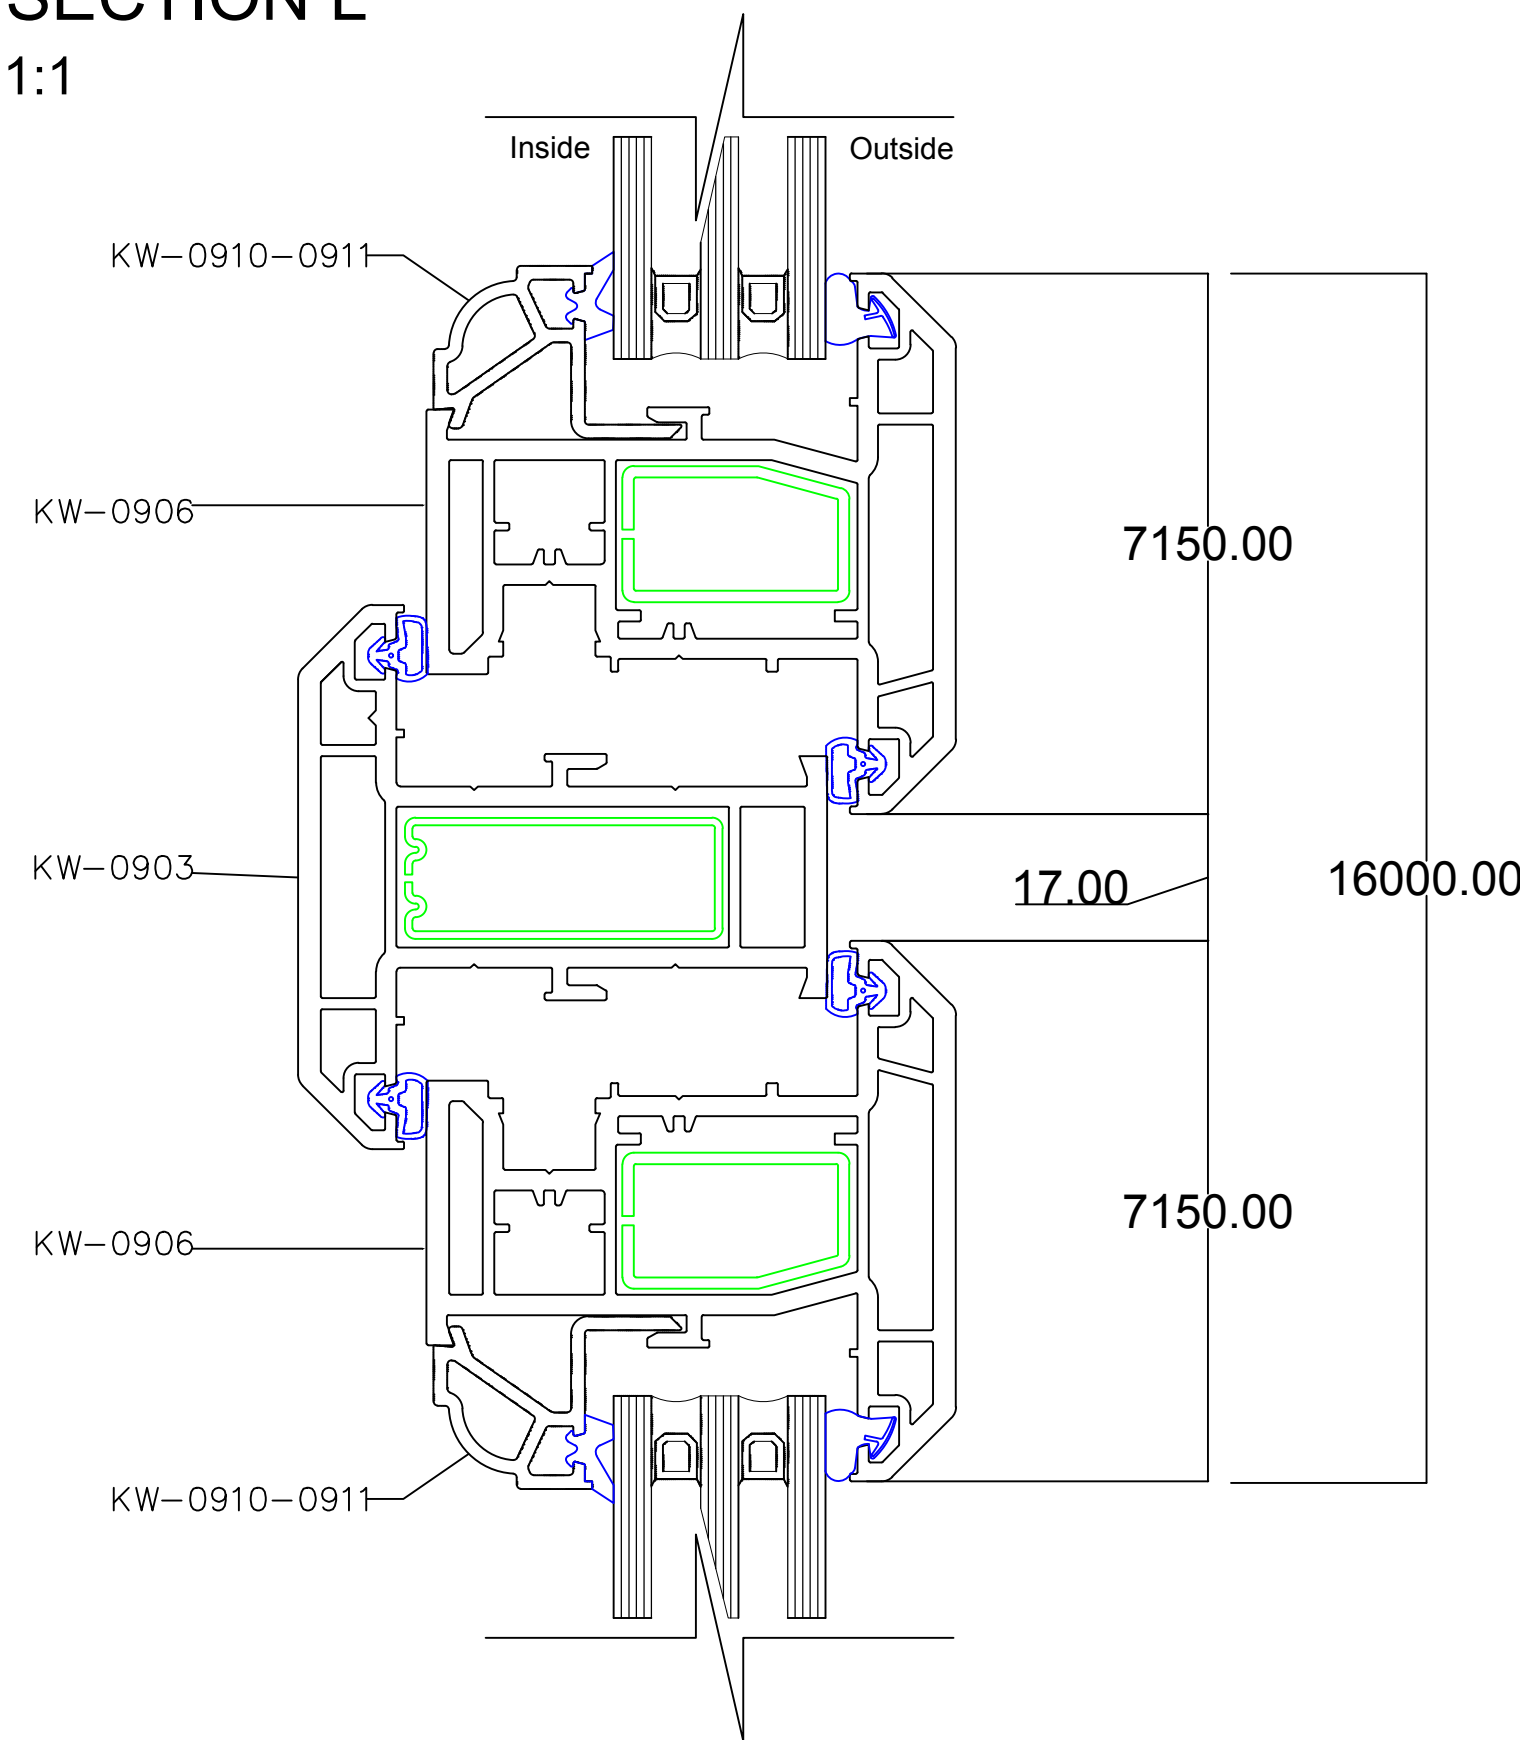

SECTION R
1:1

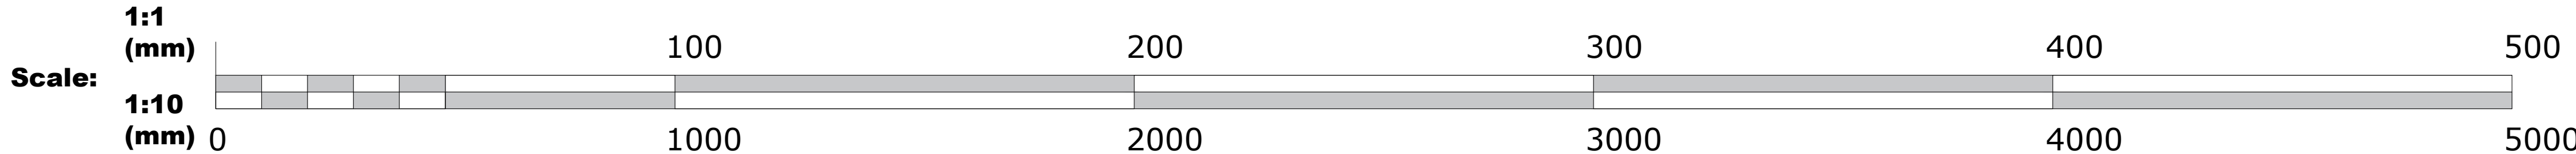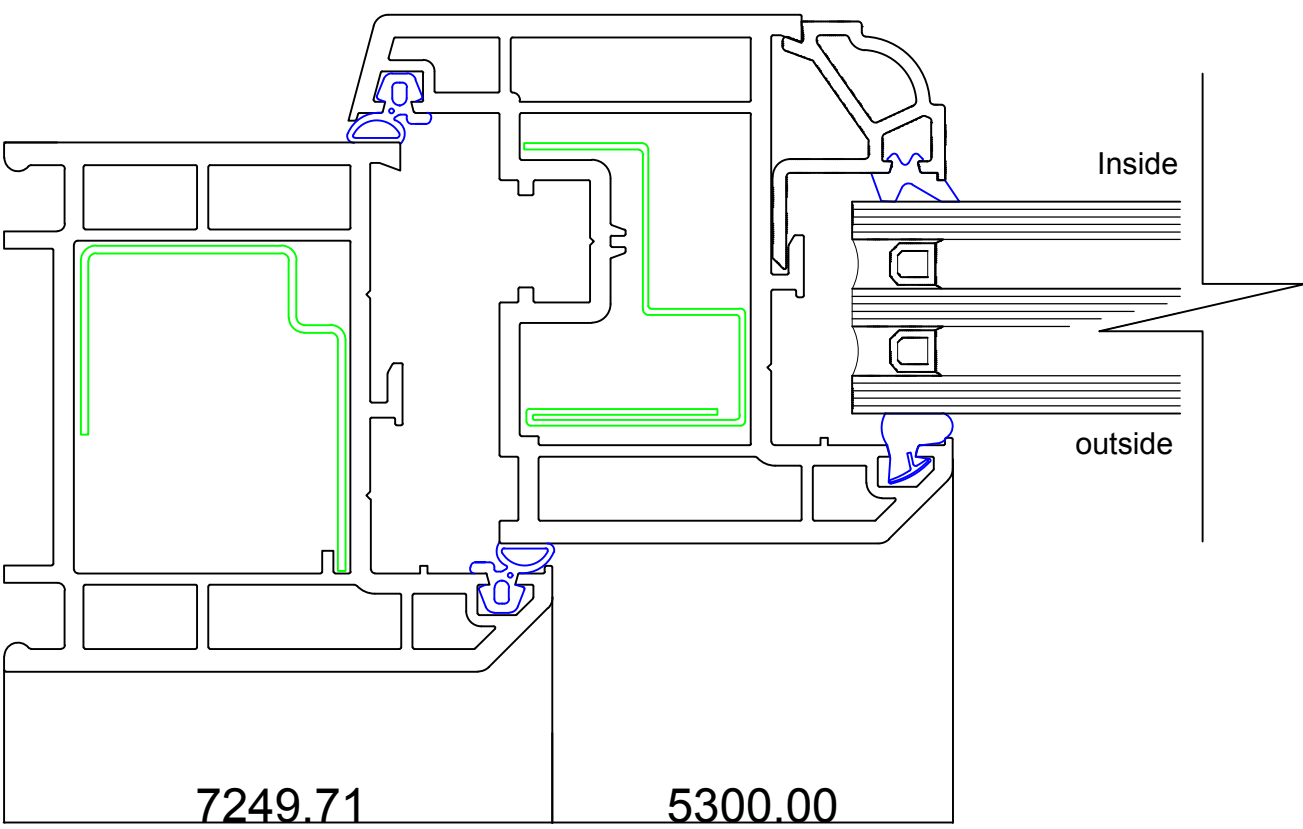

1. All dimensions in millimetres (mm) and levels in metres (m) unless noted otherwise.
2. This drawing to be read in conjunction with all other relevant drawings and specification.
3. All work to comply with the relevant British Standards, Codes of Practice and the Building Regulations.

Revisions:

Customer: Mr Ghanshyam Patel
Flat
79 Tottenham Court Road
London
W1T 4TB

Drawing Title:
Section

Drawing No:	3052/PP/05	Contract No:	EF3052AV
Scale:	As Shown	Starting Date:	25 Oct 2017
Drawn:	V.USEVICIUTE	Revision:	A - 2 August 2017.
Size:	A1	Ref No:	.



EVEREST
CONSERVATORIES
EVEREST HOUSE
SOPERS ROAD
CUFFLEY
EN6 4SG

© Crown copyright. All rights reserved.
License numbers 010031673 and 100042205