
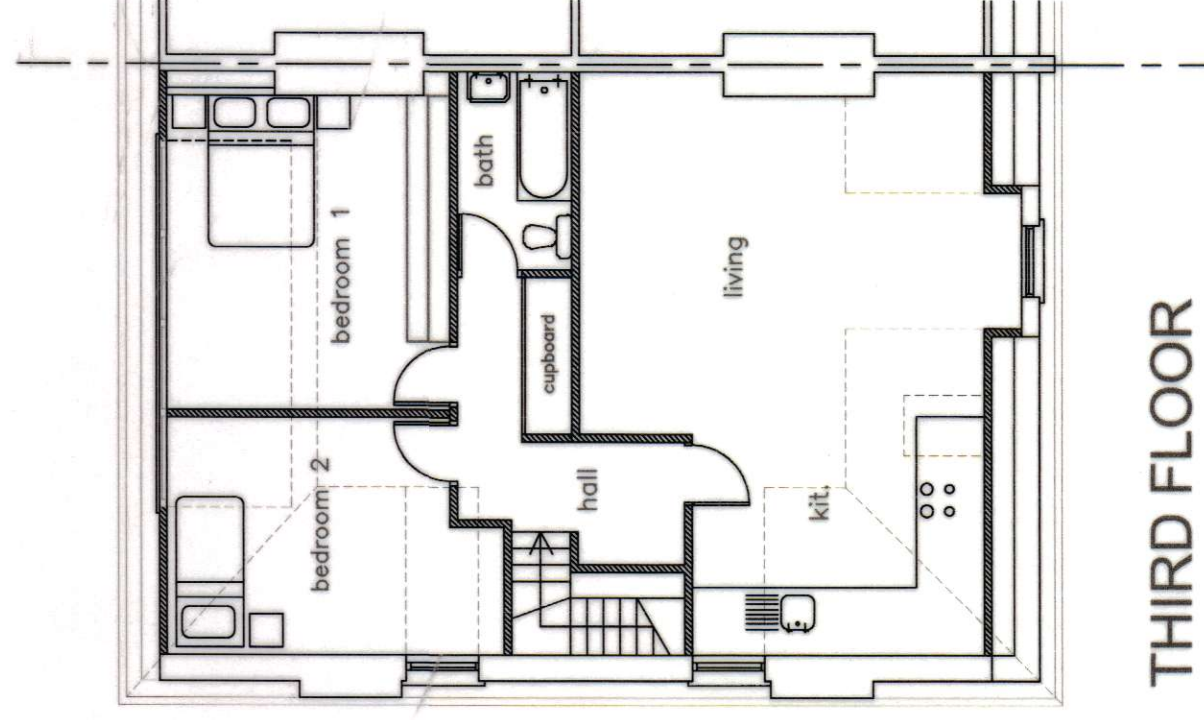
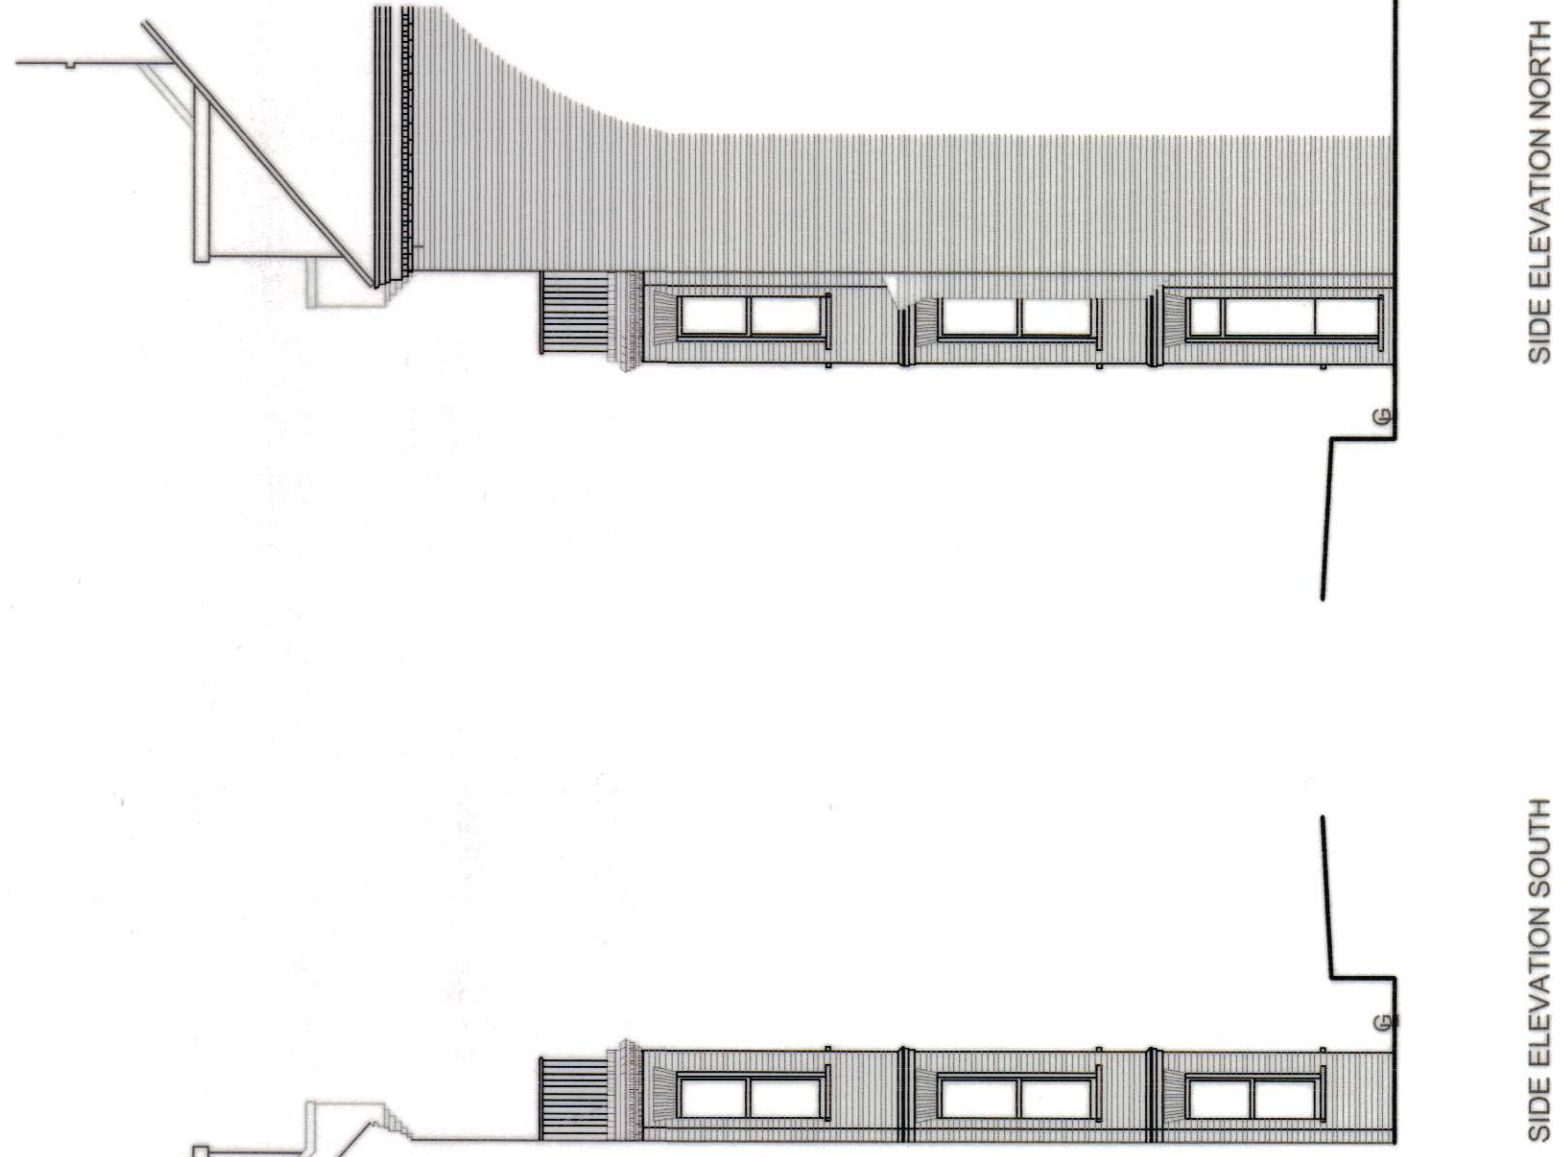


PROPOSED

© This drawing is the Copyright of
Alexander Elliott

[illegible]

Alexander Elliott
Architecture—Surveying—Design
224 Ballards Lane, London N3 2LX
TEL:020 8445 9821 FAX:020 8446 0206
e-mail: design@archivas.co.uk

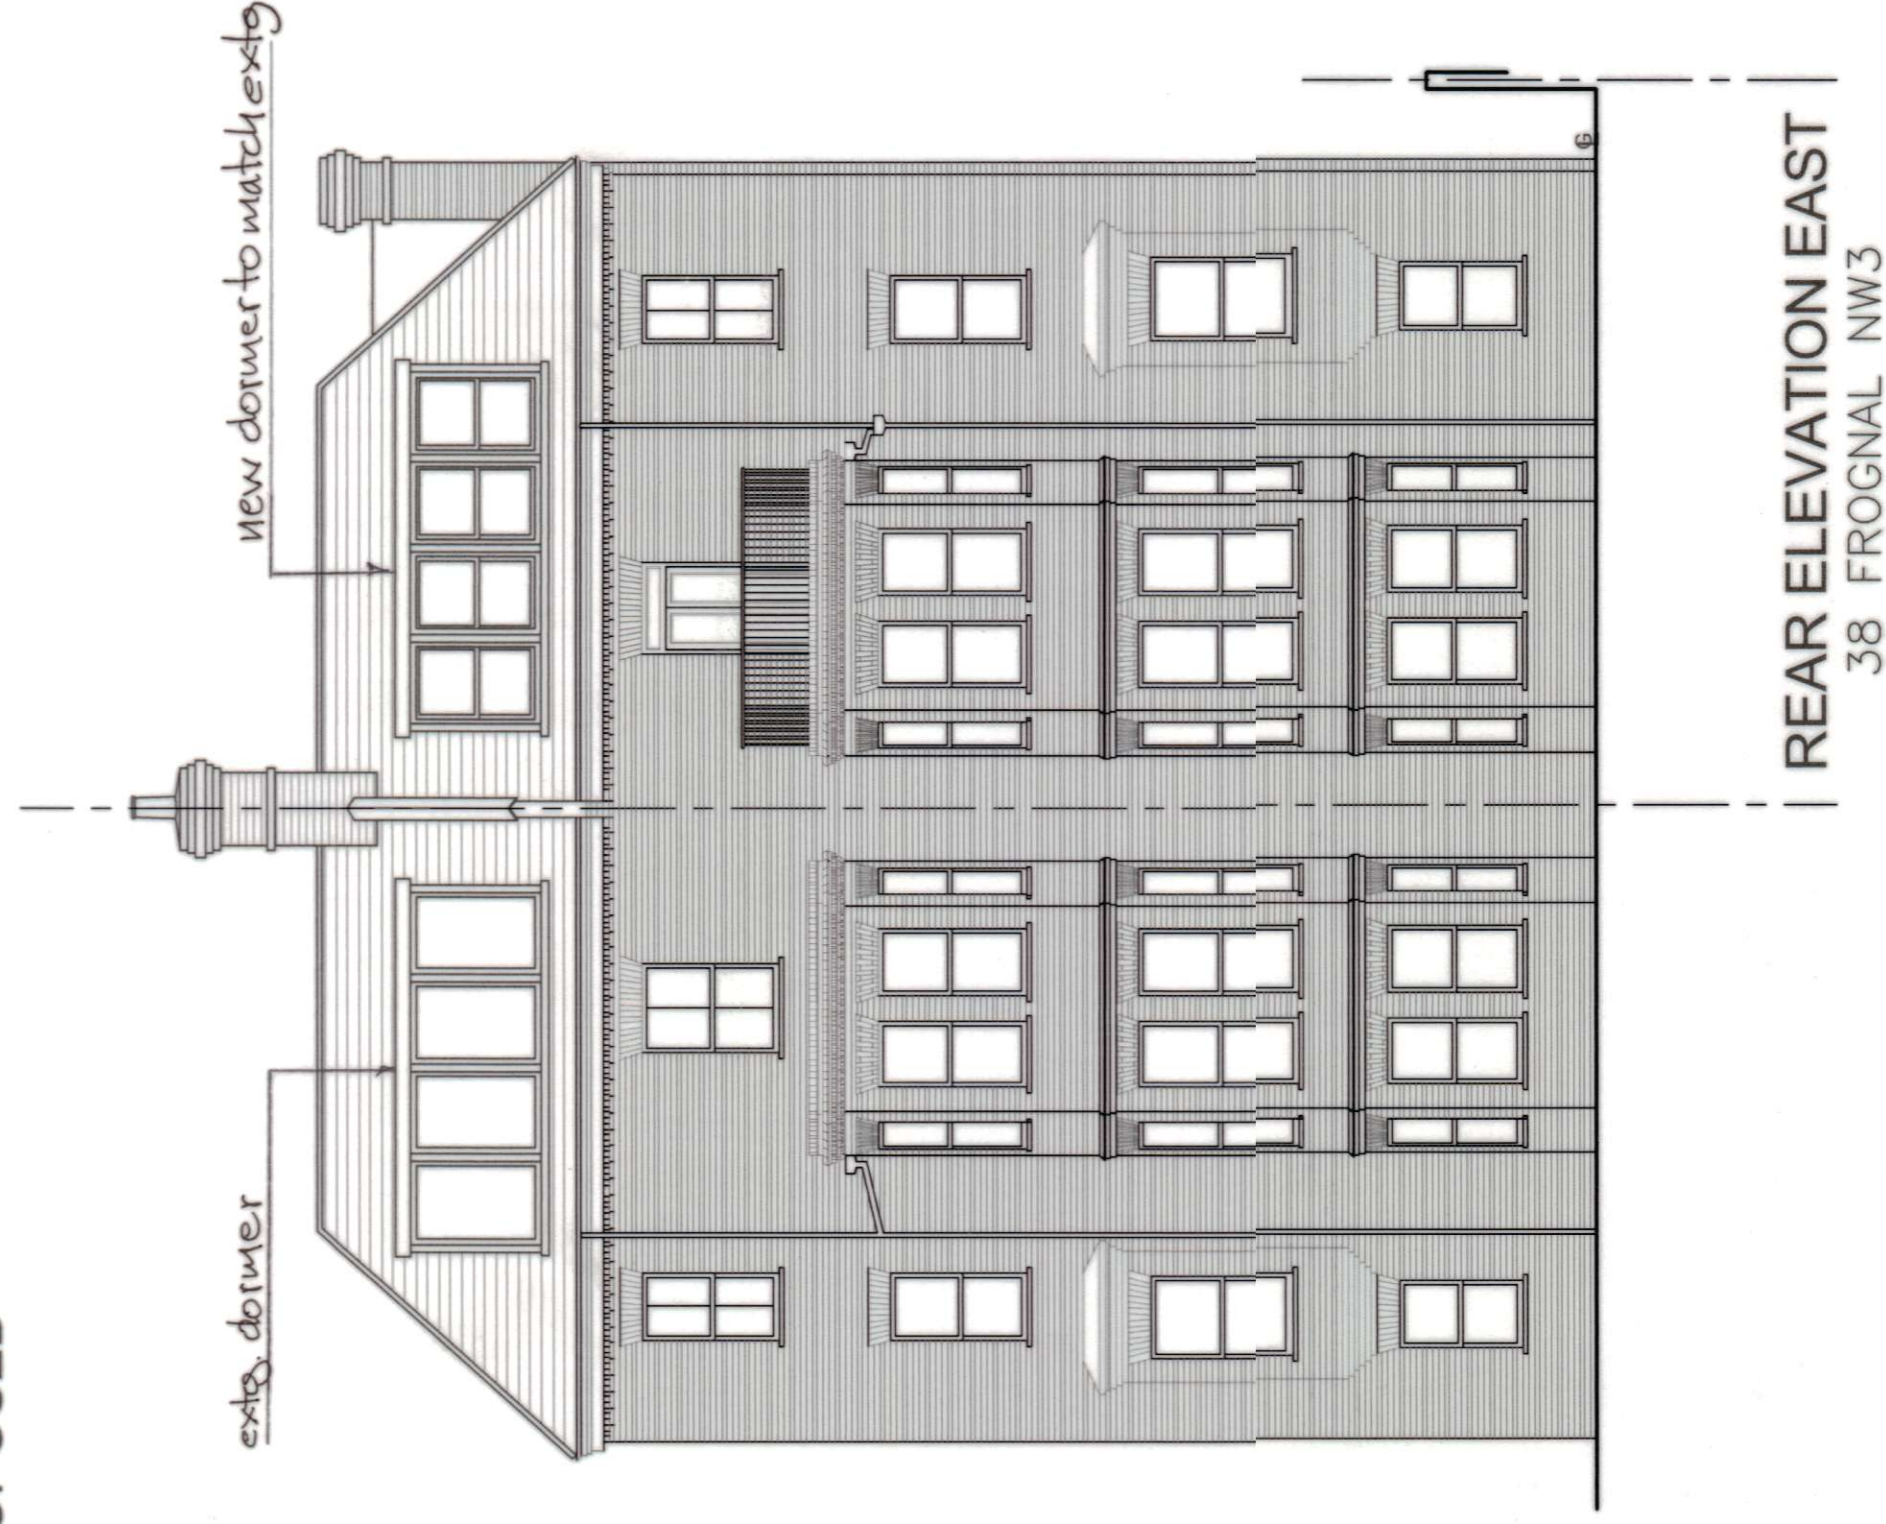

THIS PLAN WAS PREPARED WITH INFORMATION PROVIDED BY THE CLIENT AND AVAILABLE AT THE TIME OF THE SITE SURVEY. ALEXANDER ELLIOTT LTD ARE TO BE NOTIFIED IMMEDIATELY UPON DISCOVERY OF ANY ERRORS, OMISSIONS OR DISCREPANCIES.