




External Elevation - Existing

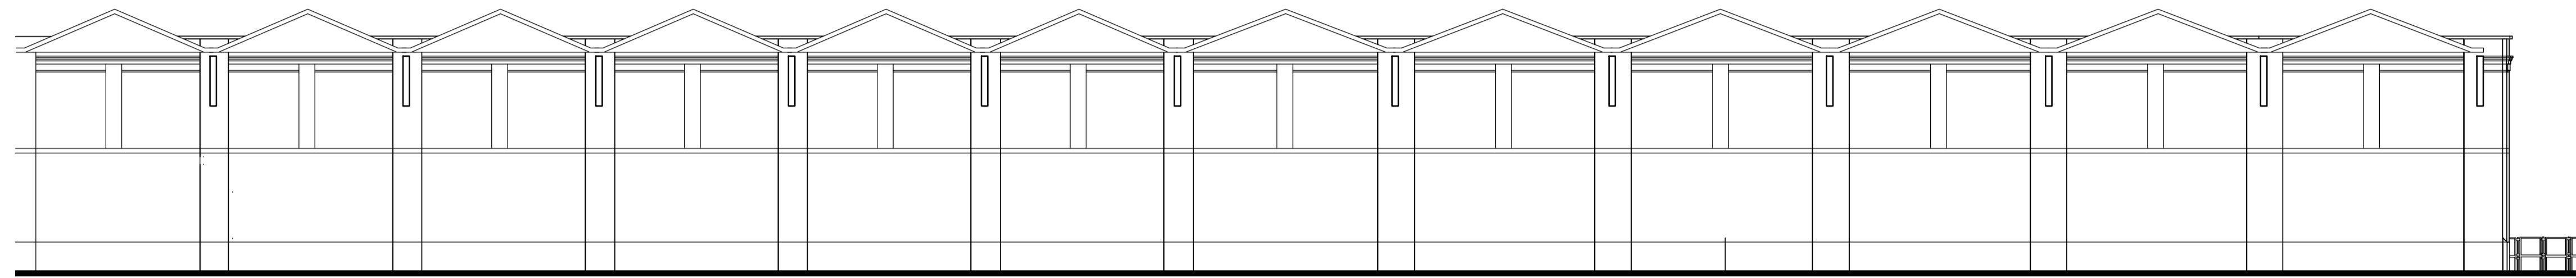

Internal Elevation - Existing

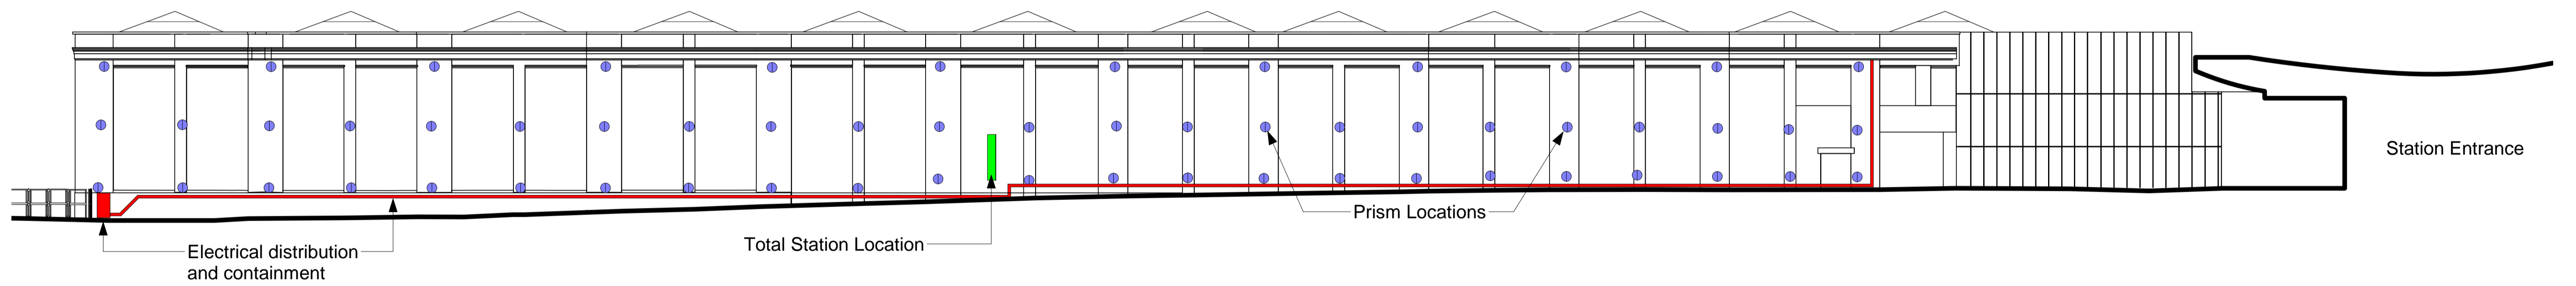

External Elevation - Proposed Monitoring Equipment

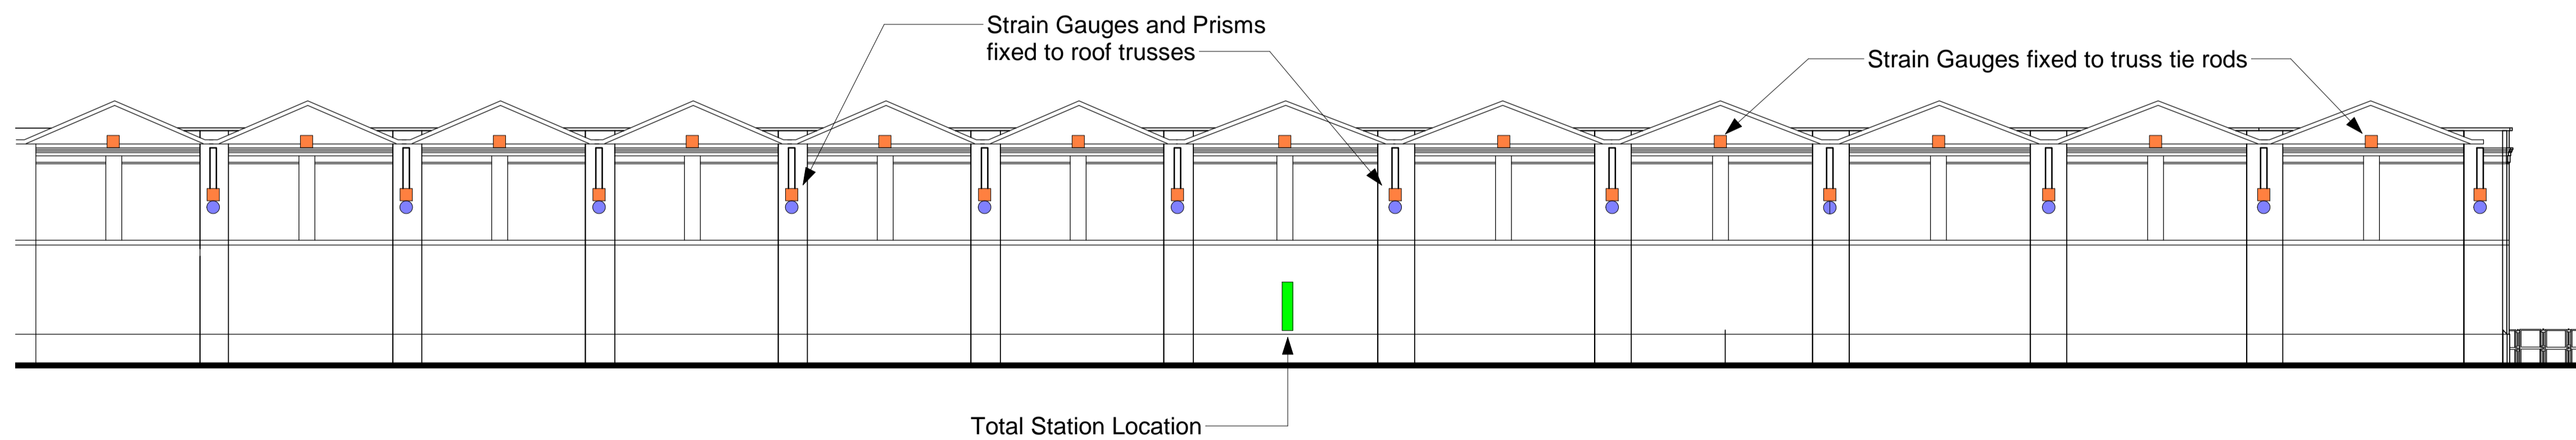

Internal Elevation - Proposed Monitoring Equipment



UK-LON-KGX1

GOOGLE INC  
16-21 Stable Street  
London, N1C 4AB  
TEL: +44 (0)203 6640200

Building Design Partnership shall have no responsibility for any use made of this document other than for that which it was prepared and issued.

All dimensions should be checked on site.  
Do not scale from this drawing.

Any drawing errors or divergences should be brought to the attention of Building Design Partnership at the address shown below.

Drawings shall be read in conjunction with the following before work commences:

- The CDM design issues register
- The BDP risk series of drawings
- The project CDM risk register

- Wall mounted Total Station
- Strain gauge
- Wall / truss mounted prism
- Wall mounted electrical containment



16 Brewhouse Yard  
Clerkenwell  
London  
EC1V 4LJ  
United Kingdom  
T +44 (0)20 7812 8000  
www.bdp.com

P01	Issued for Planning	TP	EB	07.11.17
REVISION	DESCRIPTION	DRAWN	CHECKED	DATE



Status

FOR PLANNING

Title  
Suburban Train Shed  
Movement Monitoring  
Sheet 2

Drawing No.  
KXC-A-001-T-BDP-00-50003

Date: 07/11/17  
Project No: P2007133  
Scale: 1 : 200  
Size: A1  
Drawn: TP  
Checked: EB  
Rev: P01

