



South (Front) Elevation




West (Side) Elevation

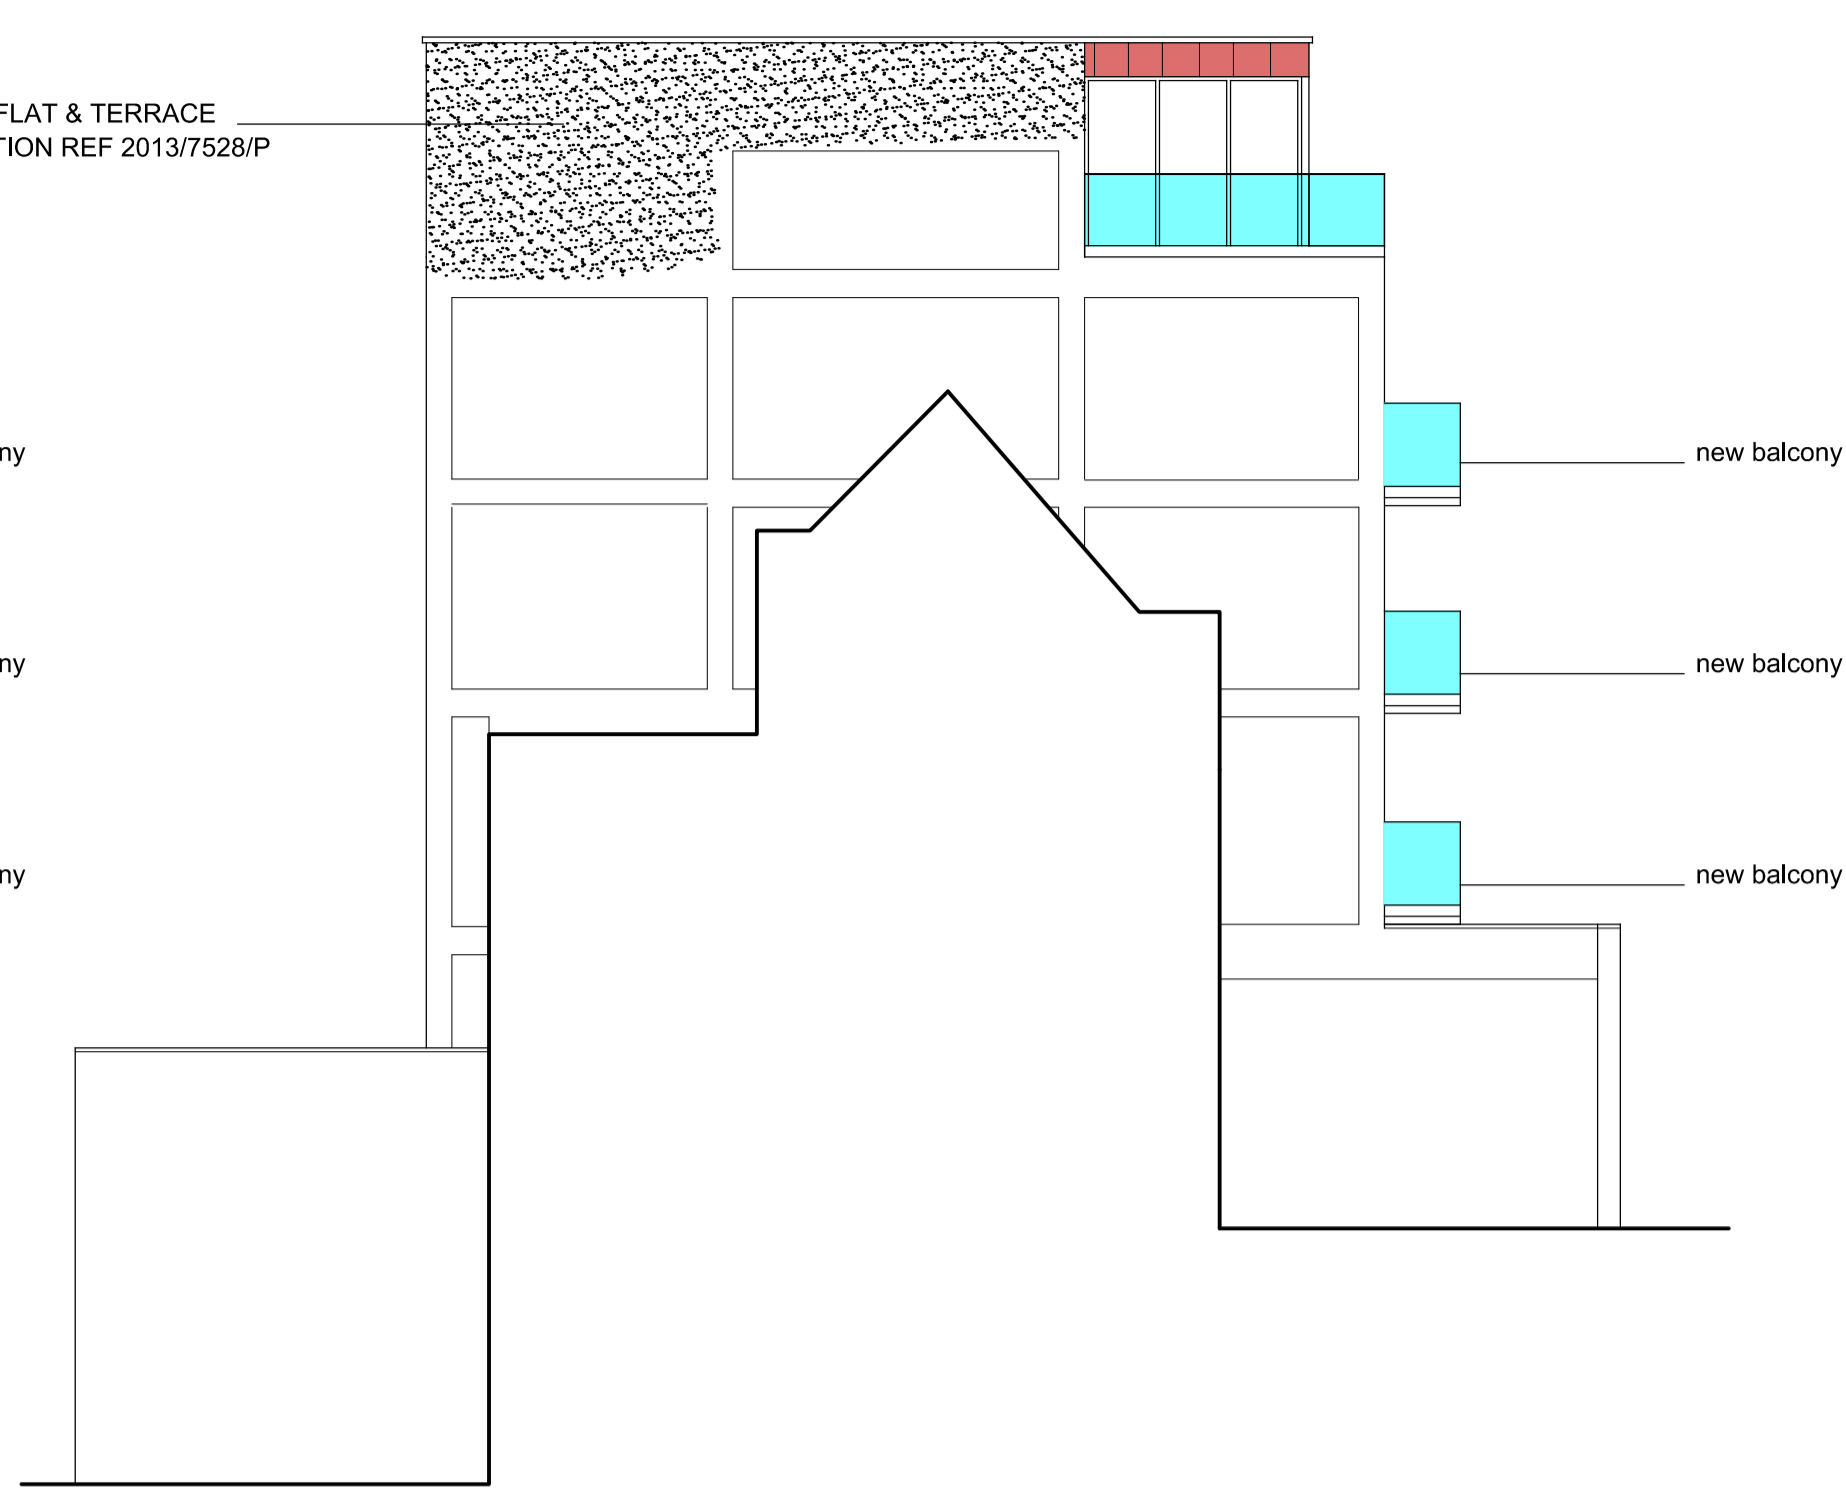


North (Rear) Elevation

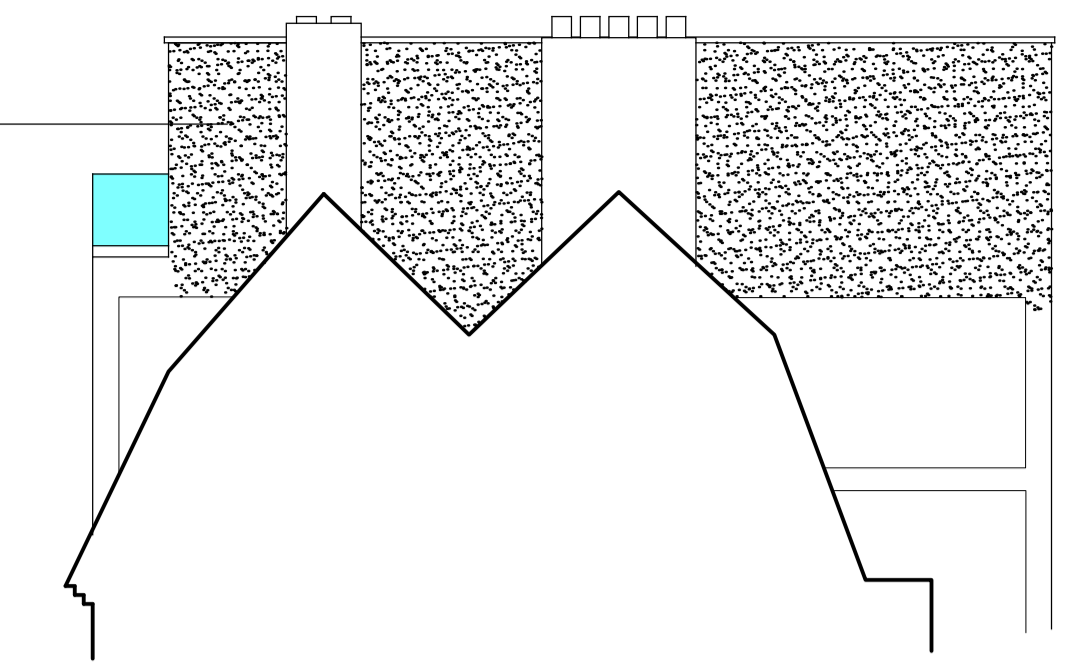


East (Side) Elevation

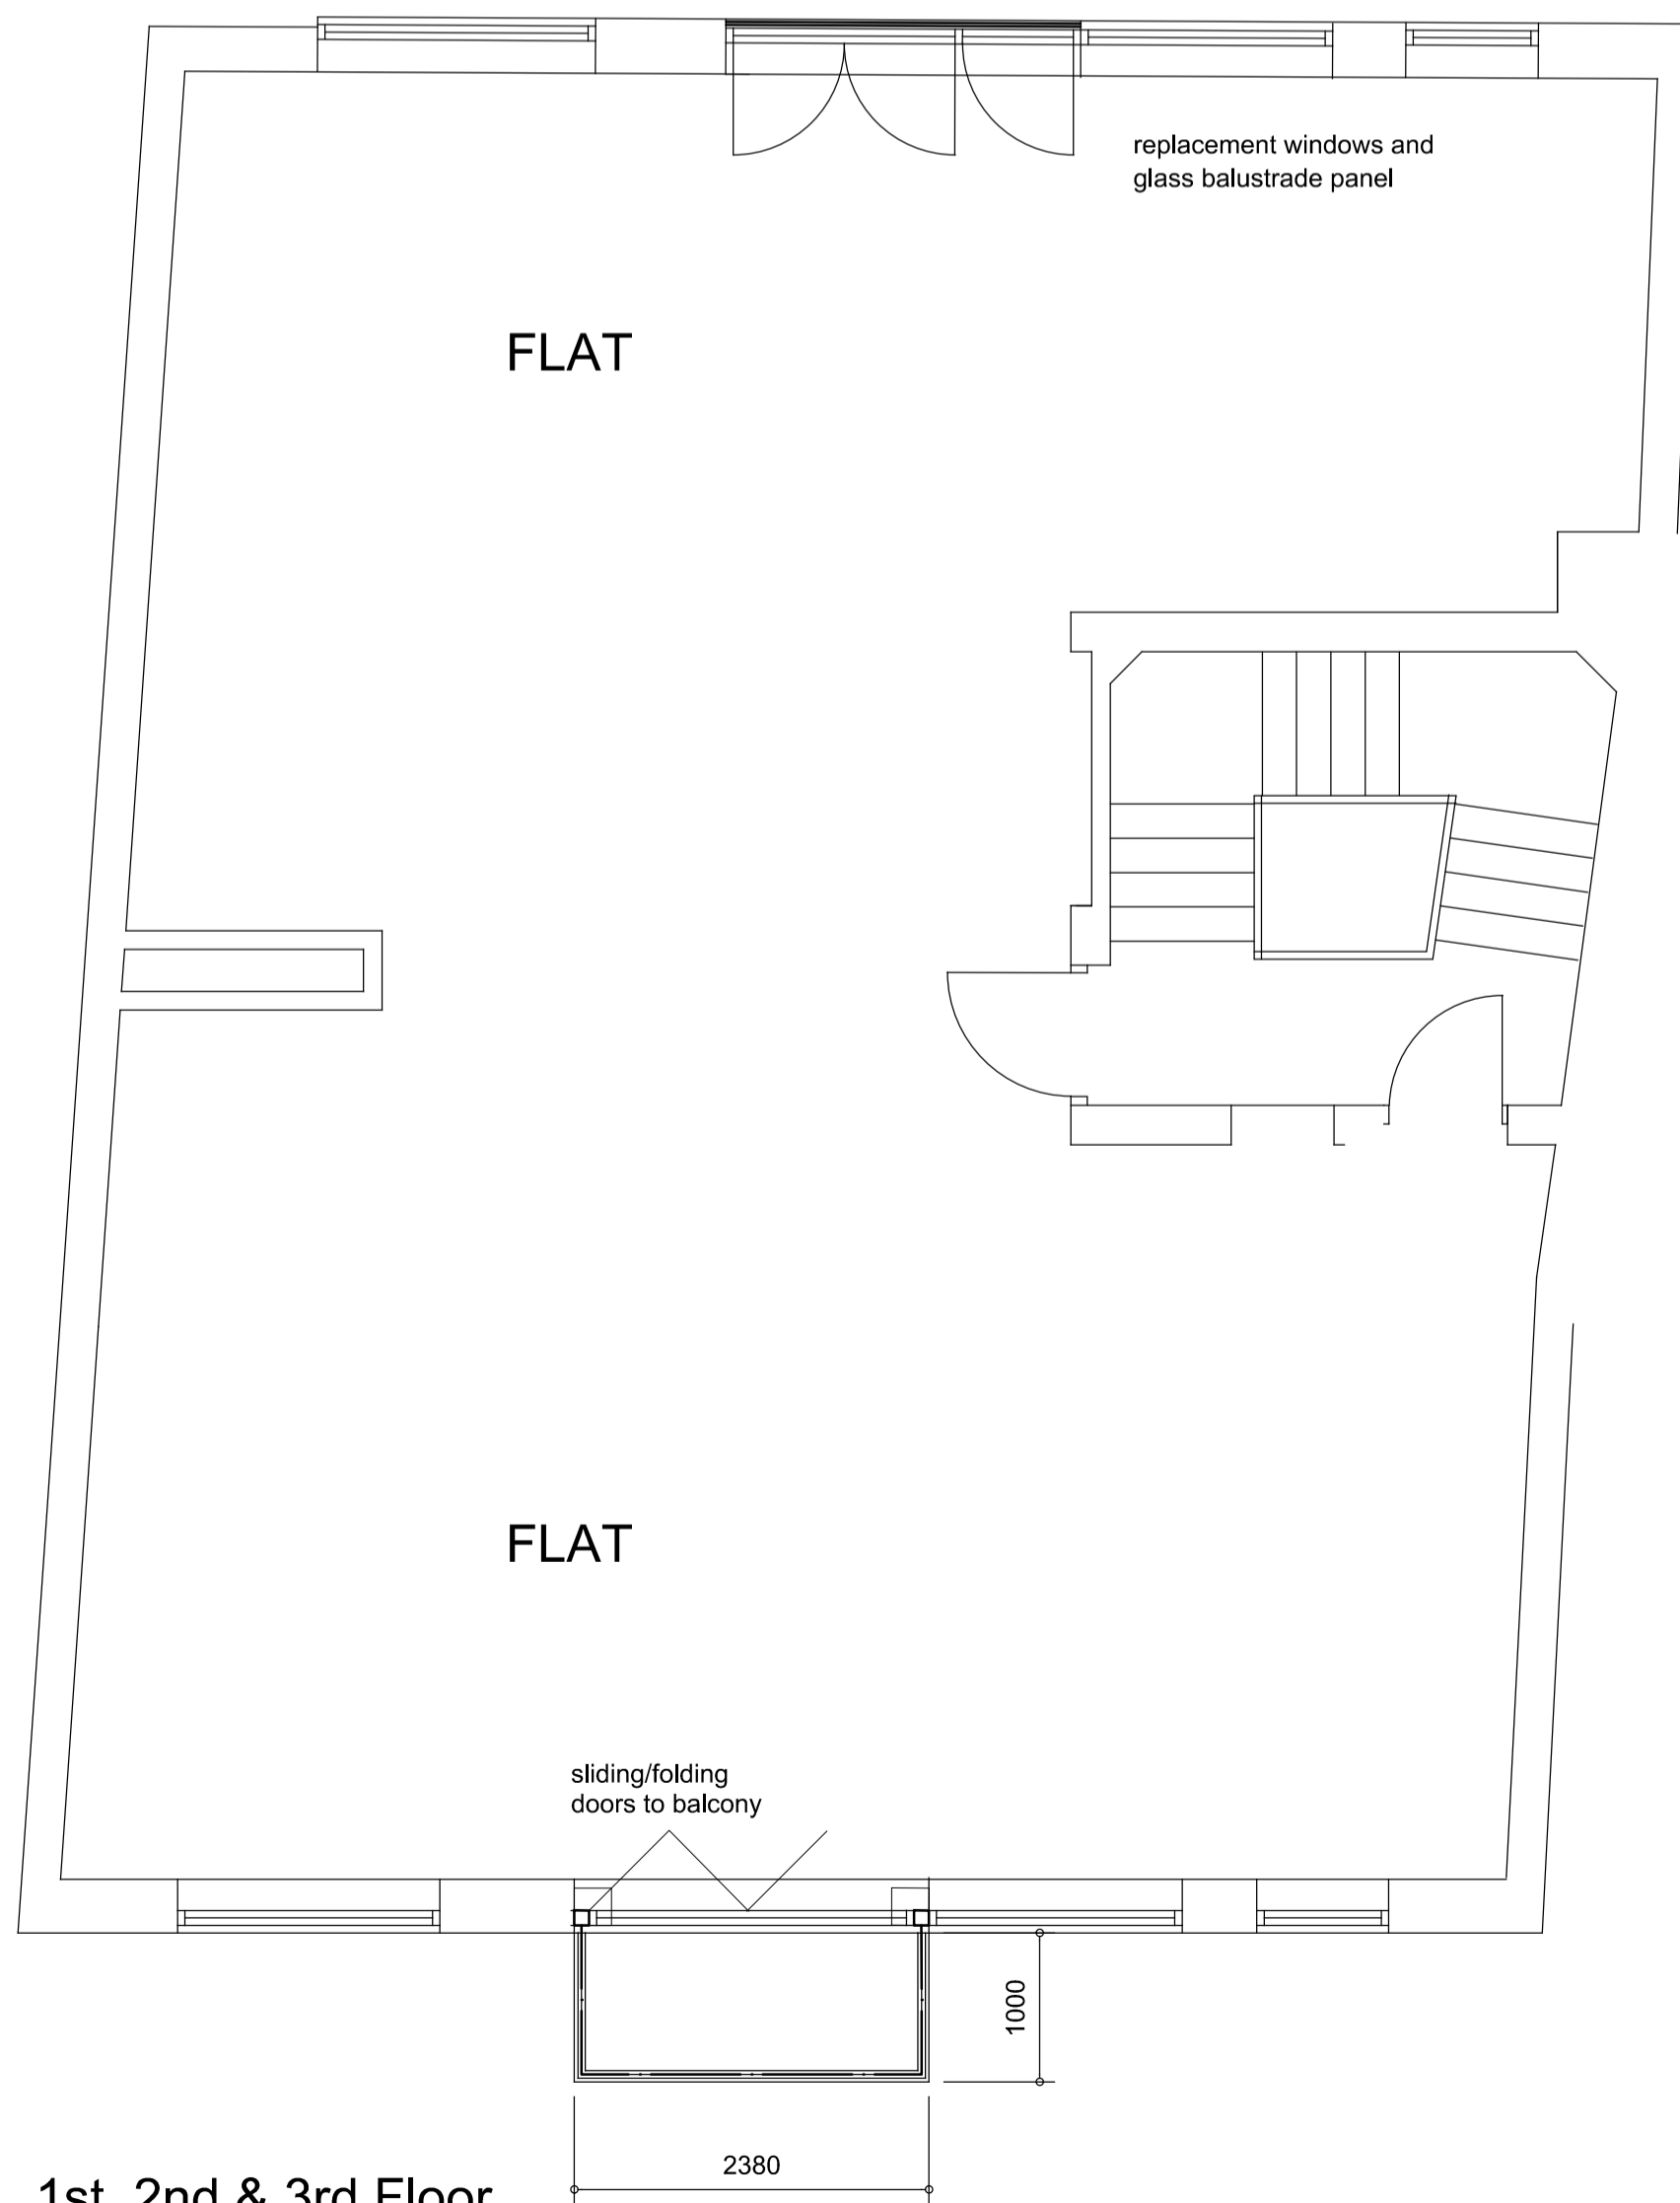

1st, 2nd & 3rd Floor

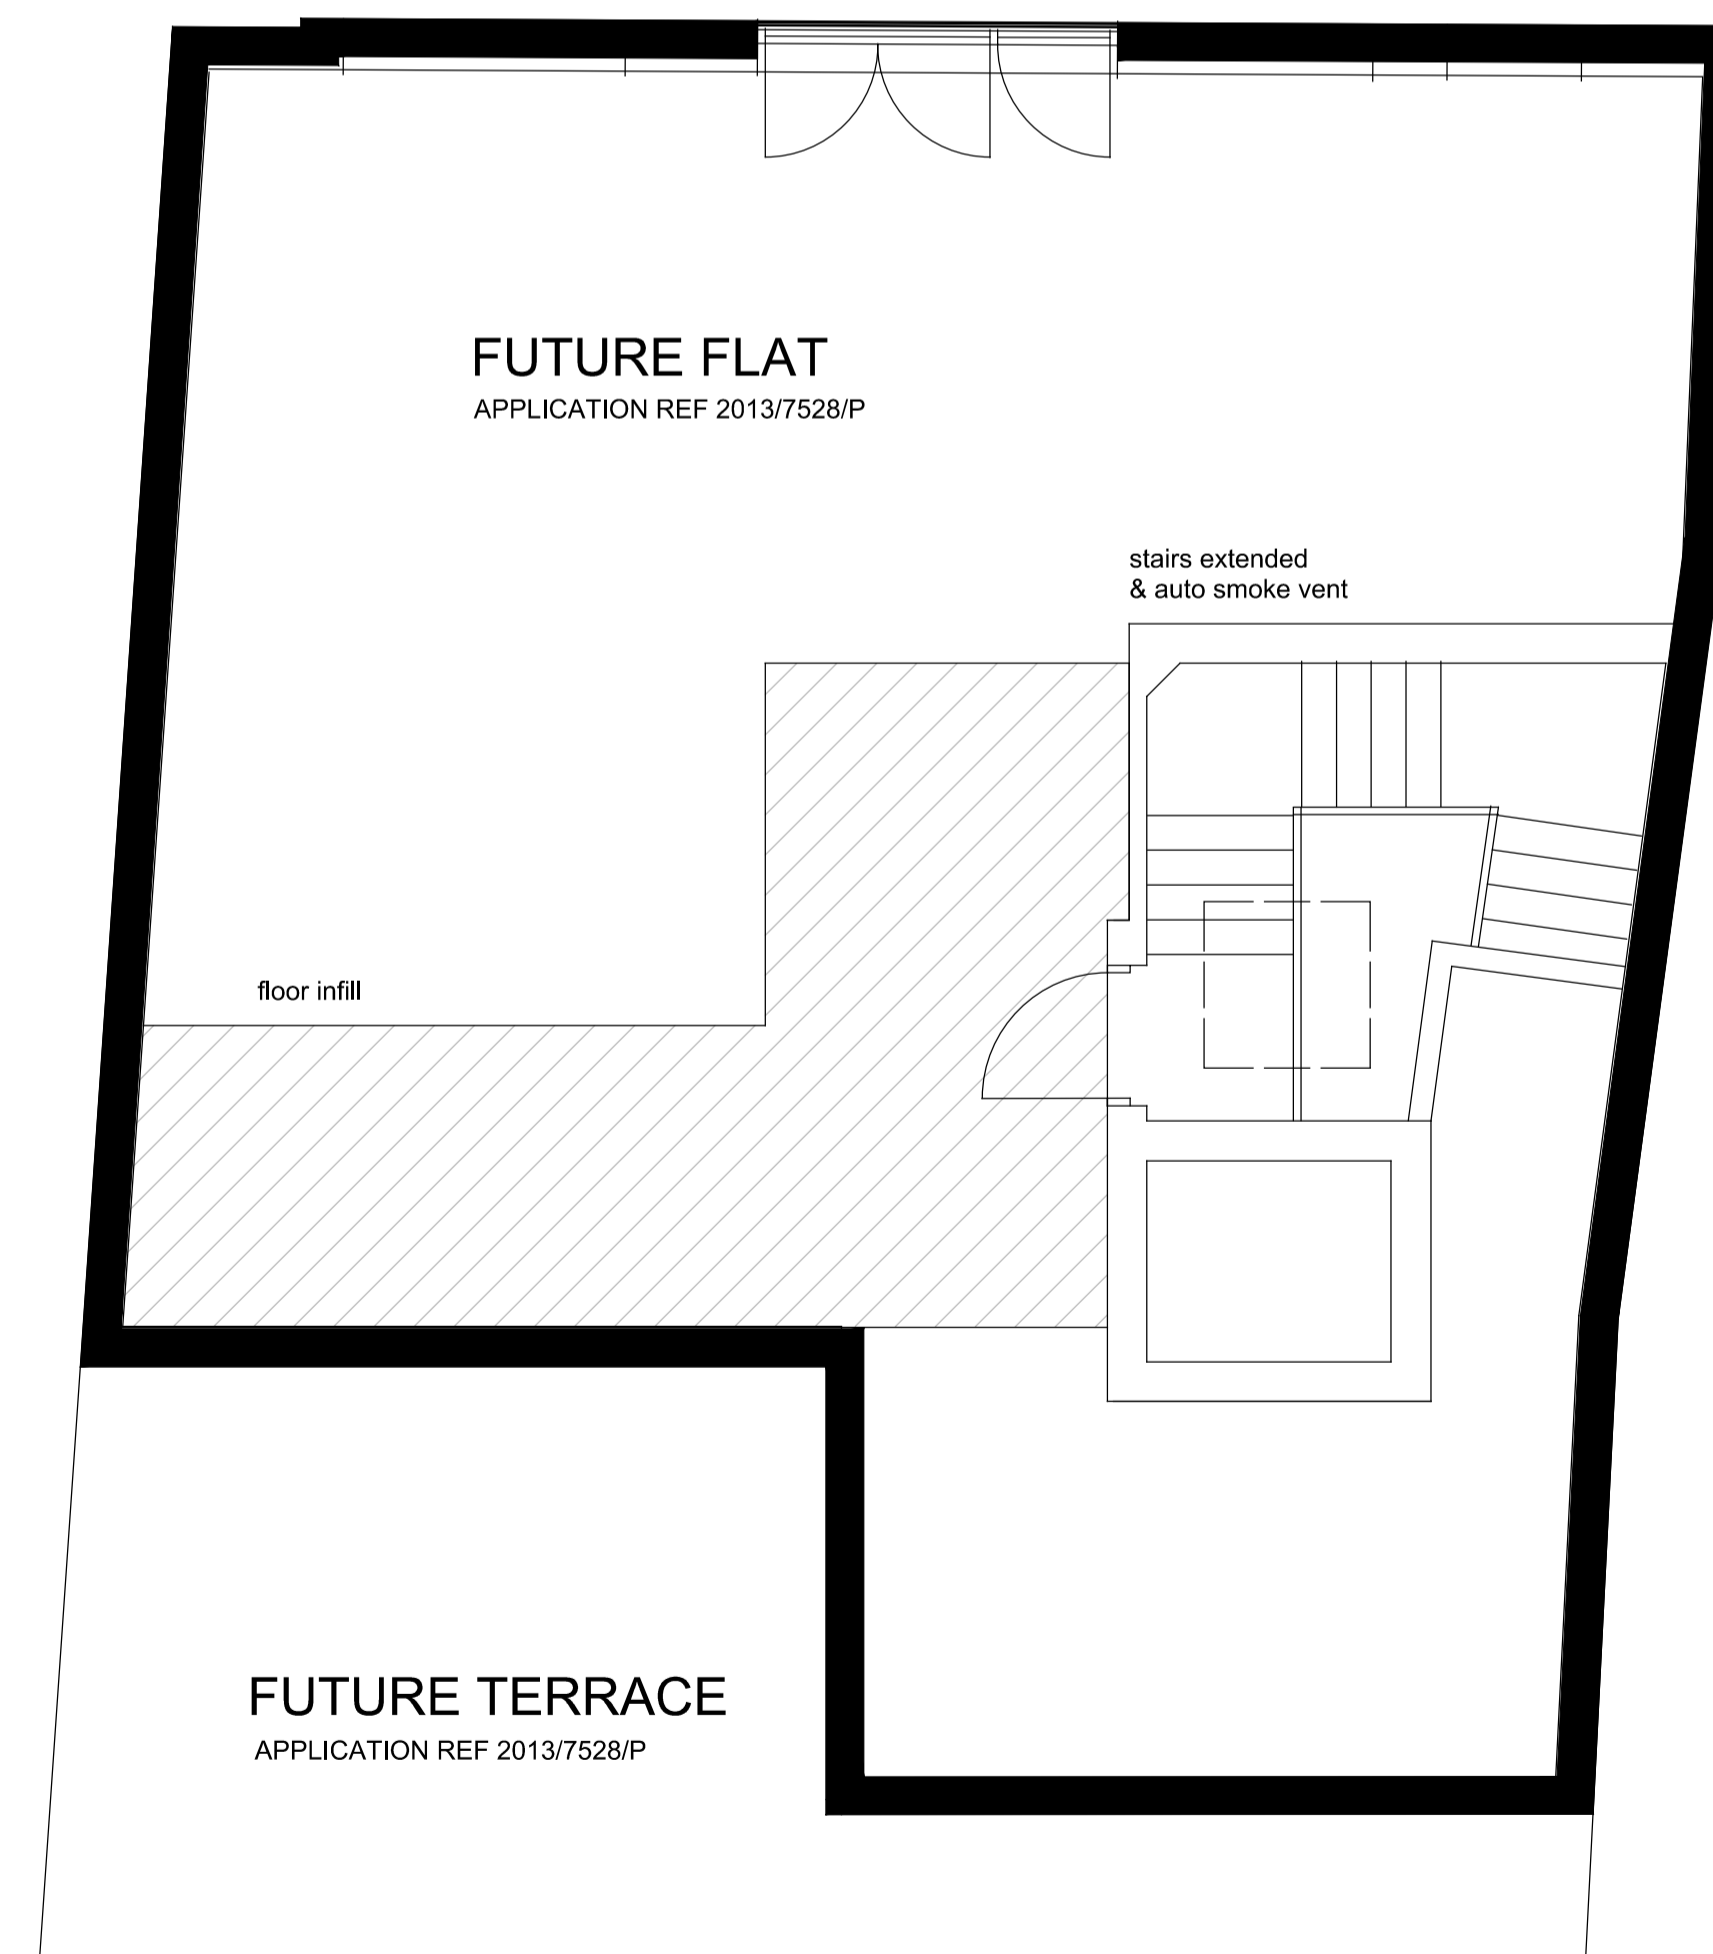

Roof

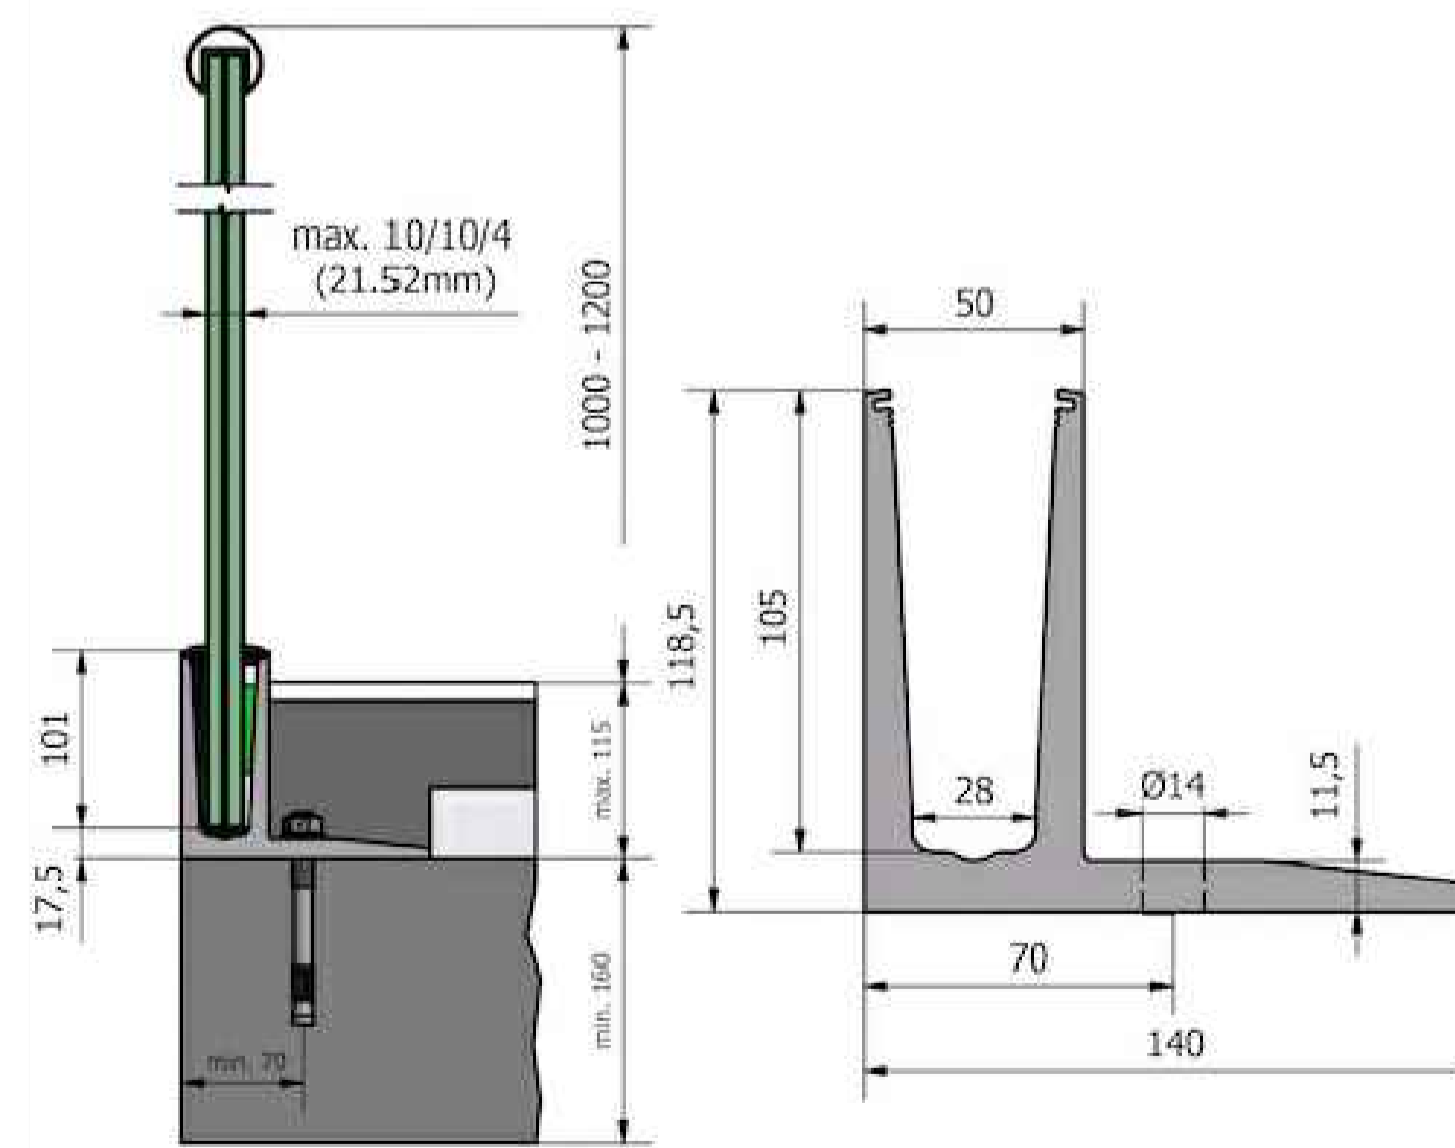

Balcony Details

□ A1 Original Sheet Size  
Actual Size 50mm | 75mm | 90mm

Revision  
A\_25/10/16 Rear balconies omitted

Job  
**11 Hampstead High Street  
London NW3 1PX**

Client  
**Farlane Investments Ltd**

Drawing  
**Proposed Plans (Phase 2)**

Scale/Date/Drawn/Chk.  
**1:50, 1:100/07'16/WDM**

**CSM+**  
ARCHITECTS

1 Boyd Street  
Shieldfield  
Newcastle upon Tyne  
NE2 1AP  
Tel 0191 260-2450  
Fax 0191 261-7301  
E-mail Admin@CSMArchitects.co.uk

**4408**  
/04A