


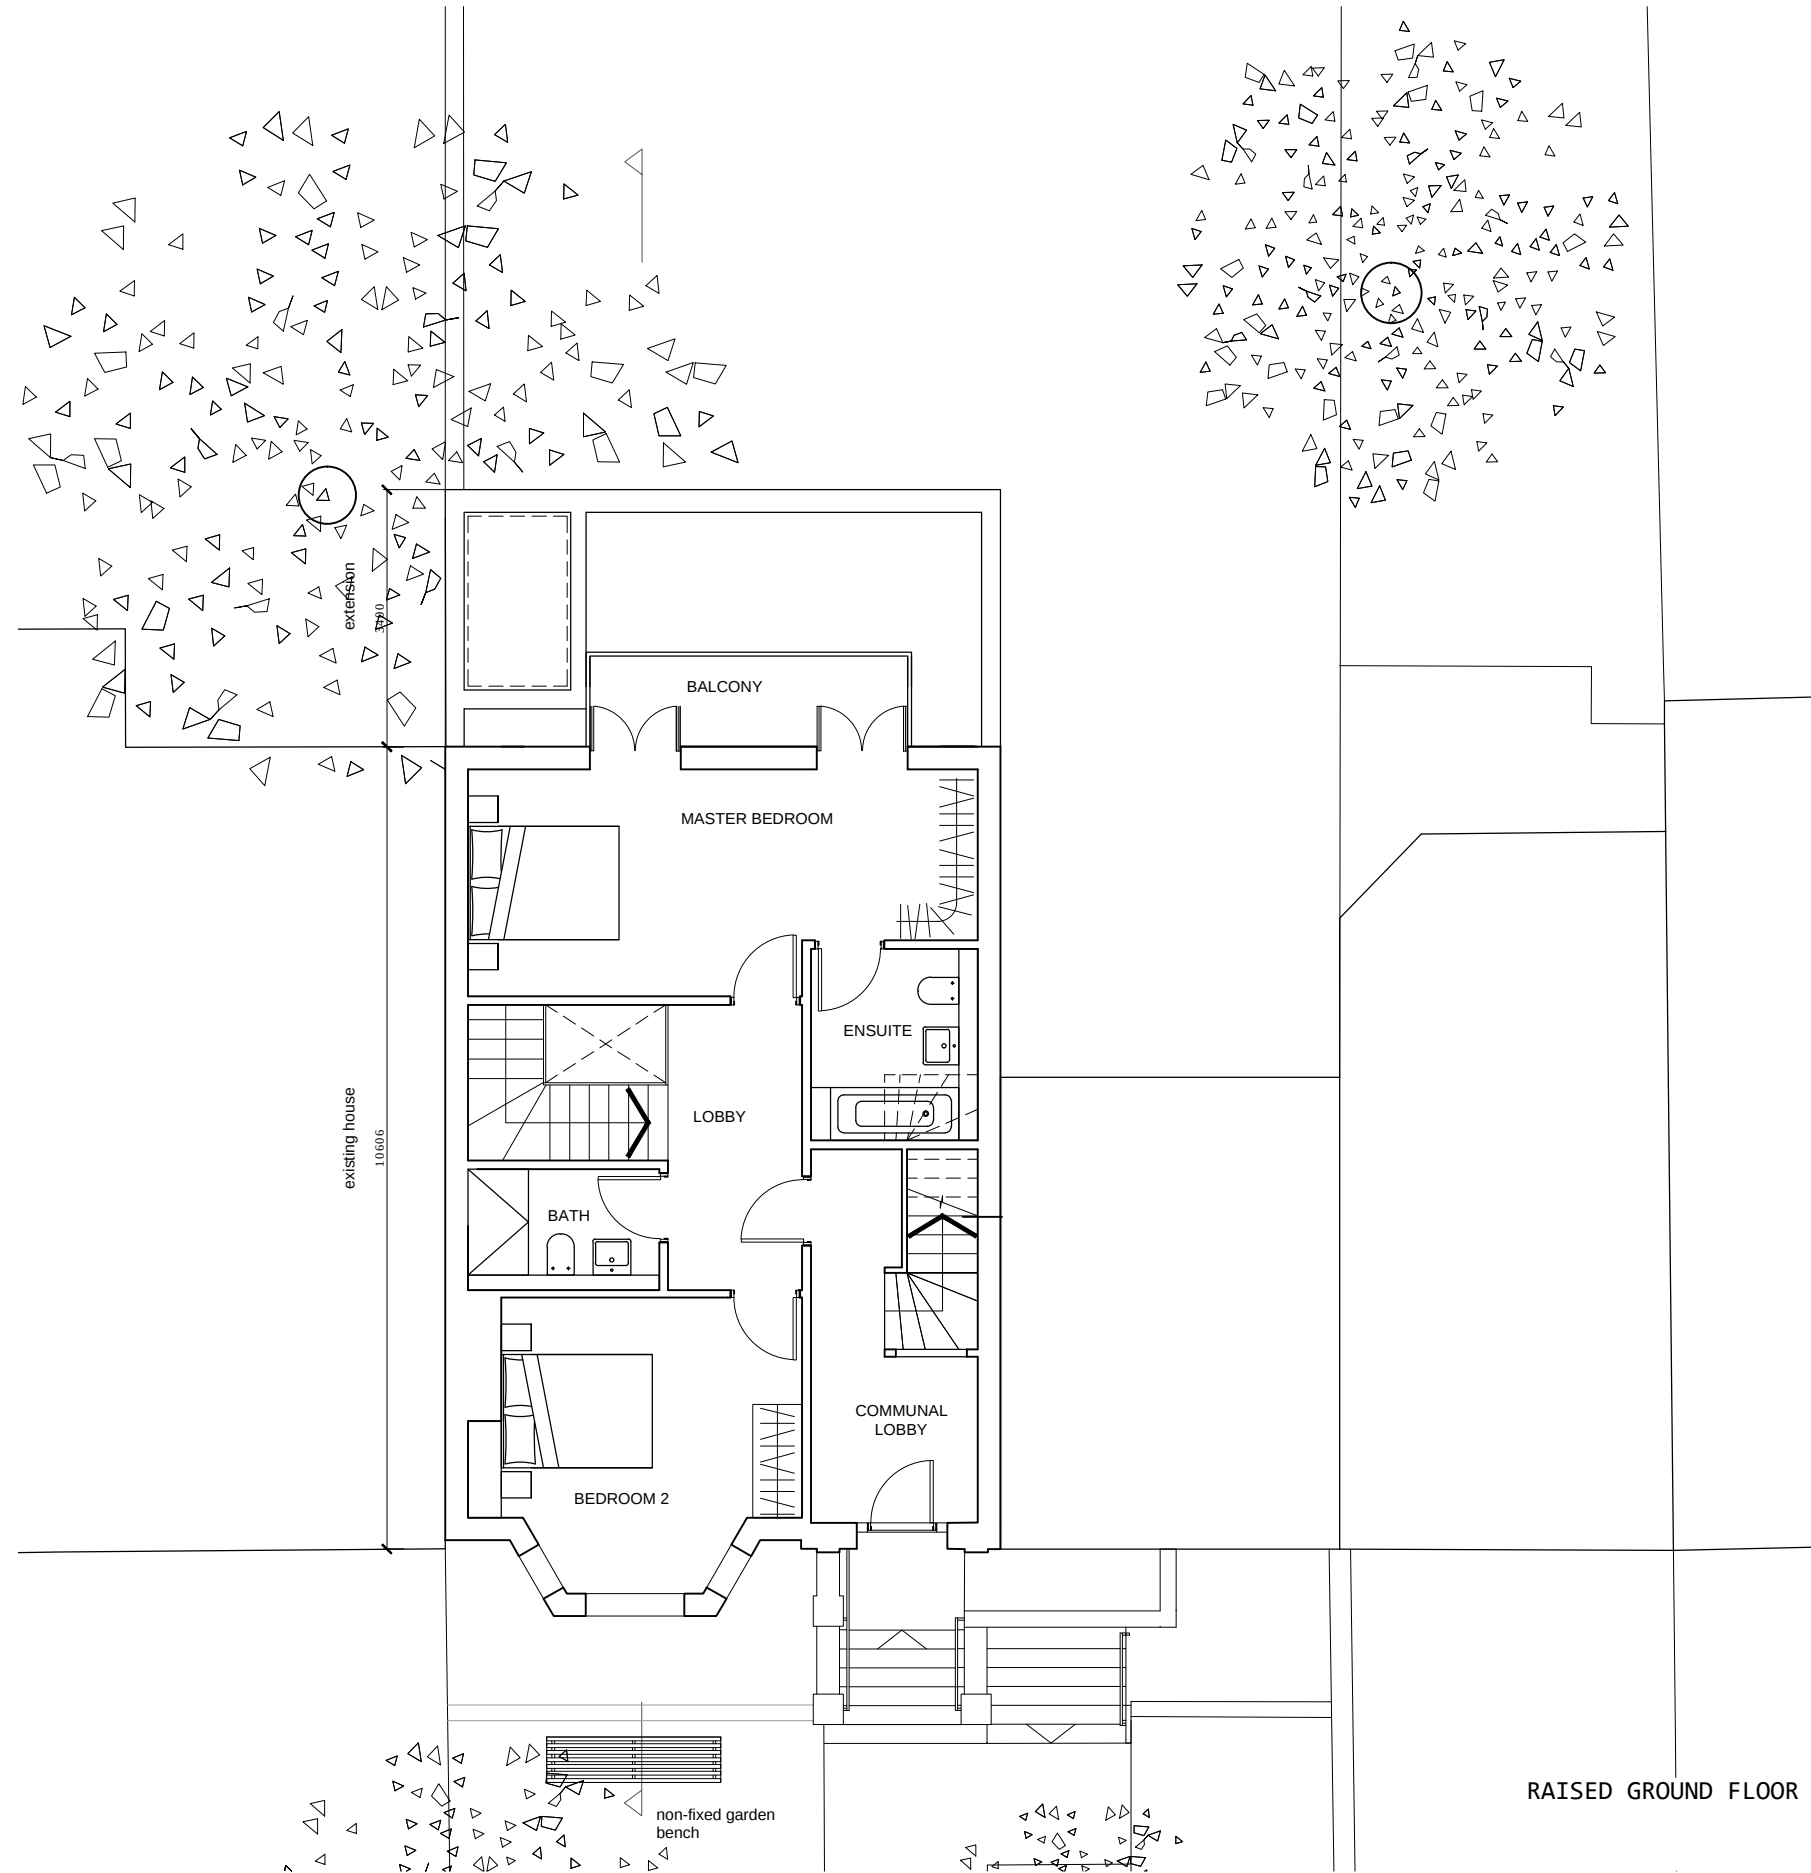

Rev	Description	Date	By
P2	ISSUED FOR PLANNING	15.08.2017	CS
P3	ISSUED FOR PLANNING	09.11.2017	CS

©Lynas Smith 2017
Original drawing is A3. Do not scale from this drawing.



Project No:1625

1:100 @A3
(PL)011_P2

20 PARKHILL ROAD

Proposed Raised Ground Floor

**LYNAS
SMITH**