




01 Elevation - Existing Front
Scale 1:50


02 Elevation - Existing Rear
Scale 1:50

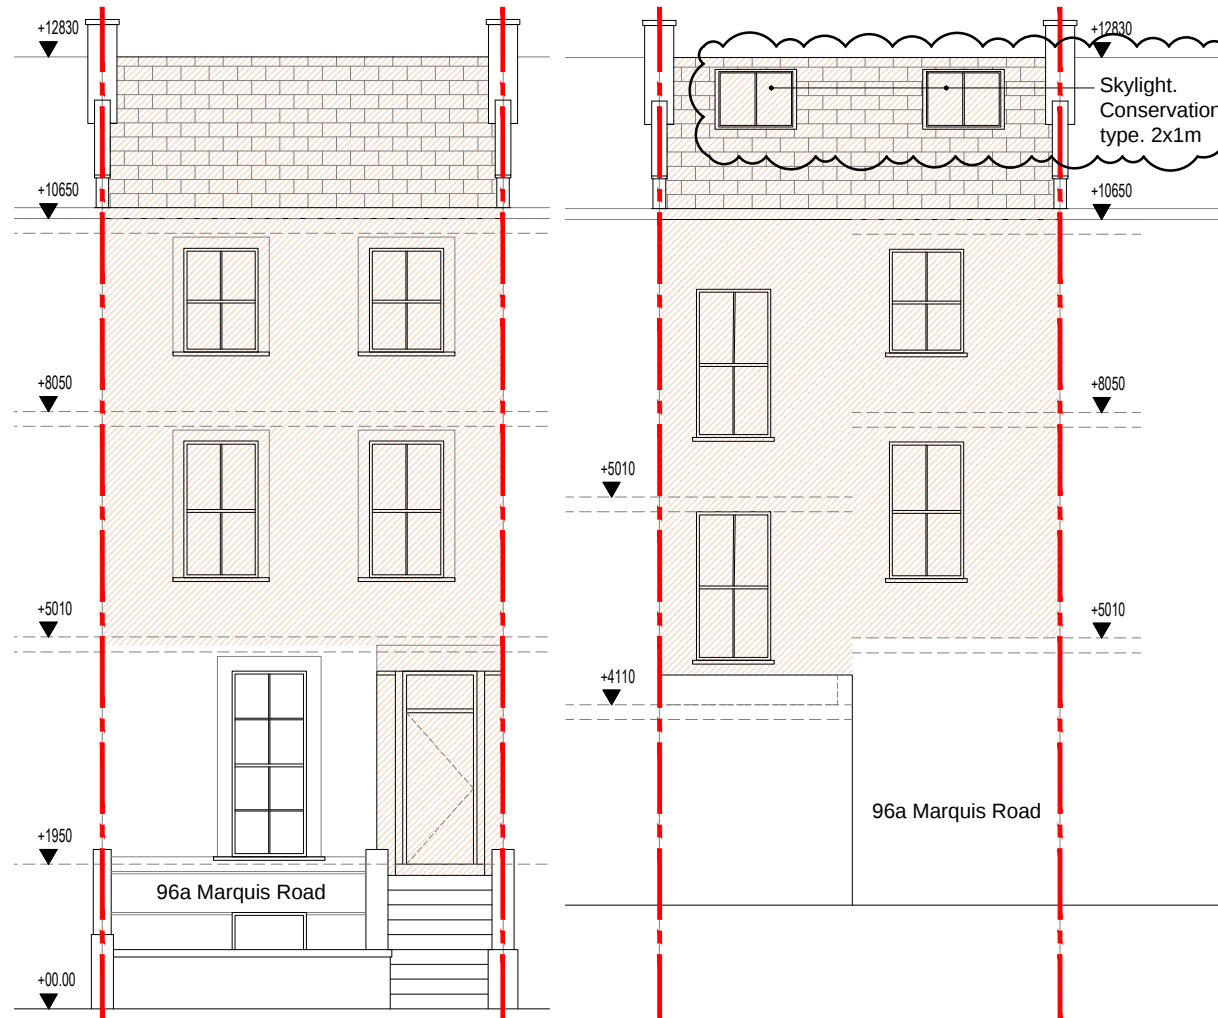


03 Elevation - Proposed Front
Scale 1:50

04 Elevation - Proposed Rear
Scale 1:50

--- Site boundary
--- Existing to be demolished

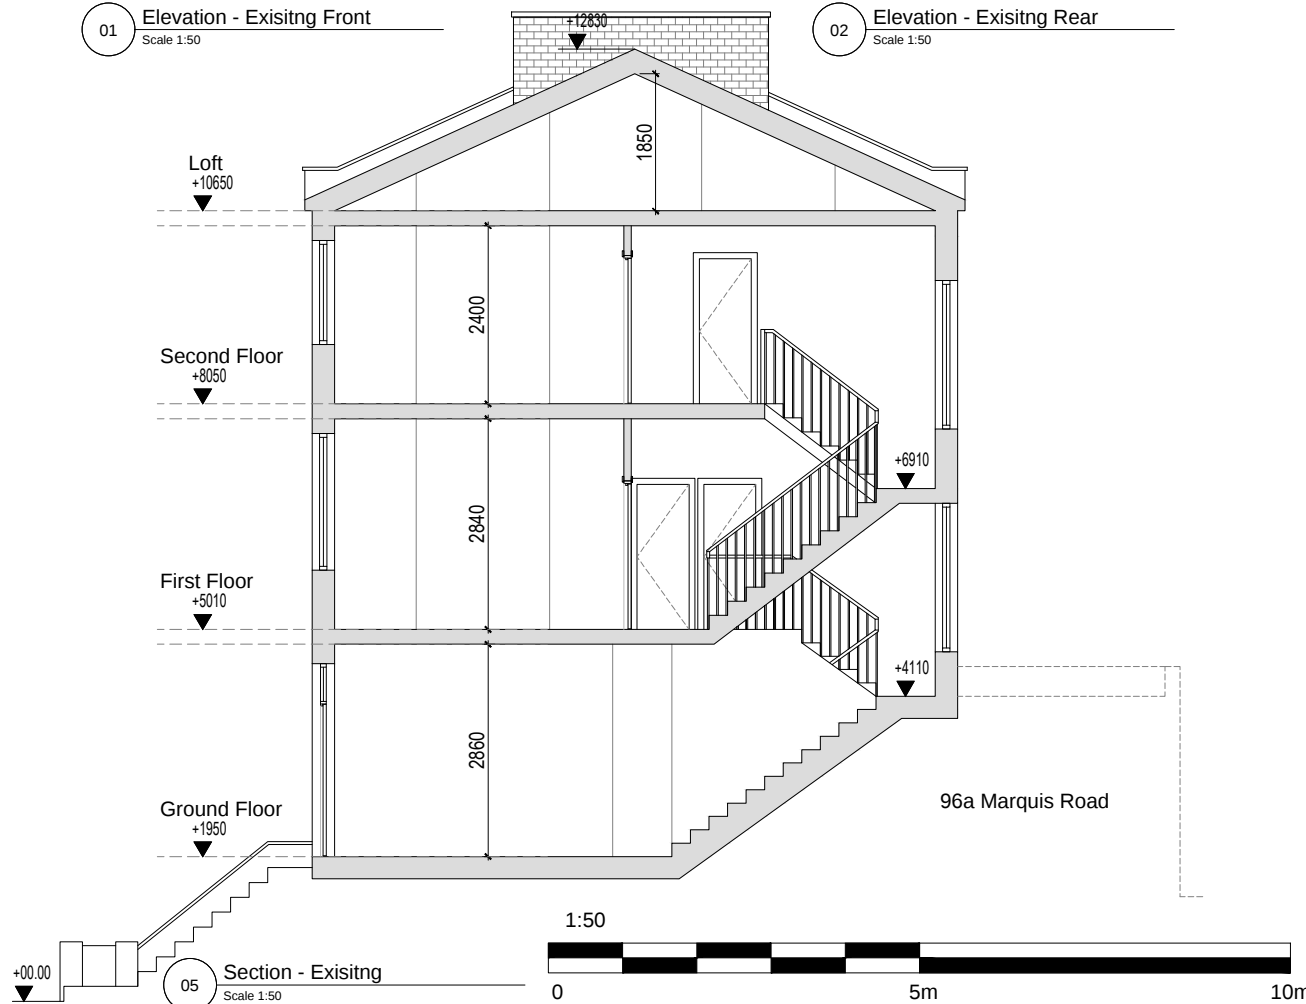

05 Section - Existing
Scale 1:50

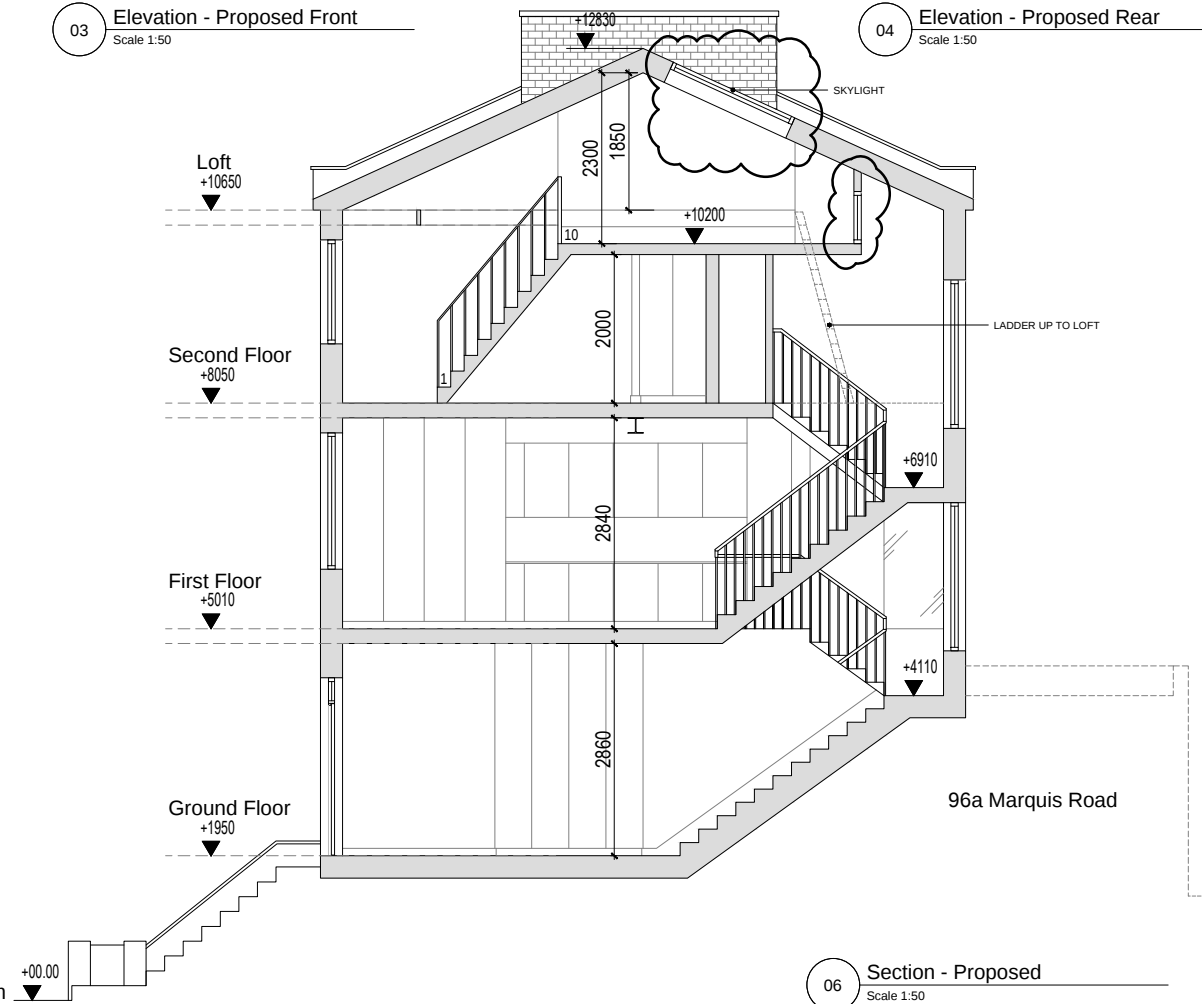

06 Section - Proposed
Scale 1:50

A	03.11.17	SKYLIGHT AMENDED	JS
NO.	DATE	REVISIONS	BY

PLANNING PERMISSION

96 MARQUIS ROAD

Siim Form

WWW.SIIMFORM.COM
STUDIO@SIIMFORM.COM
+44(0)7518811185
14 BOSTON GARDENS
W72AN LONDON UK

Client:
Qi Wei Song

Site Address:
96 Marquis Road
NW1 9UB
London
UK

Title:
EXISTING AND PROPOSED
ELEVATION AND SECTION

Drawn:	JS	Scale:	1:50@A3
Checked:	JS	Date:	25/09/17

006 Project No PP DRAWING 03 NUMBER A Rev