



- - - Site boundary
- - - Existing to be demolished

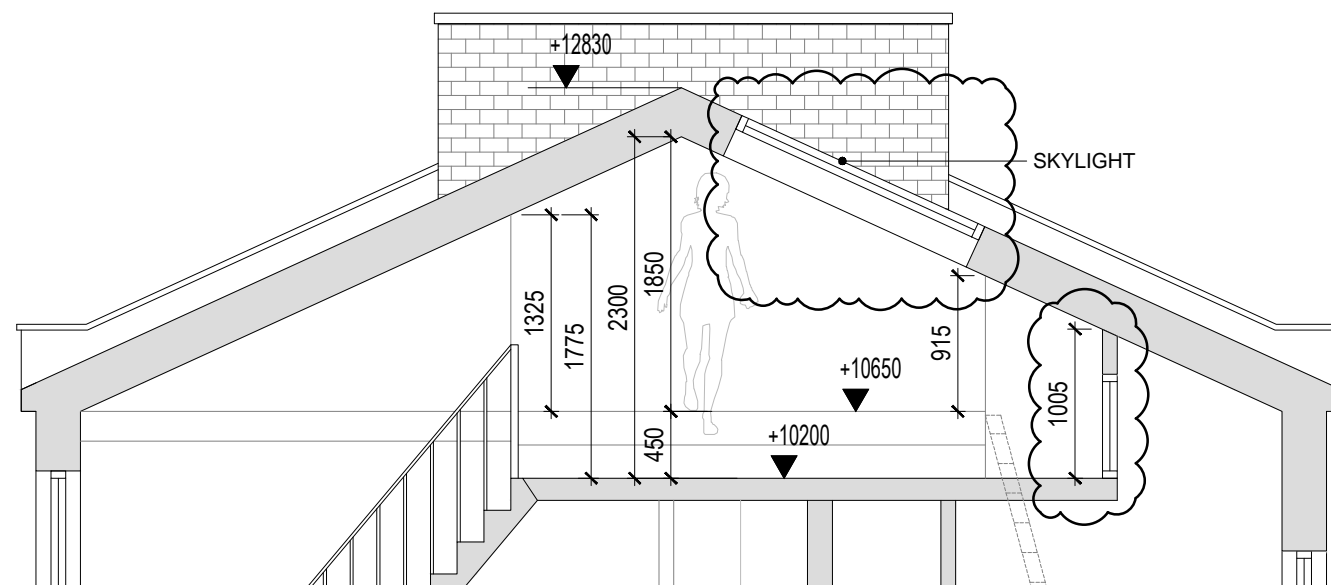

01 Section - Proposed Loft
Scale 1:25

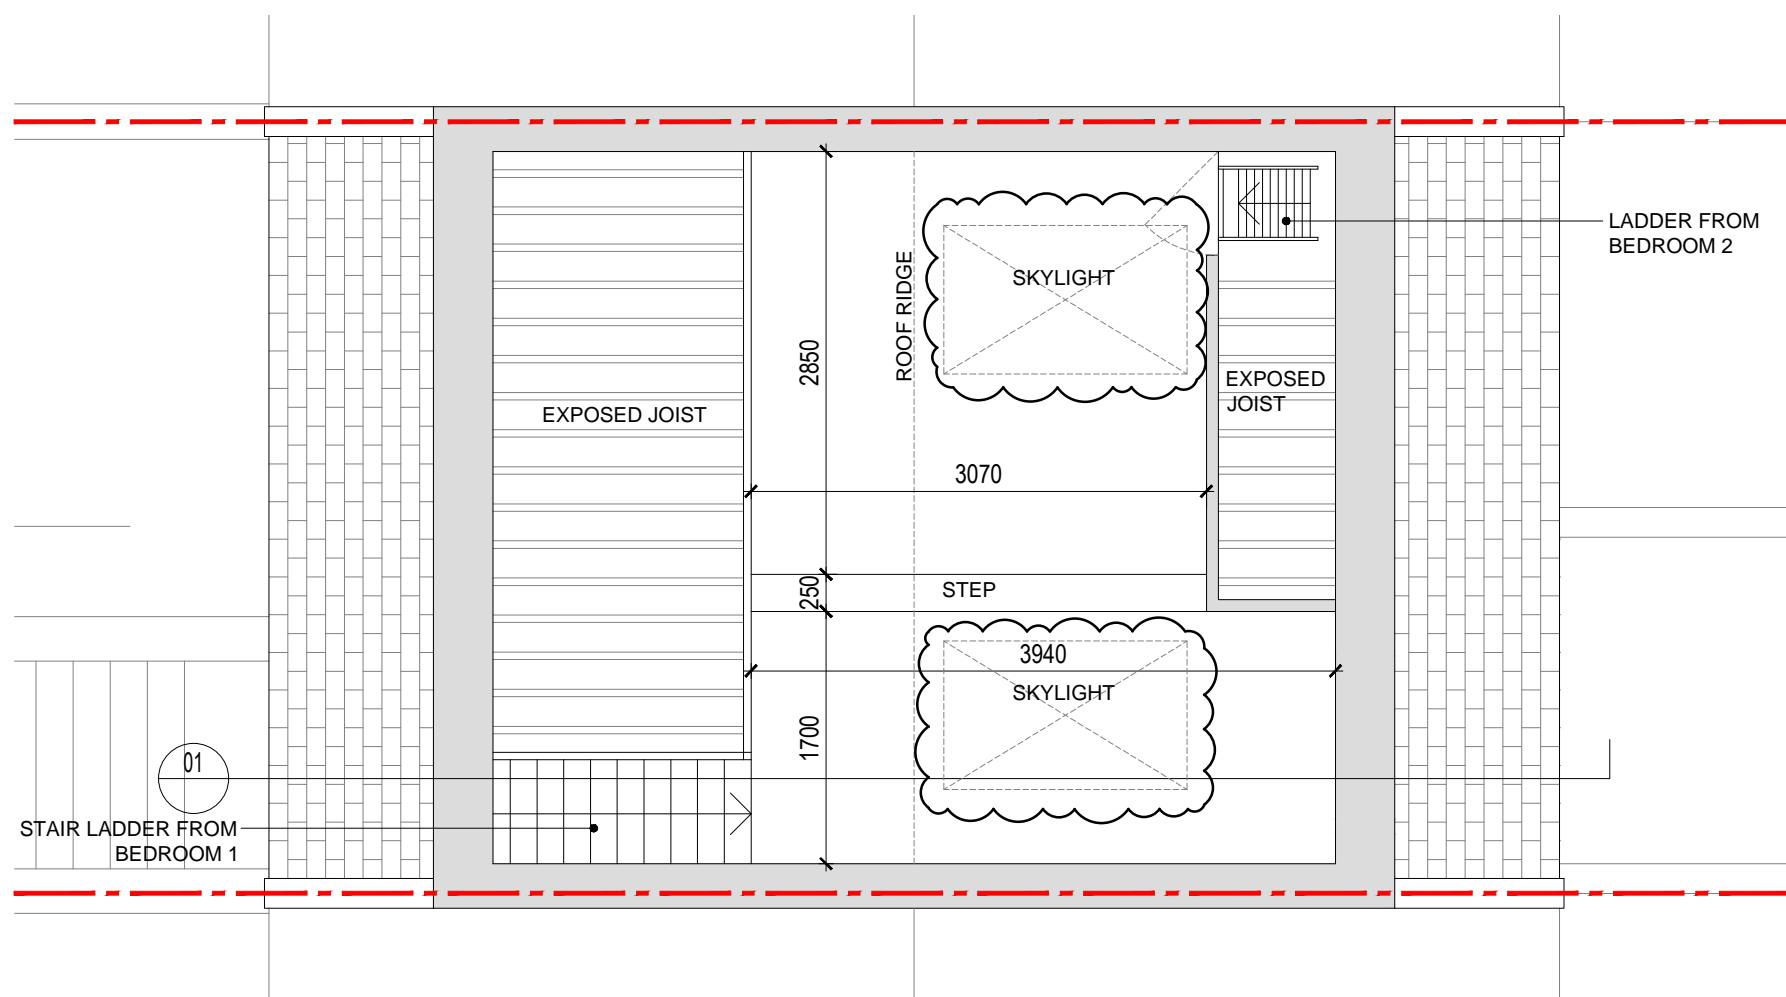

02 Plan - Proposed Loft
Scale 1:25



NO.	DATE	REVISIONS	BY
A	03.11.17	SKYLIGHT AMENDED	JS

PLANNING PERMISSION

96 MARQUIS ROAD

Siim Form

WWW.SIIMFORM.COM
STUDIO@SIIMFORM.COM
+44(0)7518811185
14 BOSTON GARDENS
W72AN LONDON UK

Client:
Qi Wei Song

Site Address:
96 Marquis Road
NW1 9UB
London
UK

Title:
PROPOSED LOFT

Drawn:	JS	Scale:	1:100@A3 1:50@A1
Checked:	JS	Date:	25/09/17

006 | PP | 06 | **A**
Project No | DRAWING | NUMBER | Rev