

+ 12200mm
▼
Roof Level


+ 12500mm
▼
Glass Atrium Height

+ 9250mm
▼
Third Floor

+ 6250mm (FFL)
▼
Second Floor

+ 3250mm (FFL)
▼
First Floor


0.0mm Datum (FFL)
▼
Ground

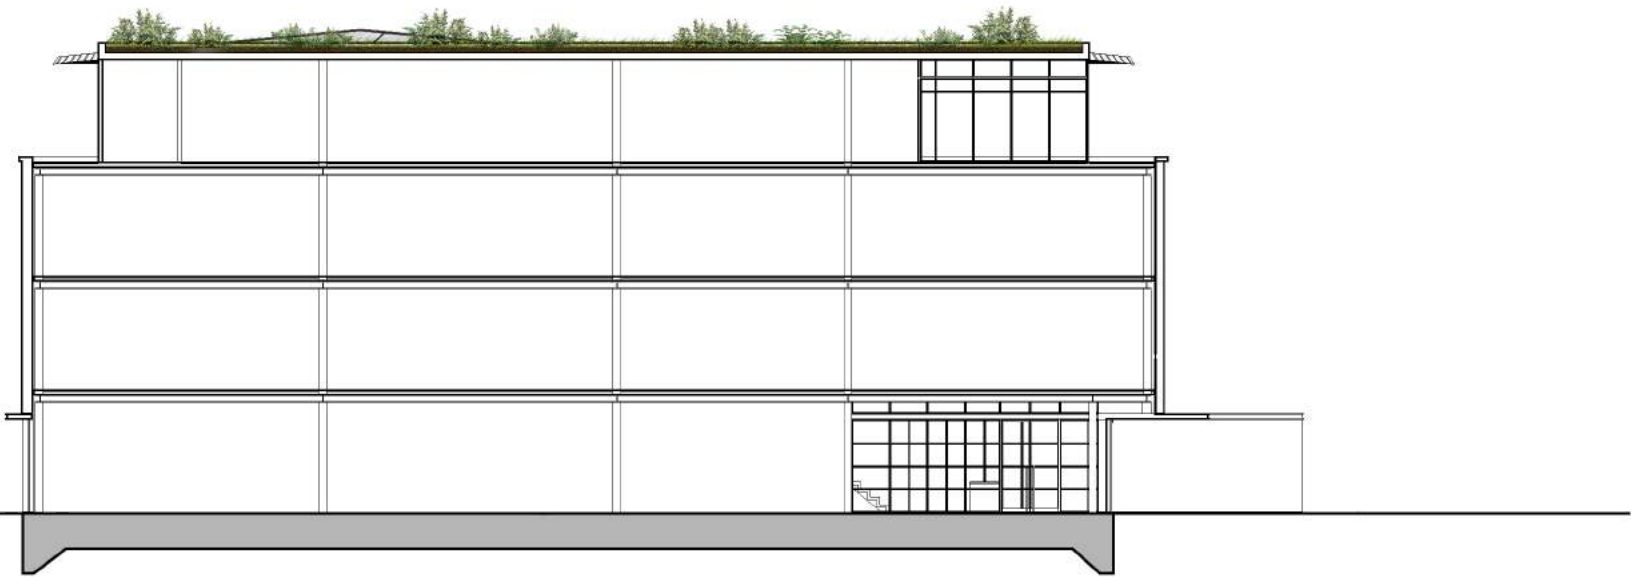

PROPOSED_ SECTION Y1

Drawn	Date	Scale
DW	19.09.2017	1:200 @ A3

Job No	Drawing No	Revision
TS-3.2	A302	A2

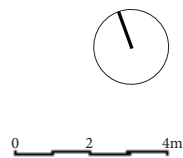

d
raw

d_raw
23b goodge place, london, W1T 4SN
call +44(020) 7636 0016
Email info@d-raw.com
www.d-raw.com