


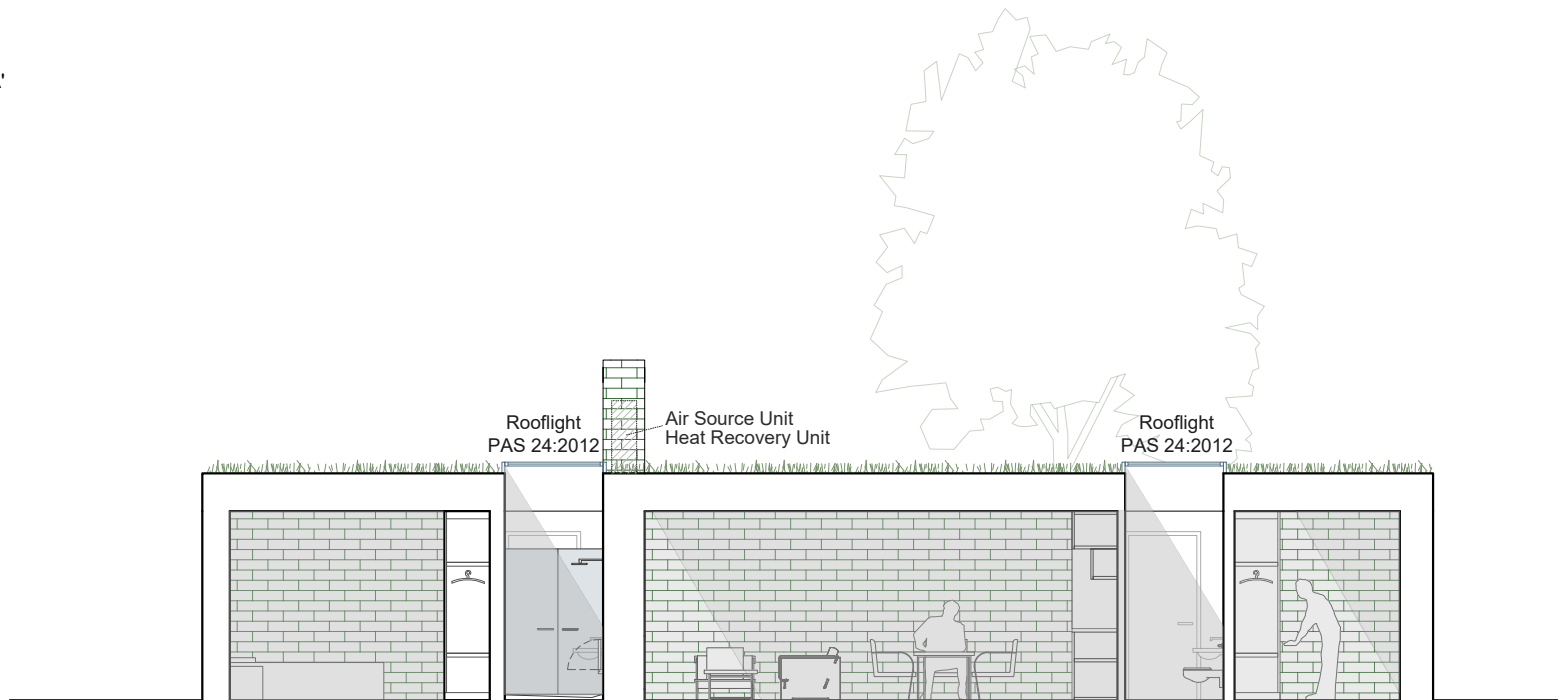


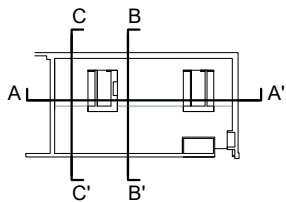

Section A-A'

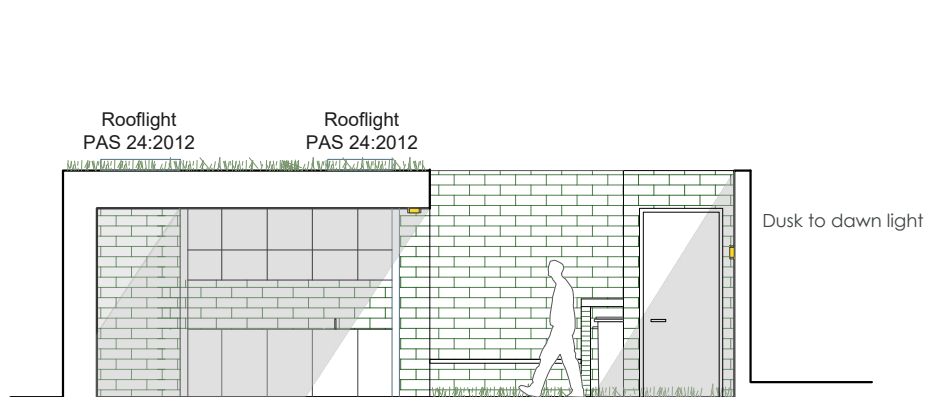

Section B-B'

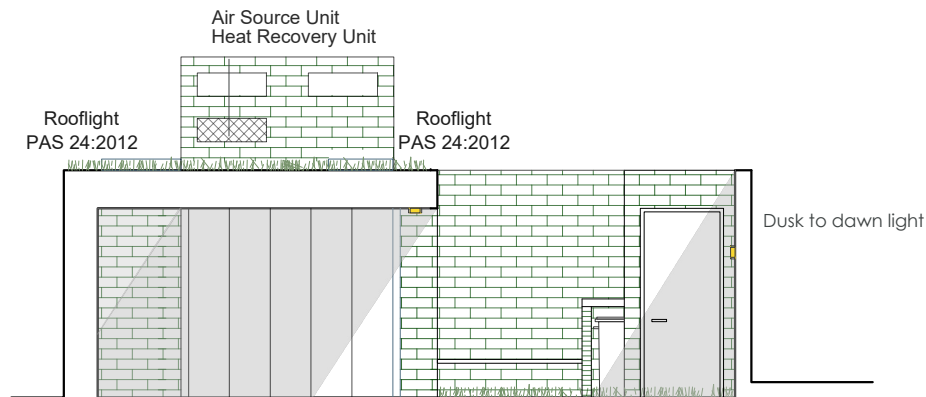

Section C-C'



|               |                                    |       |            |            |       |                      |
|---------------|------------------------------------|-------|------------|------------|-------|----------------------|
| Project No.   | 115 - Ellerdale Road               |       | Date       | Rev.       | Drawn | Description          |
| Drawing Title | Proposed sections. Reduced chimney |       | 04-10-2017 | D          | L.E.  | Planning Application |
| Date          | November 2017                      | Scale | 1:100 @ A4 | 27-10-2017 | E     | L.E.                 |
| Drawing No.   | 115 300 PA                         | Rev.  | F          | 07-11-2017 | F     | L.E.                 |
|               |                                    |       |            |            |       | Planning Application |

**HENNING  
STUMMEL**  
ARCHITECTS Ltd

Gate House, 1 Smugglers Yard  
London W12 8HU, United Kingdom  
+44 (0) 797 313 1882  
+44 (0) 208 749 0794  
mail@henningstummelarchitects.com  
www.henningstummelarchitects.com

Copyright Henning Stummel Architects Ltd  
Do not scale drawing.  
Drawing to be read in conjunction with relevant specialist drawings and specifications.  
All dimensions are for guidance only.  
Dimensions are not to be used for construction and have to be confirmed on site.