
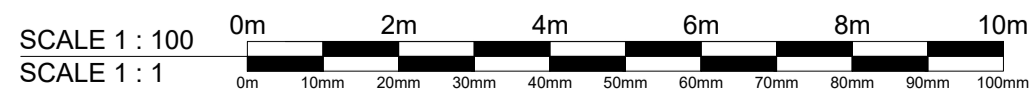
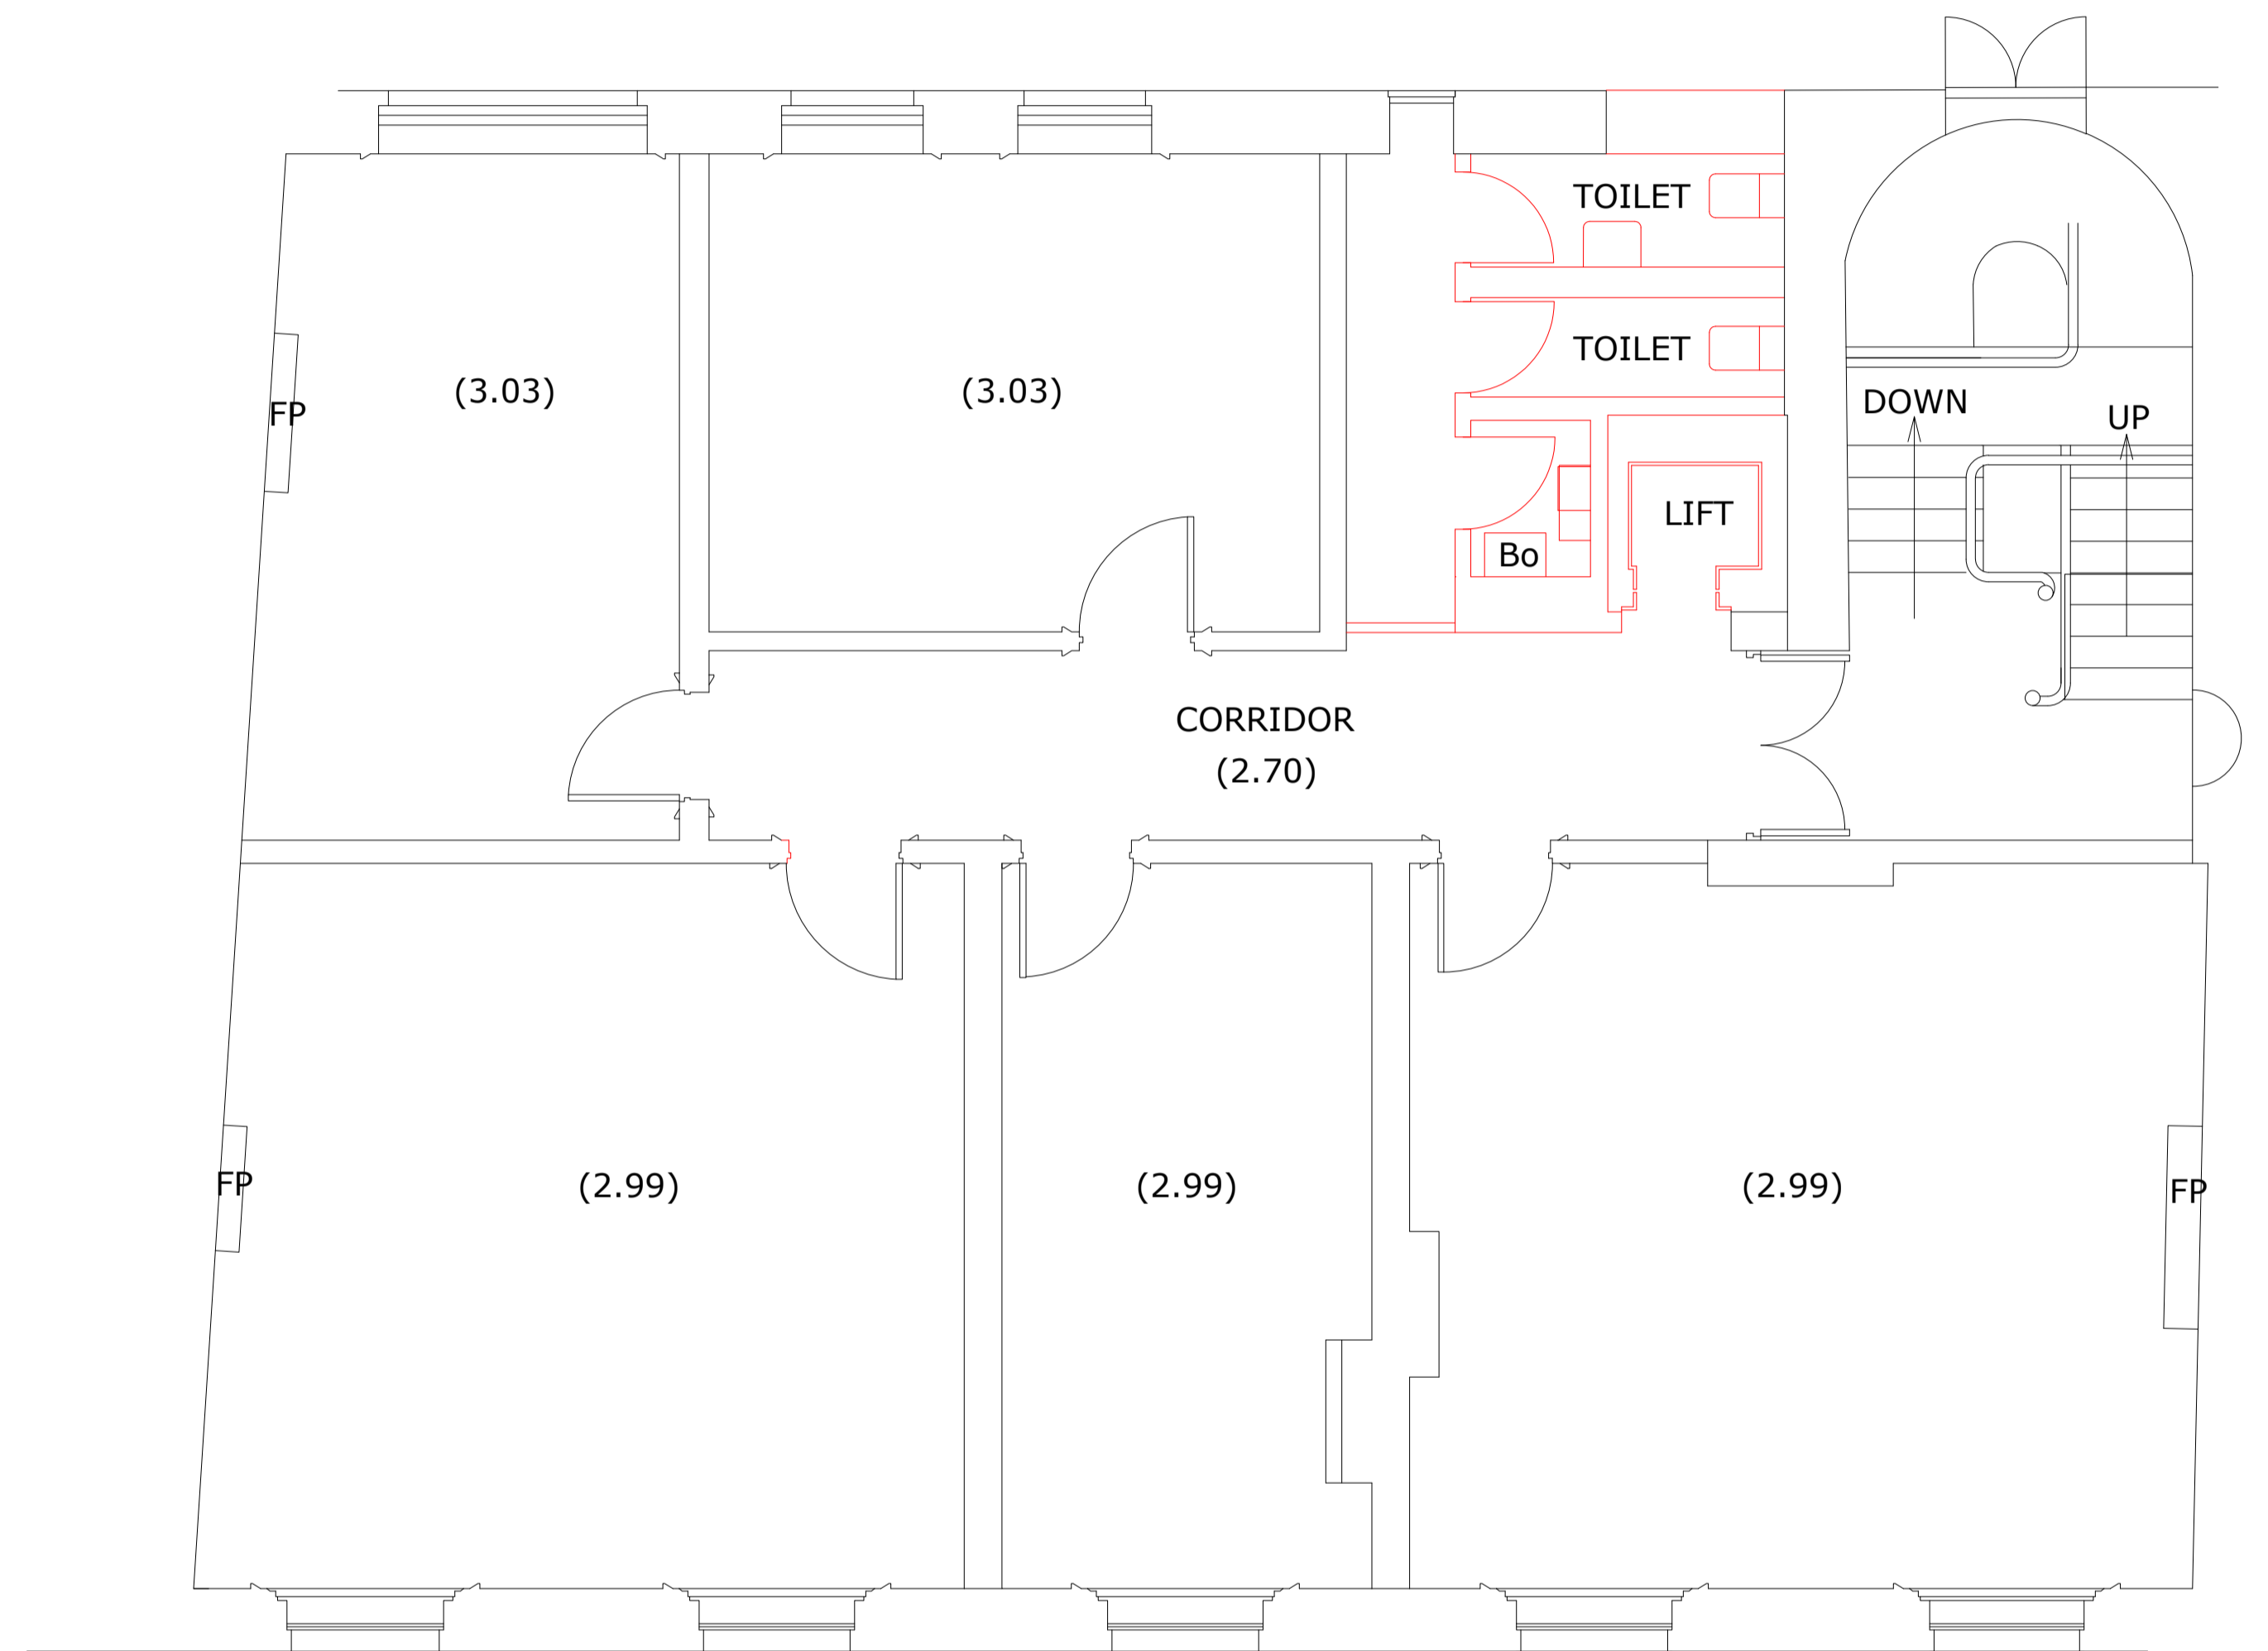


**Health & Safety Notes**

- Contractor must ensure that all work on site is carried out in a safe & satisfactory manner, in accordance with Health & Safety At Work Act 1974, COSHH Regulations 2002 & requirements of C.D.M

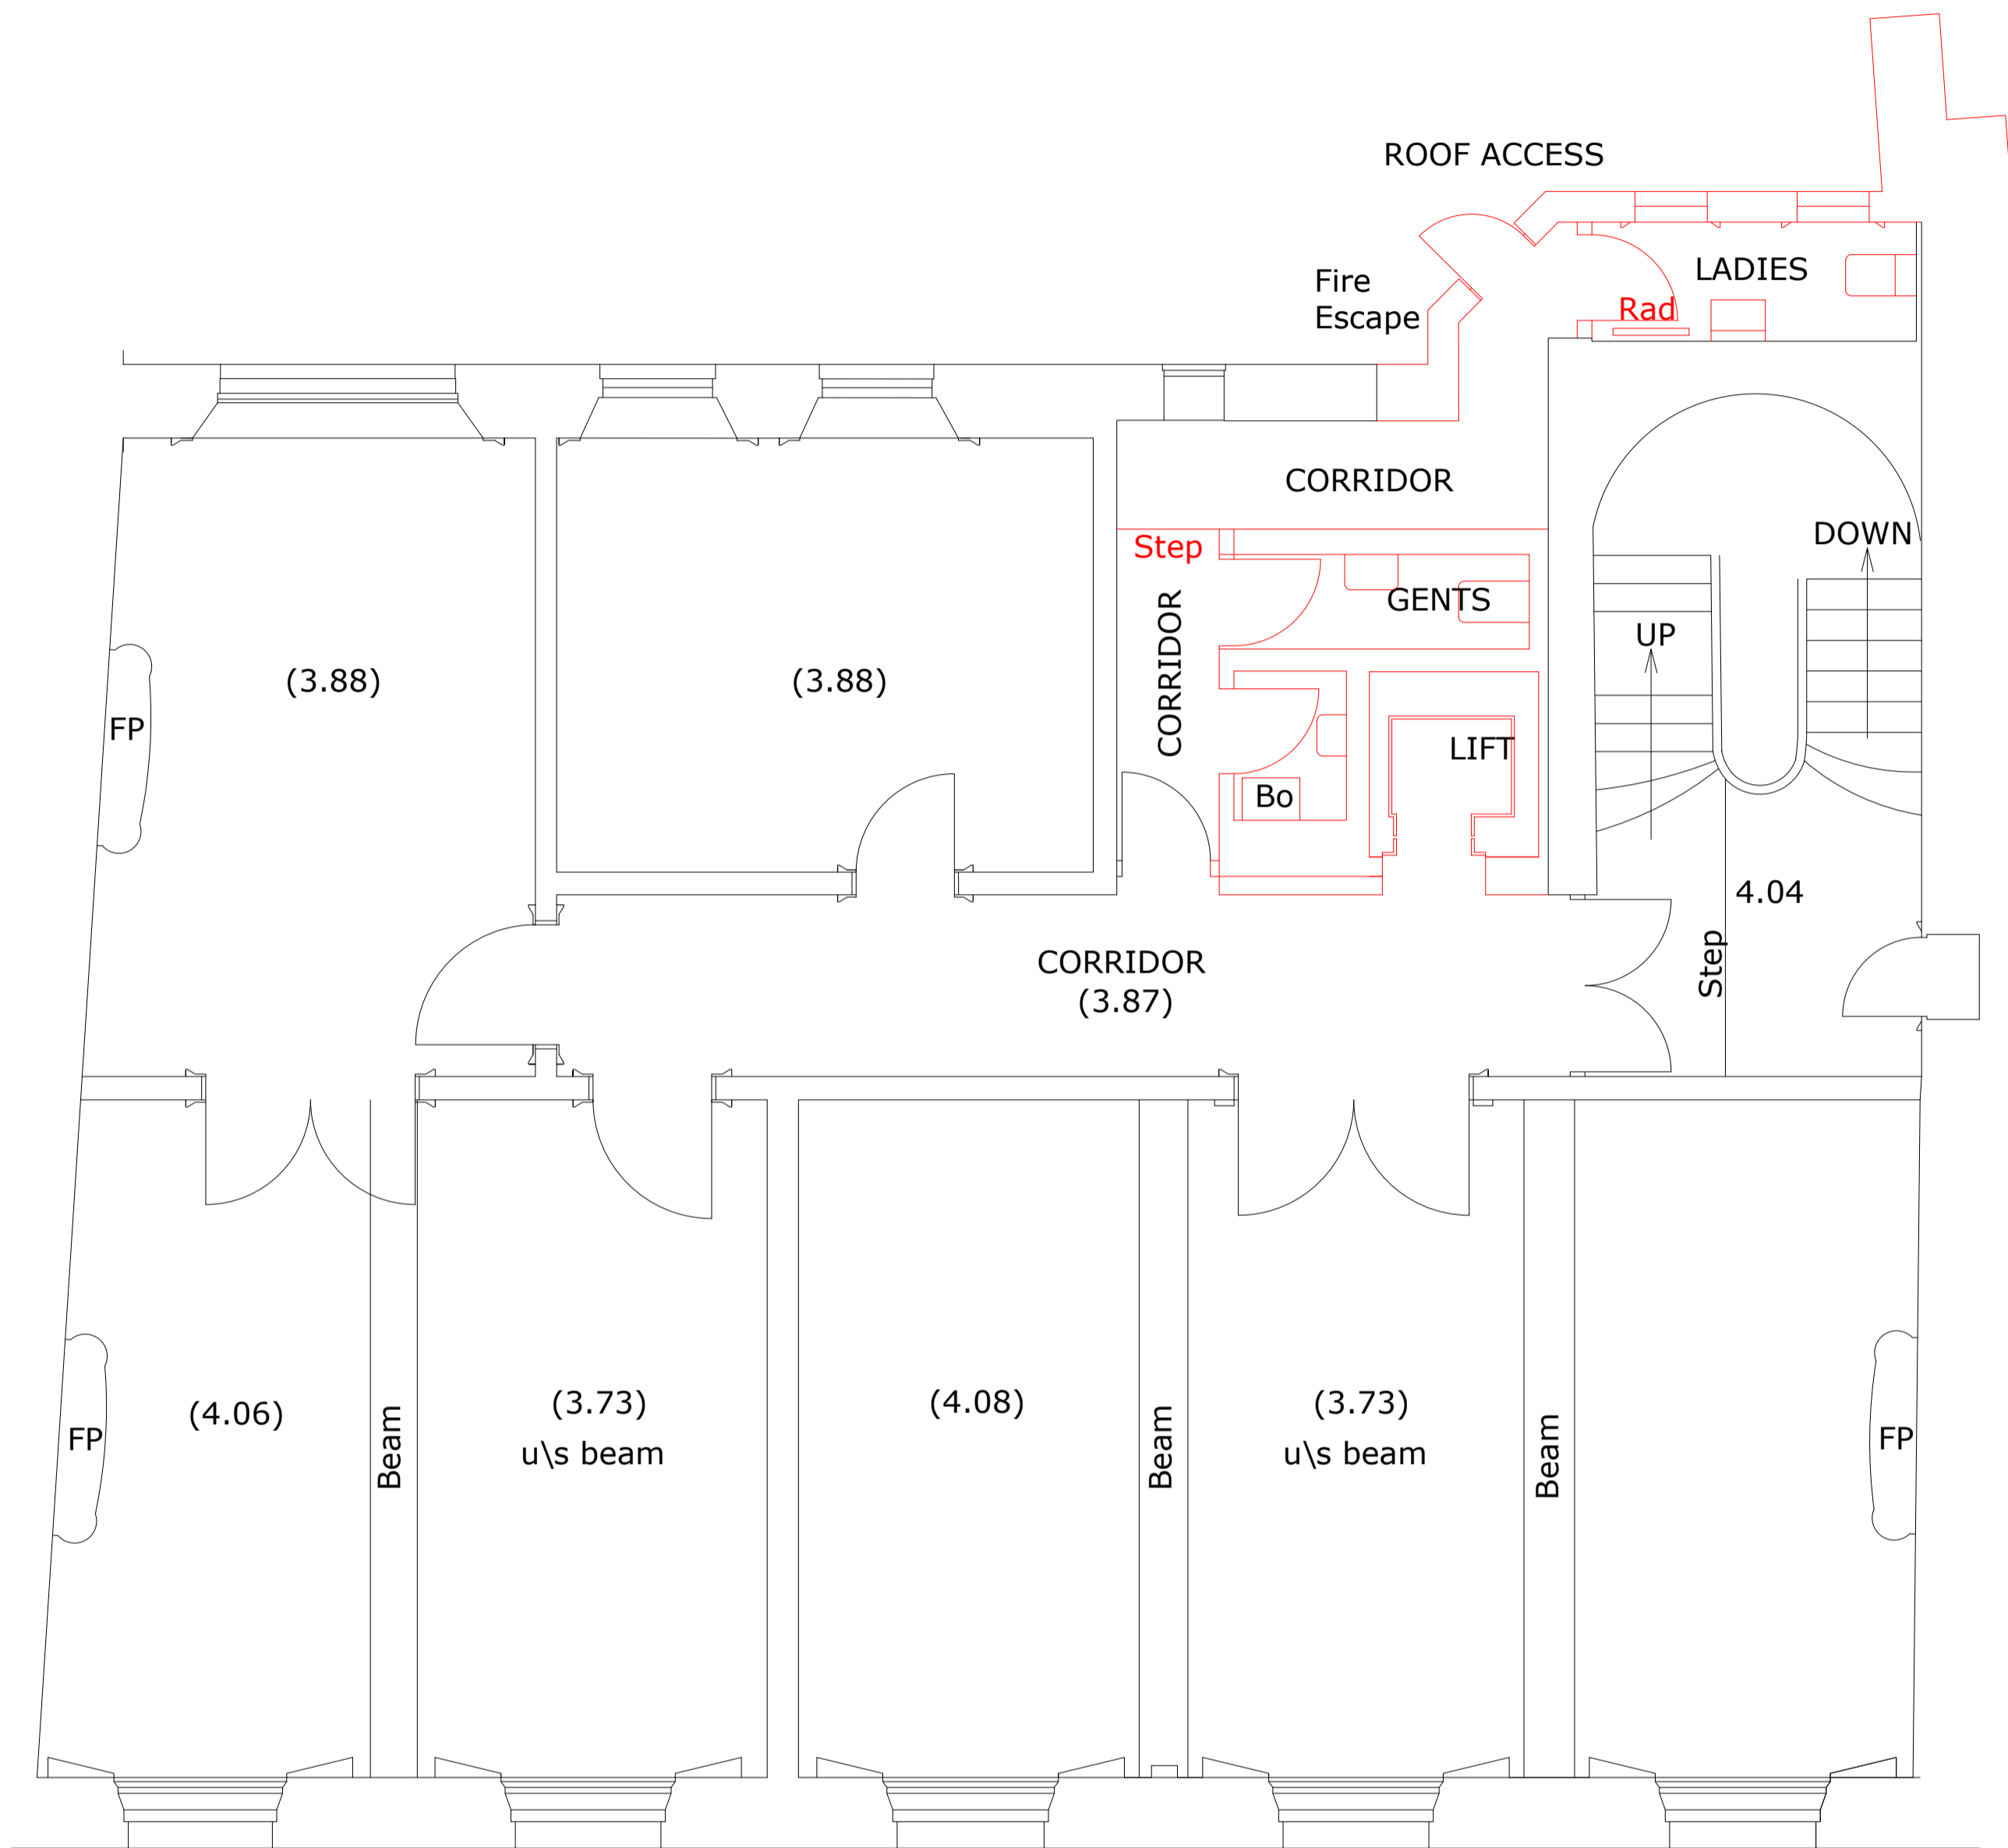

Client			
<b>Austringer Capital Ltd</b>			
Project			
<b>HIGH HOLBORN PROPOSED OFFICES</b>			
Drawing Title			
<b>DEMOLITION PLANS FIRST AND SECOND FLOOR</b>			
Drawn by	JP	Checked by	ND
Date	11.05.2017		
Status	<b>PLANNING</b>	Scale @ A1	1:50
Job no.	8918	Draw no.	P28
Rev.			
<b>Cassidy+Ashton</b> <small>www.cassidyashton.co.uk</small>			<b>C+A</b>
<small>Architecture + Building Surveying + Town Planning</small> 7 East Cliff, Preston, Lancashire, PR1 3JE      01772 258 356 10 Hurriers Walk, Canal Street, Chester, CH1 4EB      01244 402 900			