
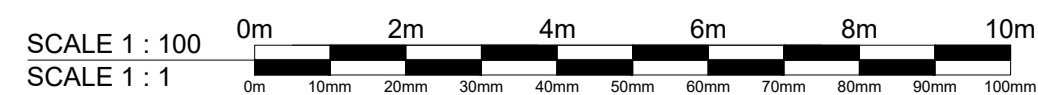
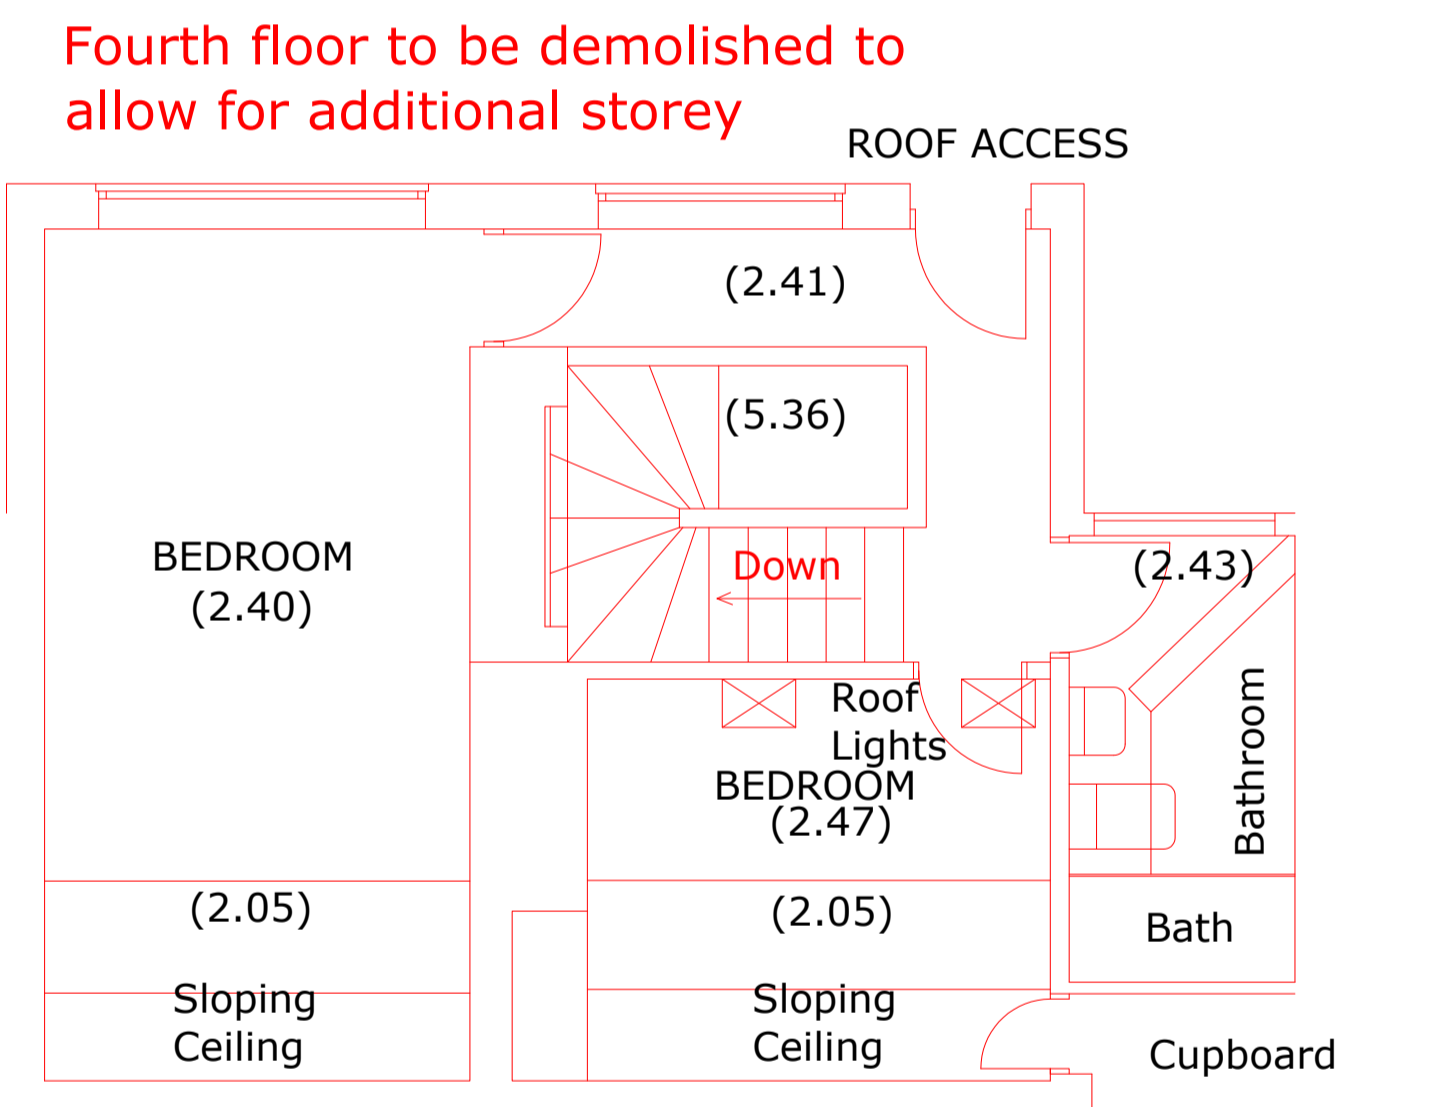


Health & Safety Notes

- Contractor must ensure that all work on site is carried out in a safe & satisfactory manner, in accordance with Health & Safety At Work Act 1974, COSHH Regulations 2002 & requirements of C.D.M

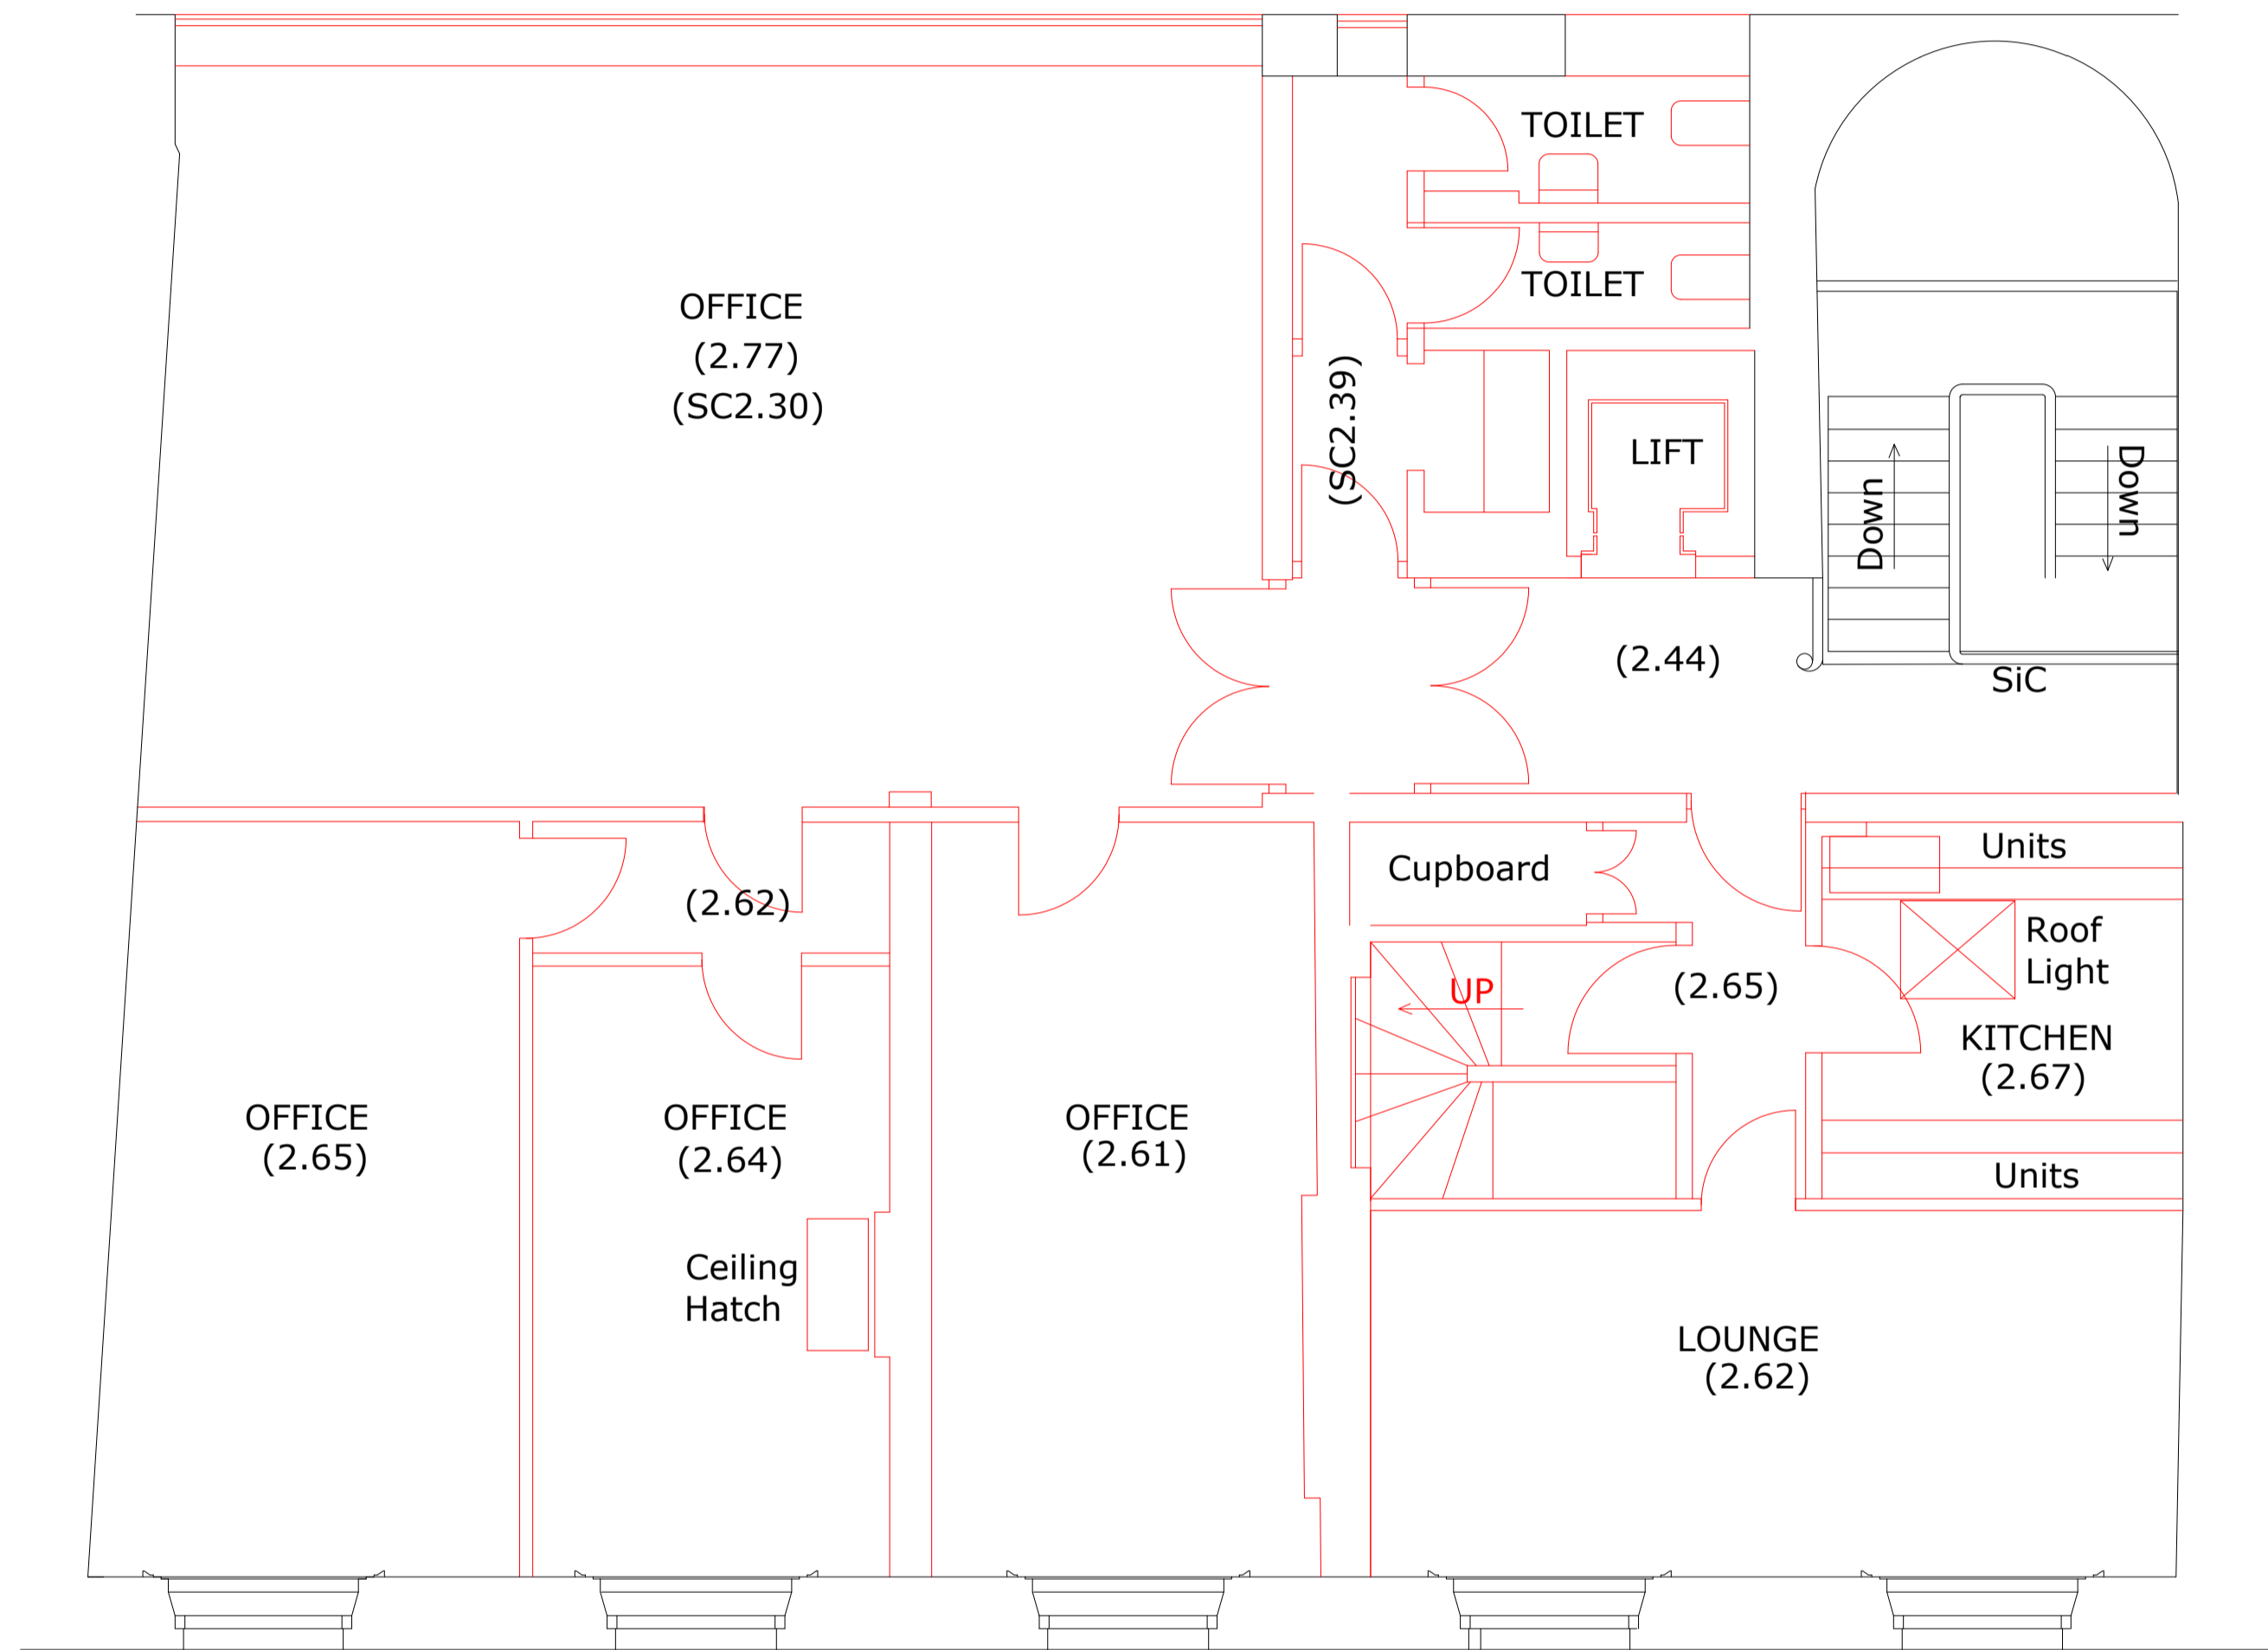

Client Austringer Capital Ltd			
Project HIGH HOLBORN PROPOSED OFFICES			
Drawing Title DEMOLITION PLANS THIRD AND FOURTH FLOOR			
Drawn by	JP	Checked by	ND Date 11.05.2017
Status	PLANNING	Scale @ A1	1:50
Job no.	8918	Dwg no.	P29
Architecture + Building Surveying + Town Planning			
7 East Cliff, Preston, Lancashire, PR1 3JE		01772 258 356	
10 Hurllers Walk, Canal Street, Chester, CH1 4EB		01244 402 900	