


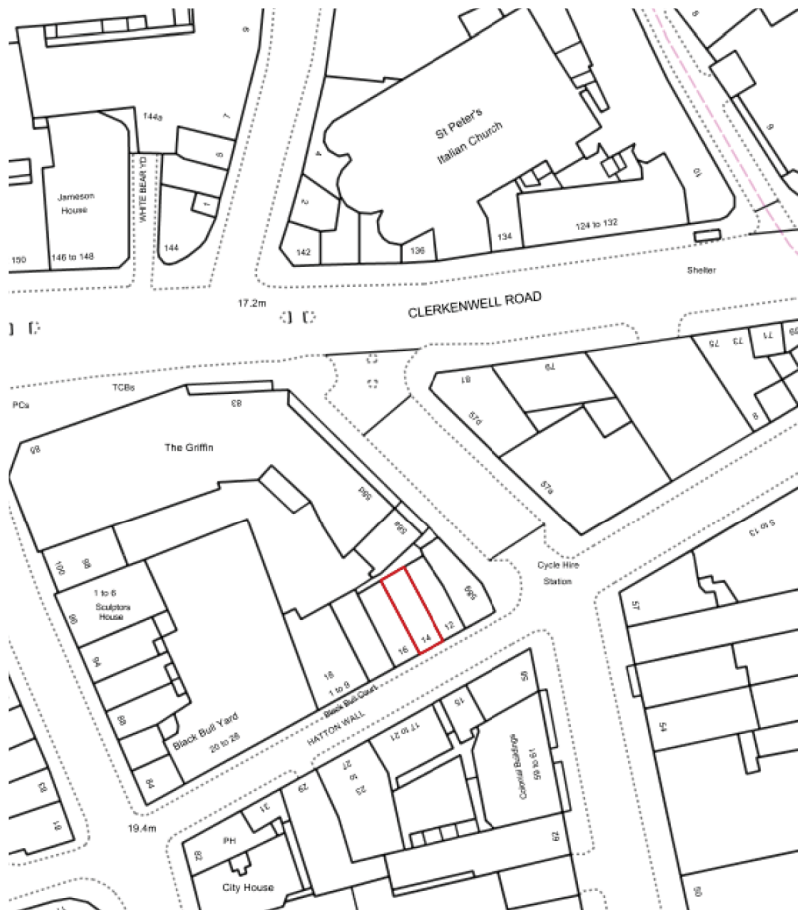

Ordnance survey plan



Location plan

Studio Jung Ltd.

18 Gloucester Place Mews
London W1U 8BA
T: +44 7511 559 316
info@studiojung.co.uk

Project Hatton Wall

Subject Location plan

Scale 1:1250, 1:500

Original Size A4

First issued 20.10.17

Reissued	Issue	Rev
20.10.17	for planning	-

Drawing No. 119 P 001