


Existing basement plan

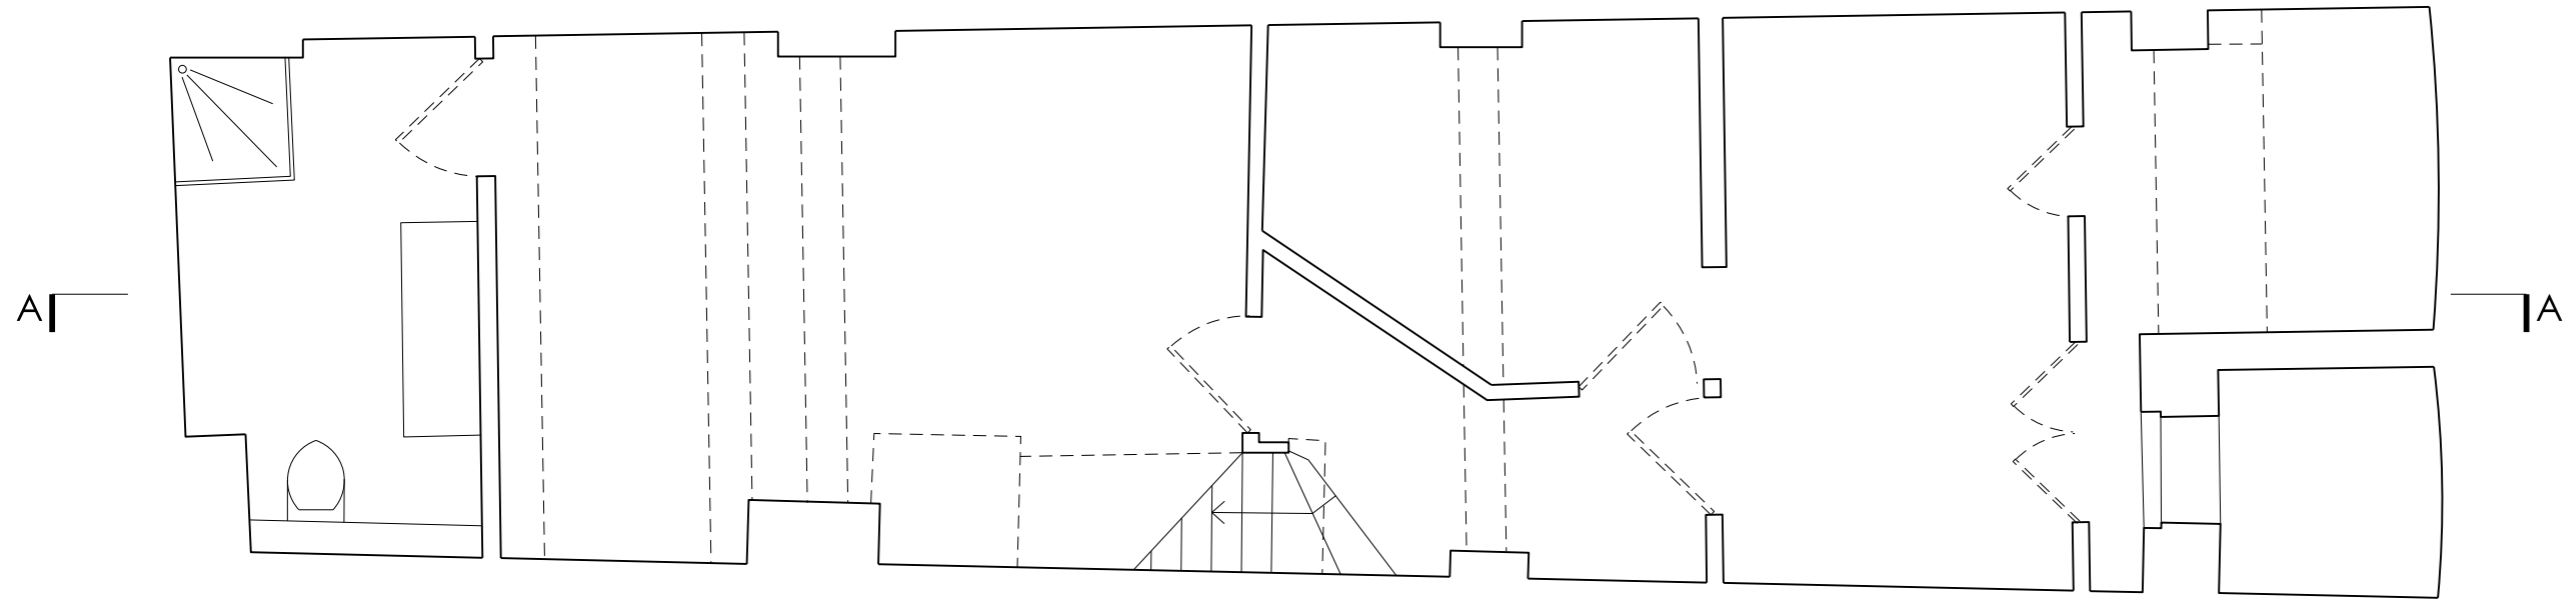

Proposed basement plan

0m 1m 2m 3m



Studio Jung Ltd.

18 Gloucester Place Mews  
 London W1U 8BA  
 T: +44 7511 559 316  
 info@studiojung.co.uk

Project Hatton Wall

Subject Basement plan

Scale 1:50

Original Size A3

First issued 20.10.17

| Reissued | Issue        | Rev |
|----------|--------------|-----|
| 20.10.17 | for planning | -   |
|          |              |     |
|          |              |     |

Drawing No. 119 P 002