


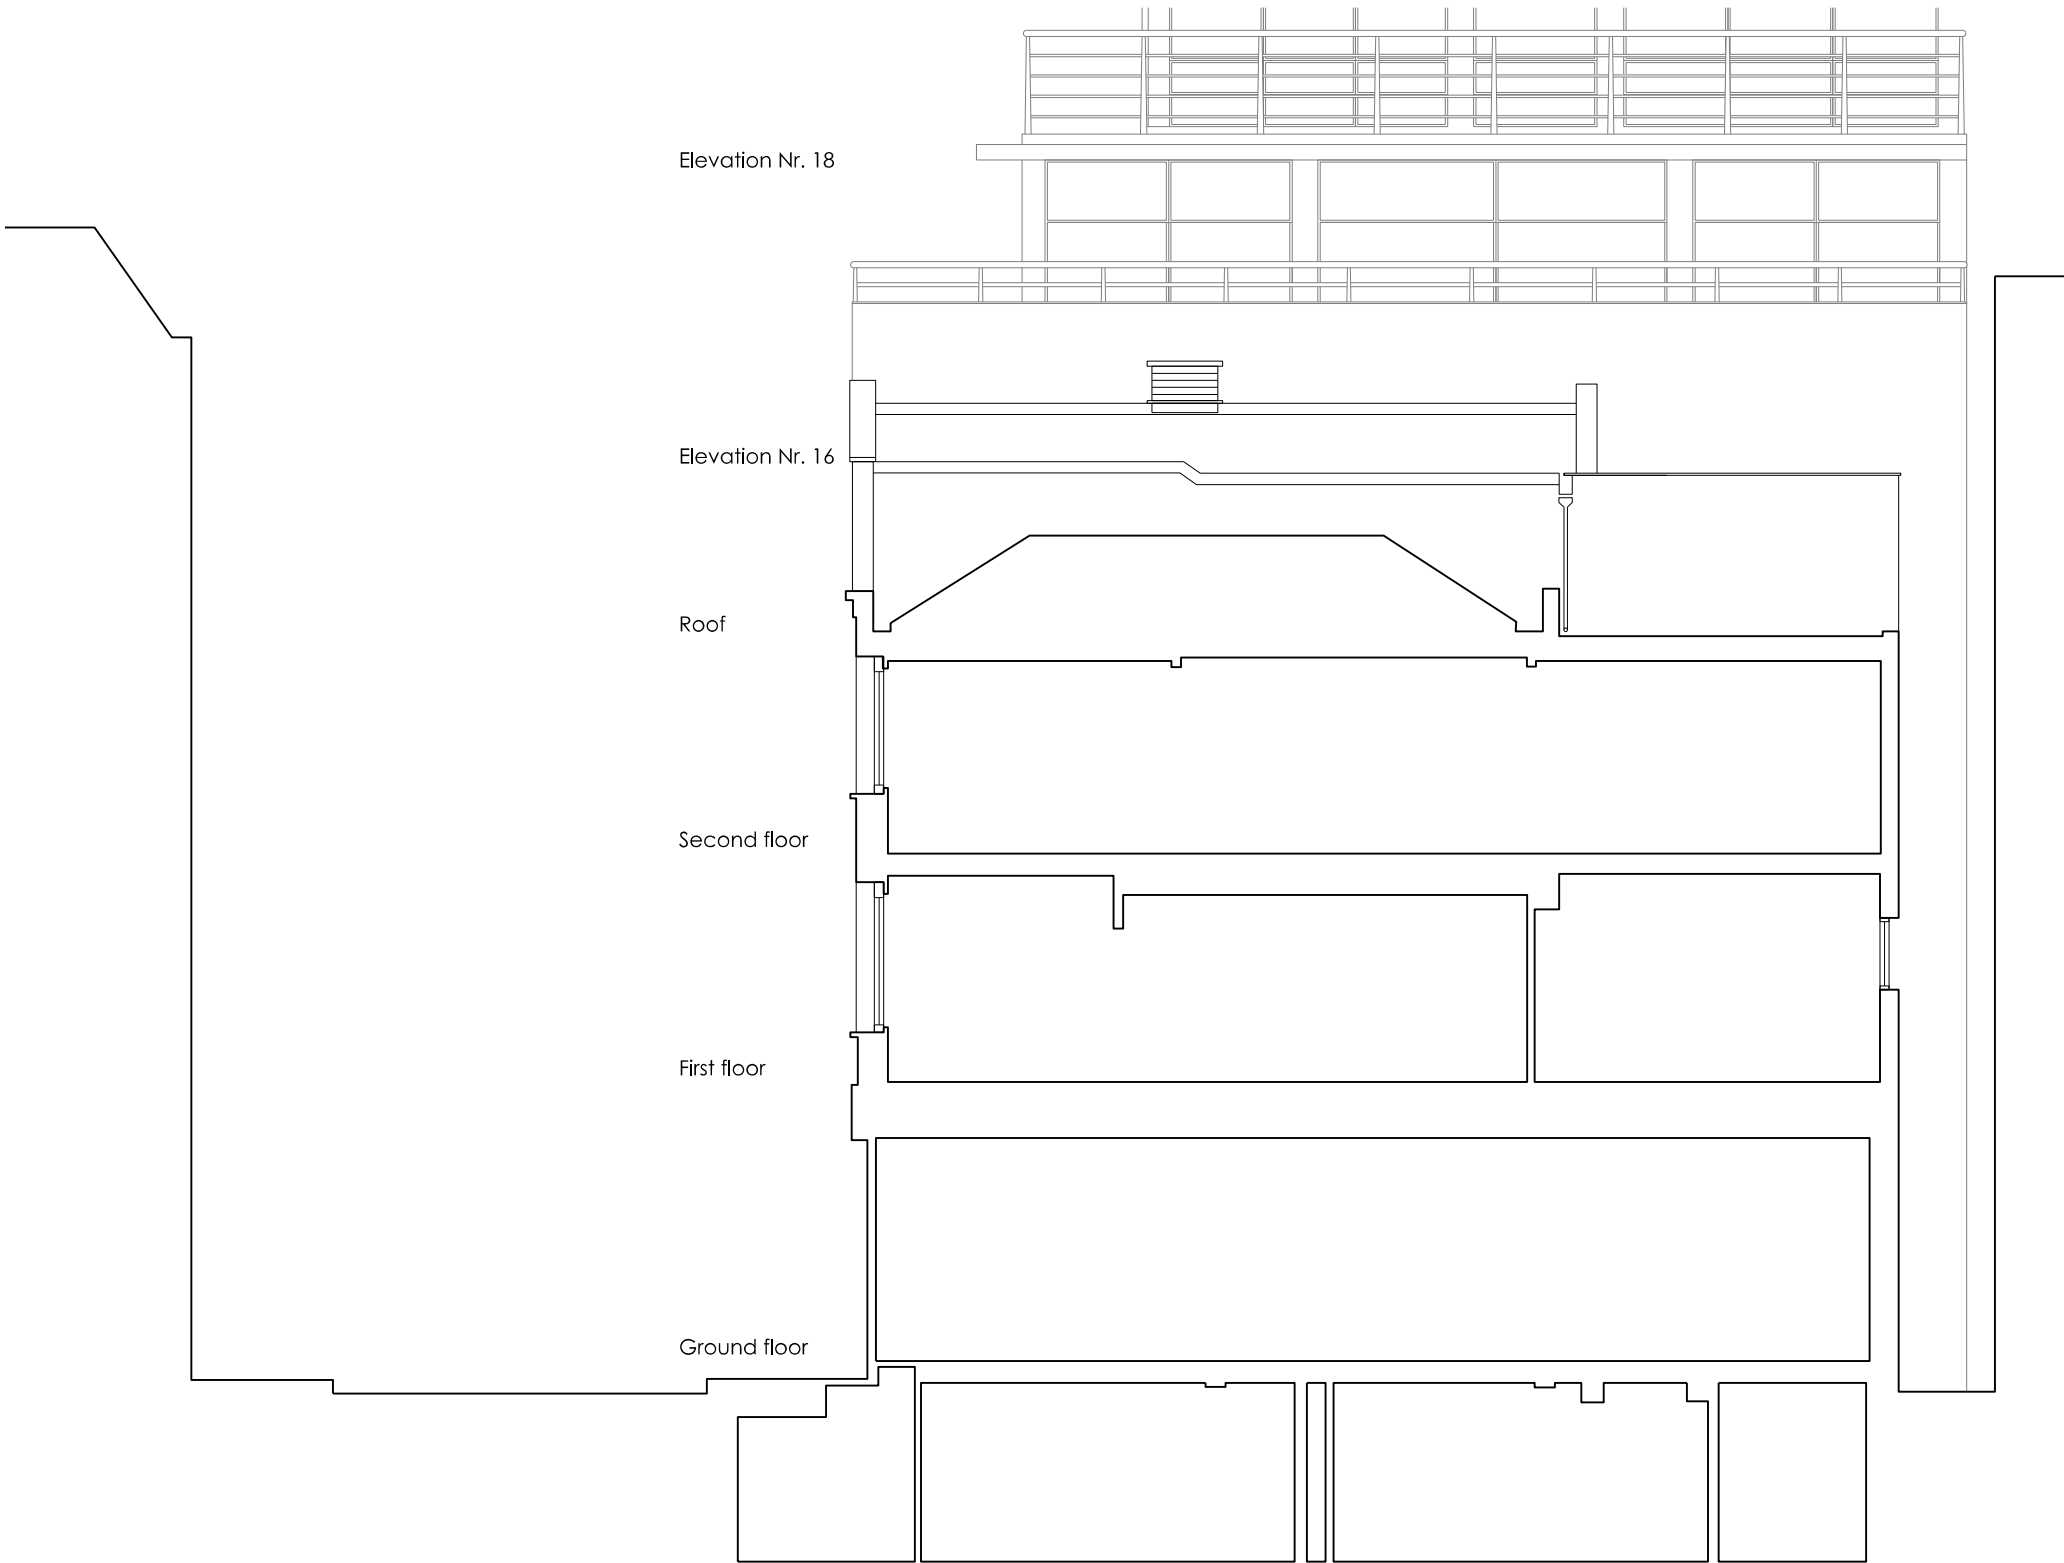

Existing section AA



Studio Jung Ltd.

18 Gloucester Place Mews
London W1U 8BA
T: +44 7511 559 316
info@studiojung.co.uk

Project	Hatton Wall	
Subject	Section AA existing	
Scale	1:100	
Original Size	A3	
First issued	20.10.17	
Reissued	Issue	Rev
20.10.17	for planning	-

Drawing No. 101 P 012