


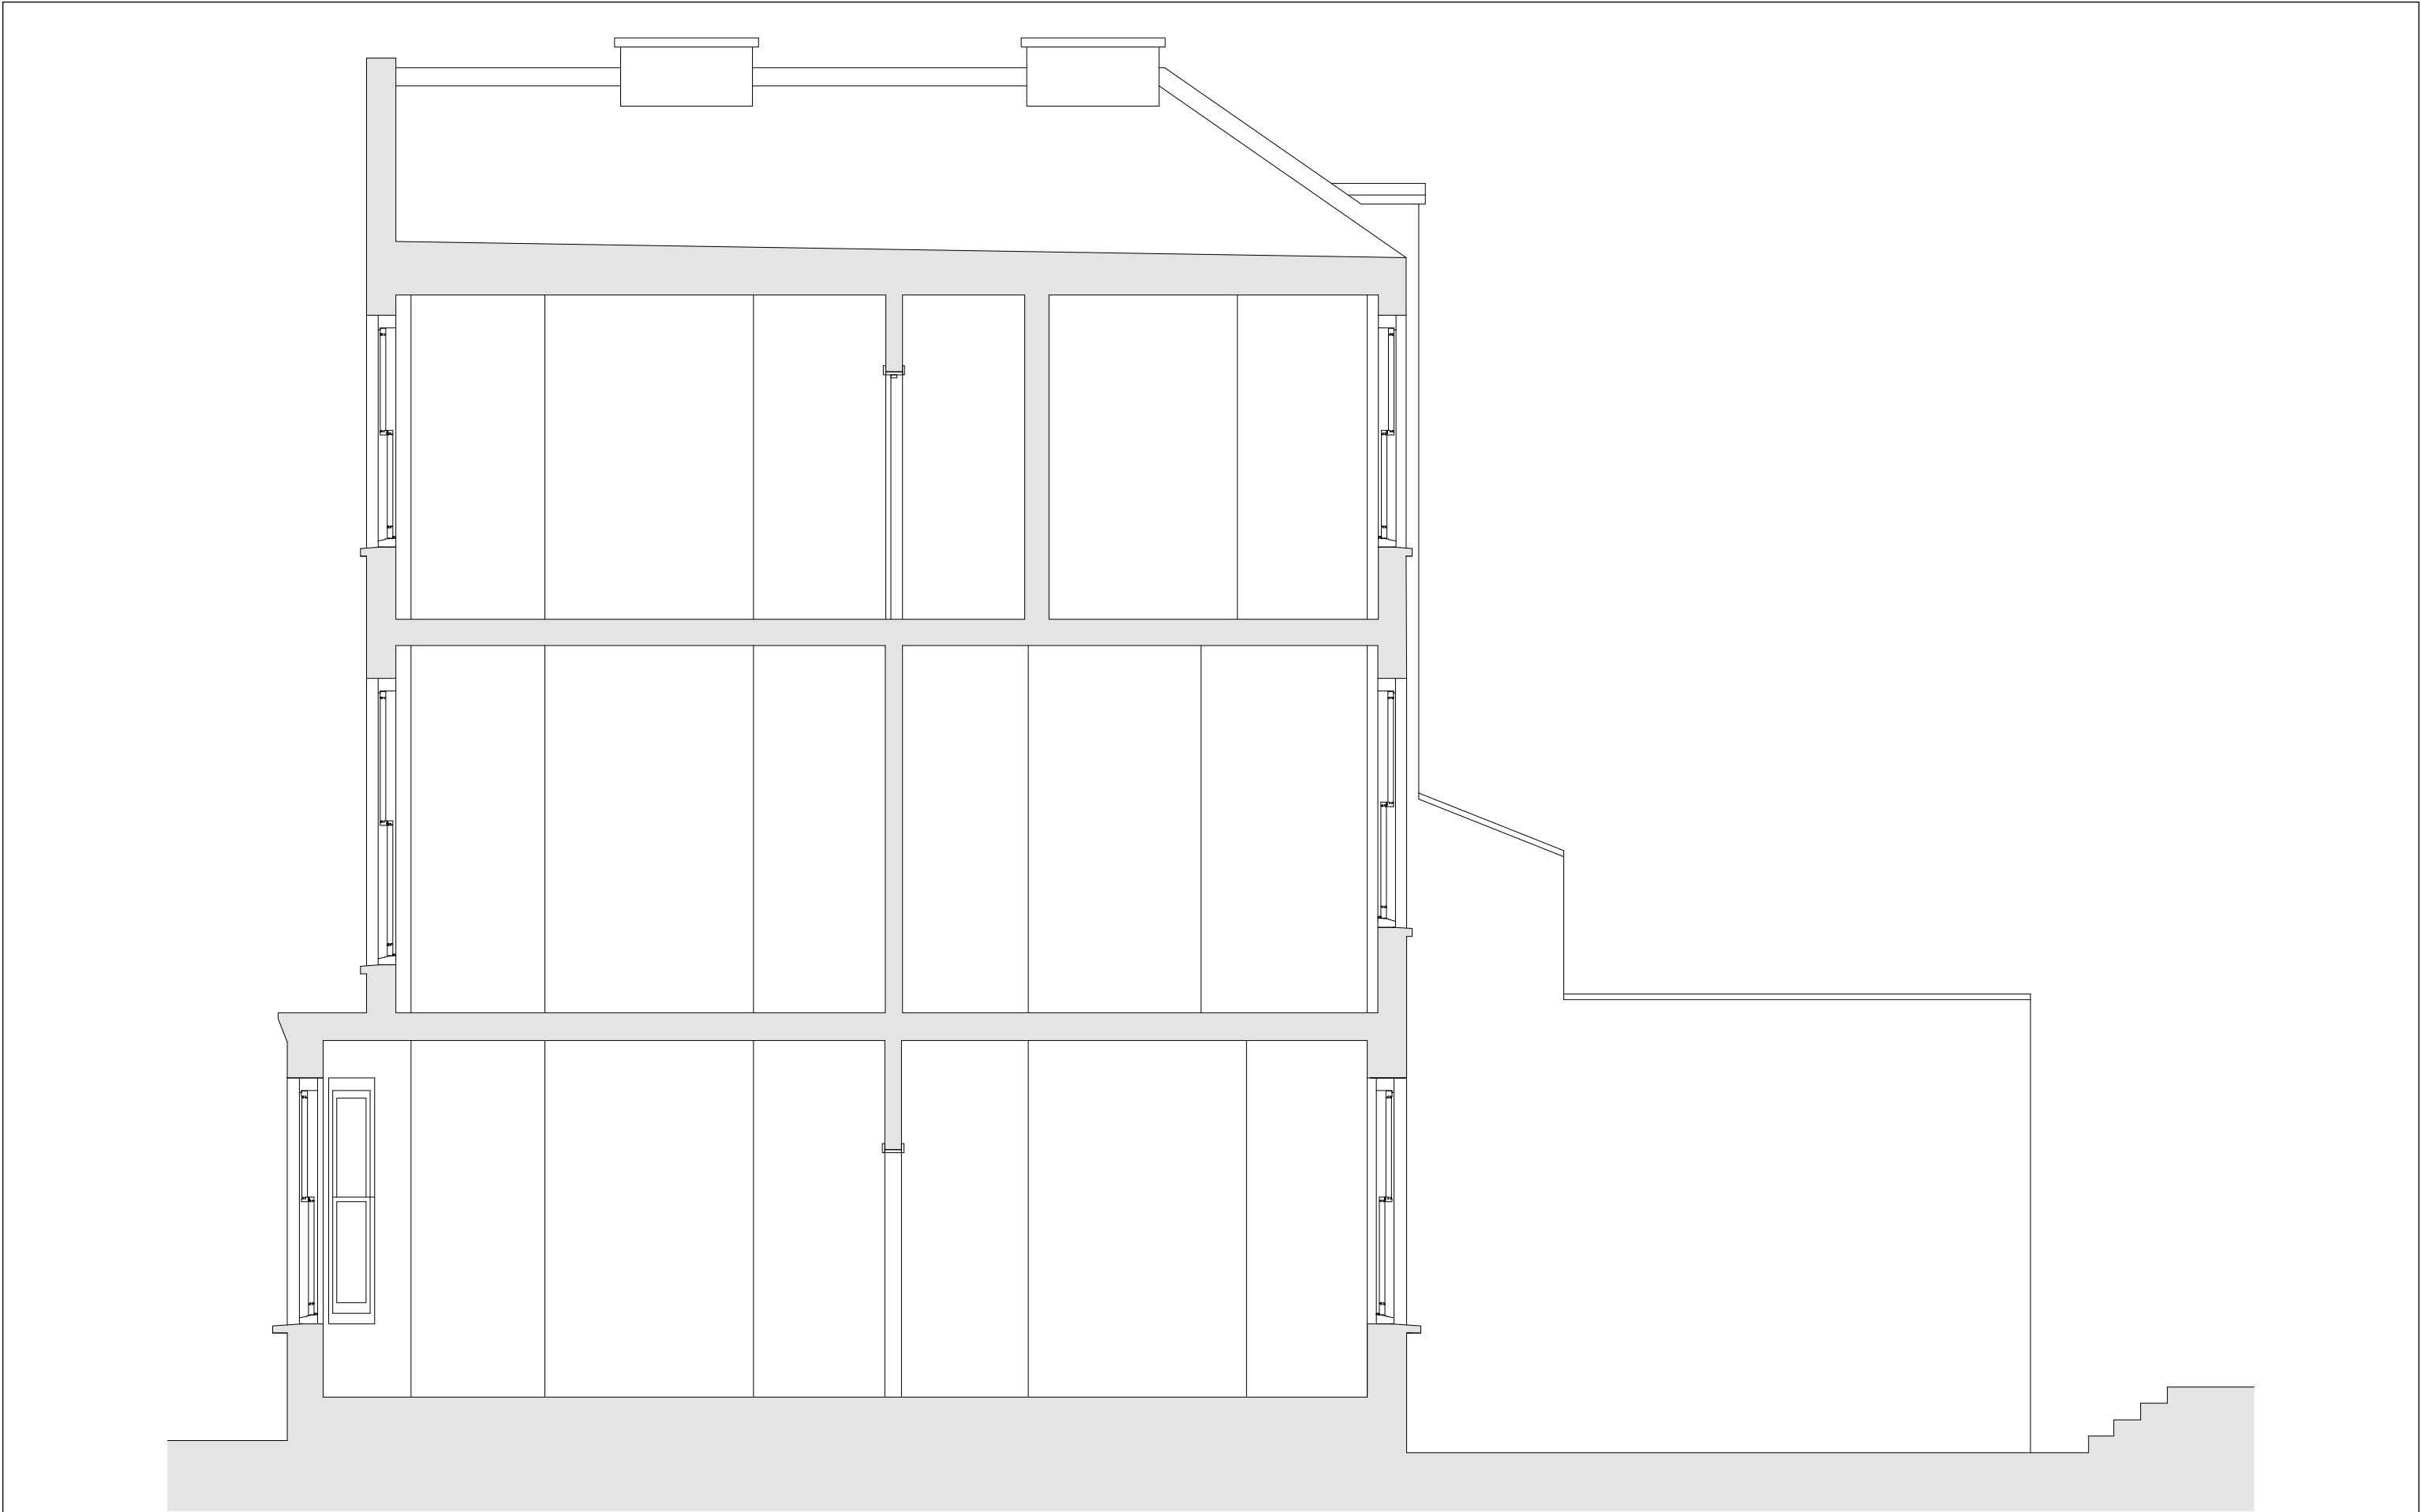

Notes:

0.0 0.5 1.0 1.5 2.0 2.5 M

REV	DATE	STATUS
A	08.11.2017	Planning

W I L K I N S O N K I N G
ARCHITECTS + DESIGNERS

UNIT H SPECTRUM HOUSE
32-34 GORDON HOUSE ROAD
LONDON NW5 1LP
Tel 0207 284 1975 Fax 0207 284 1984

JOB 16 St Pauls Crescent, NW1 9XL, London

DRWG NO WK-2650-004	SCALE 1:50 at A3 size	DATE November 2017
------------------------	--------------------------	-----------------------

TITLE
Existing Section AA

ALL DIMENSIONS TO BE CHECKED ON SITE.
DO NOT SCALE
THIS DRAWING IS COPY RIGHT