




PART ELEVATION COVERED STAIR ACCESS

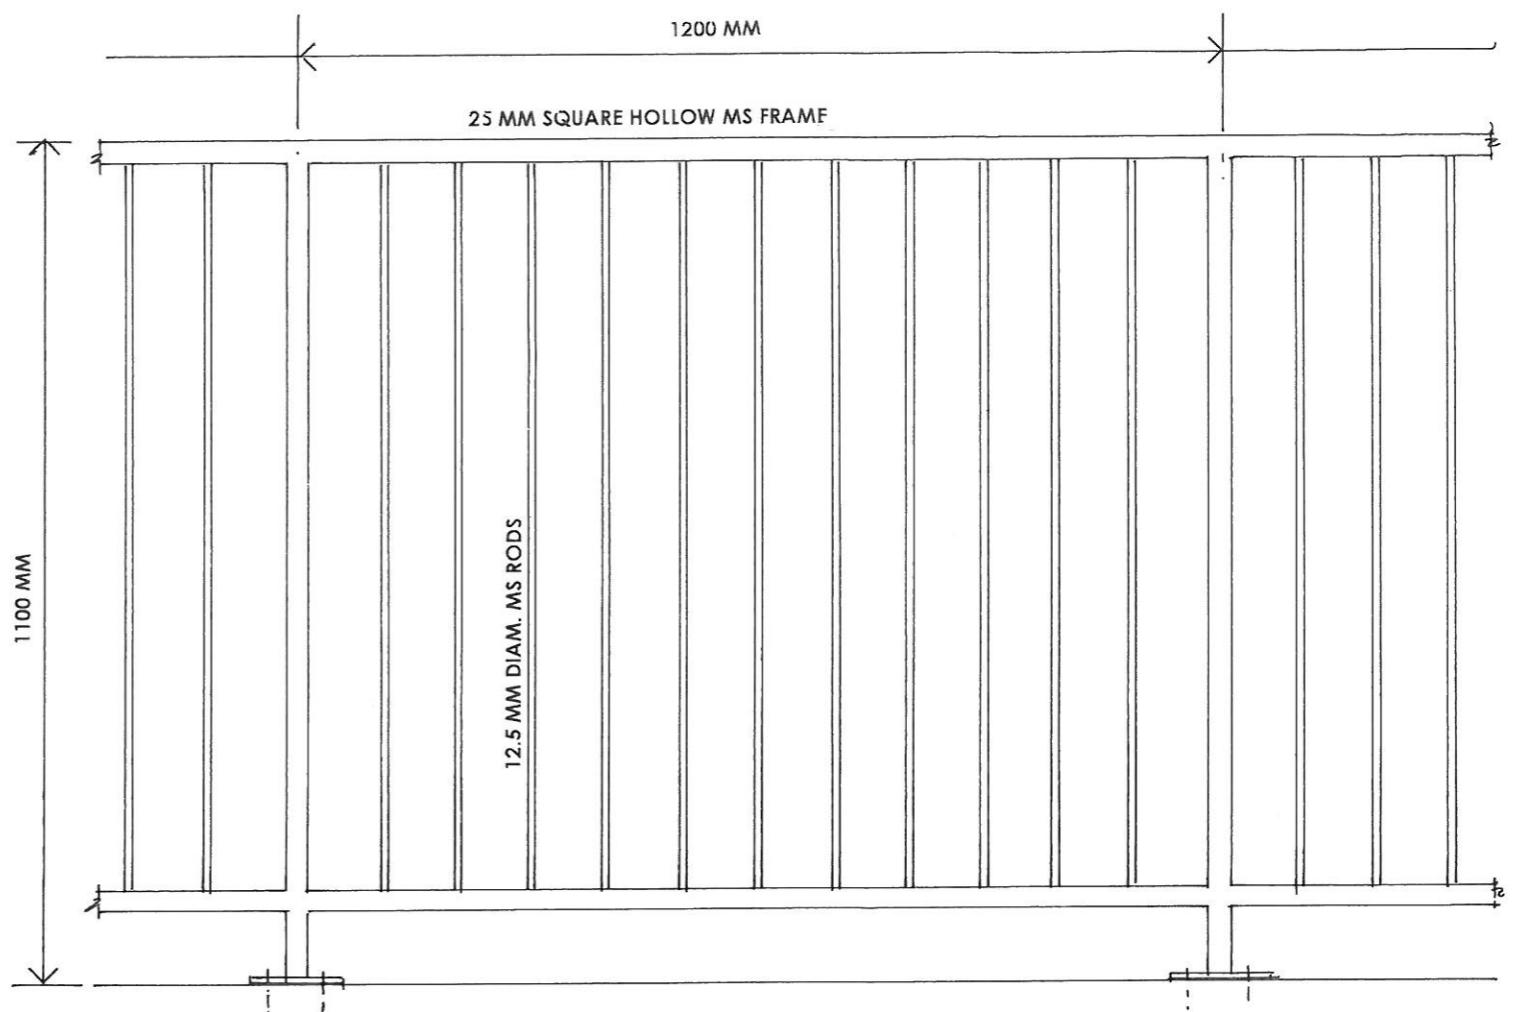

PART ELEVATION BALUSTRADE

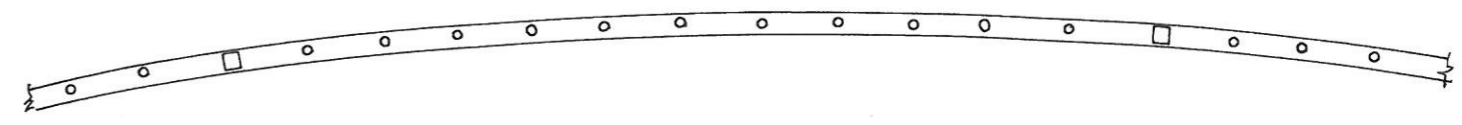

PART PLAN

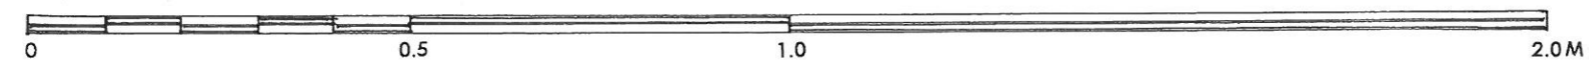

PROJECT: CRABTREE PLACE
 7-15 WHITFIELD STREET
 LONDON W1T 2AS

TITLE:
 COVERED STAIR ACCESS &
 BALUSTRADE DETAILS

adz
 ADZ Architects
 One Bonny Street
 London NW1 9PE
 T: 020 7465 9029
 F: 020 7424 0229

DATE	FEB 2017	SCALE	1:10
PROJ No.	DWG No.	REV No.	
A.15.126	PL.18		