


- Key**
- 1 - Red brick
 - 2 - Copper roof/dormer cladding
 - 3 - Metal window frames (dark grey)
 - 4 - Metal sill (colour to match window frames)
 - 5 - Terracotta sill/capping piece
 - 6 - Entrance door (to match roof cladding)
 - 7 - Gate (to match roof cladding)
 - 8 - Rainwater components (to match roof cladding)
 - 9 - Extensive green roof
 - 10 - Brick refuse store & planters

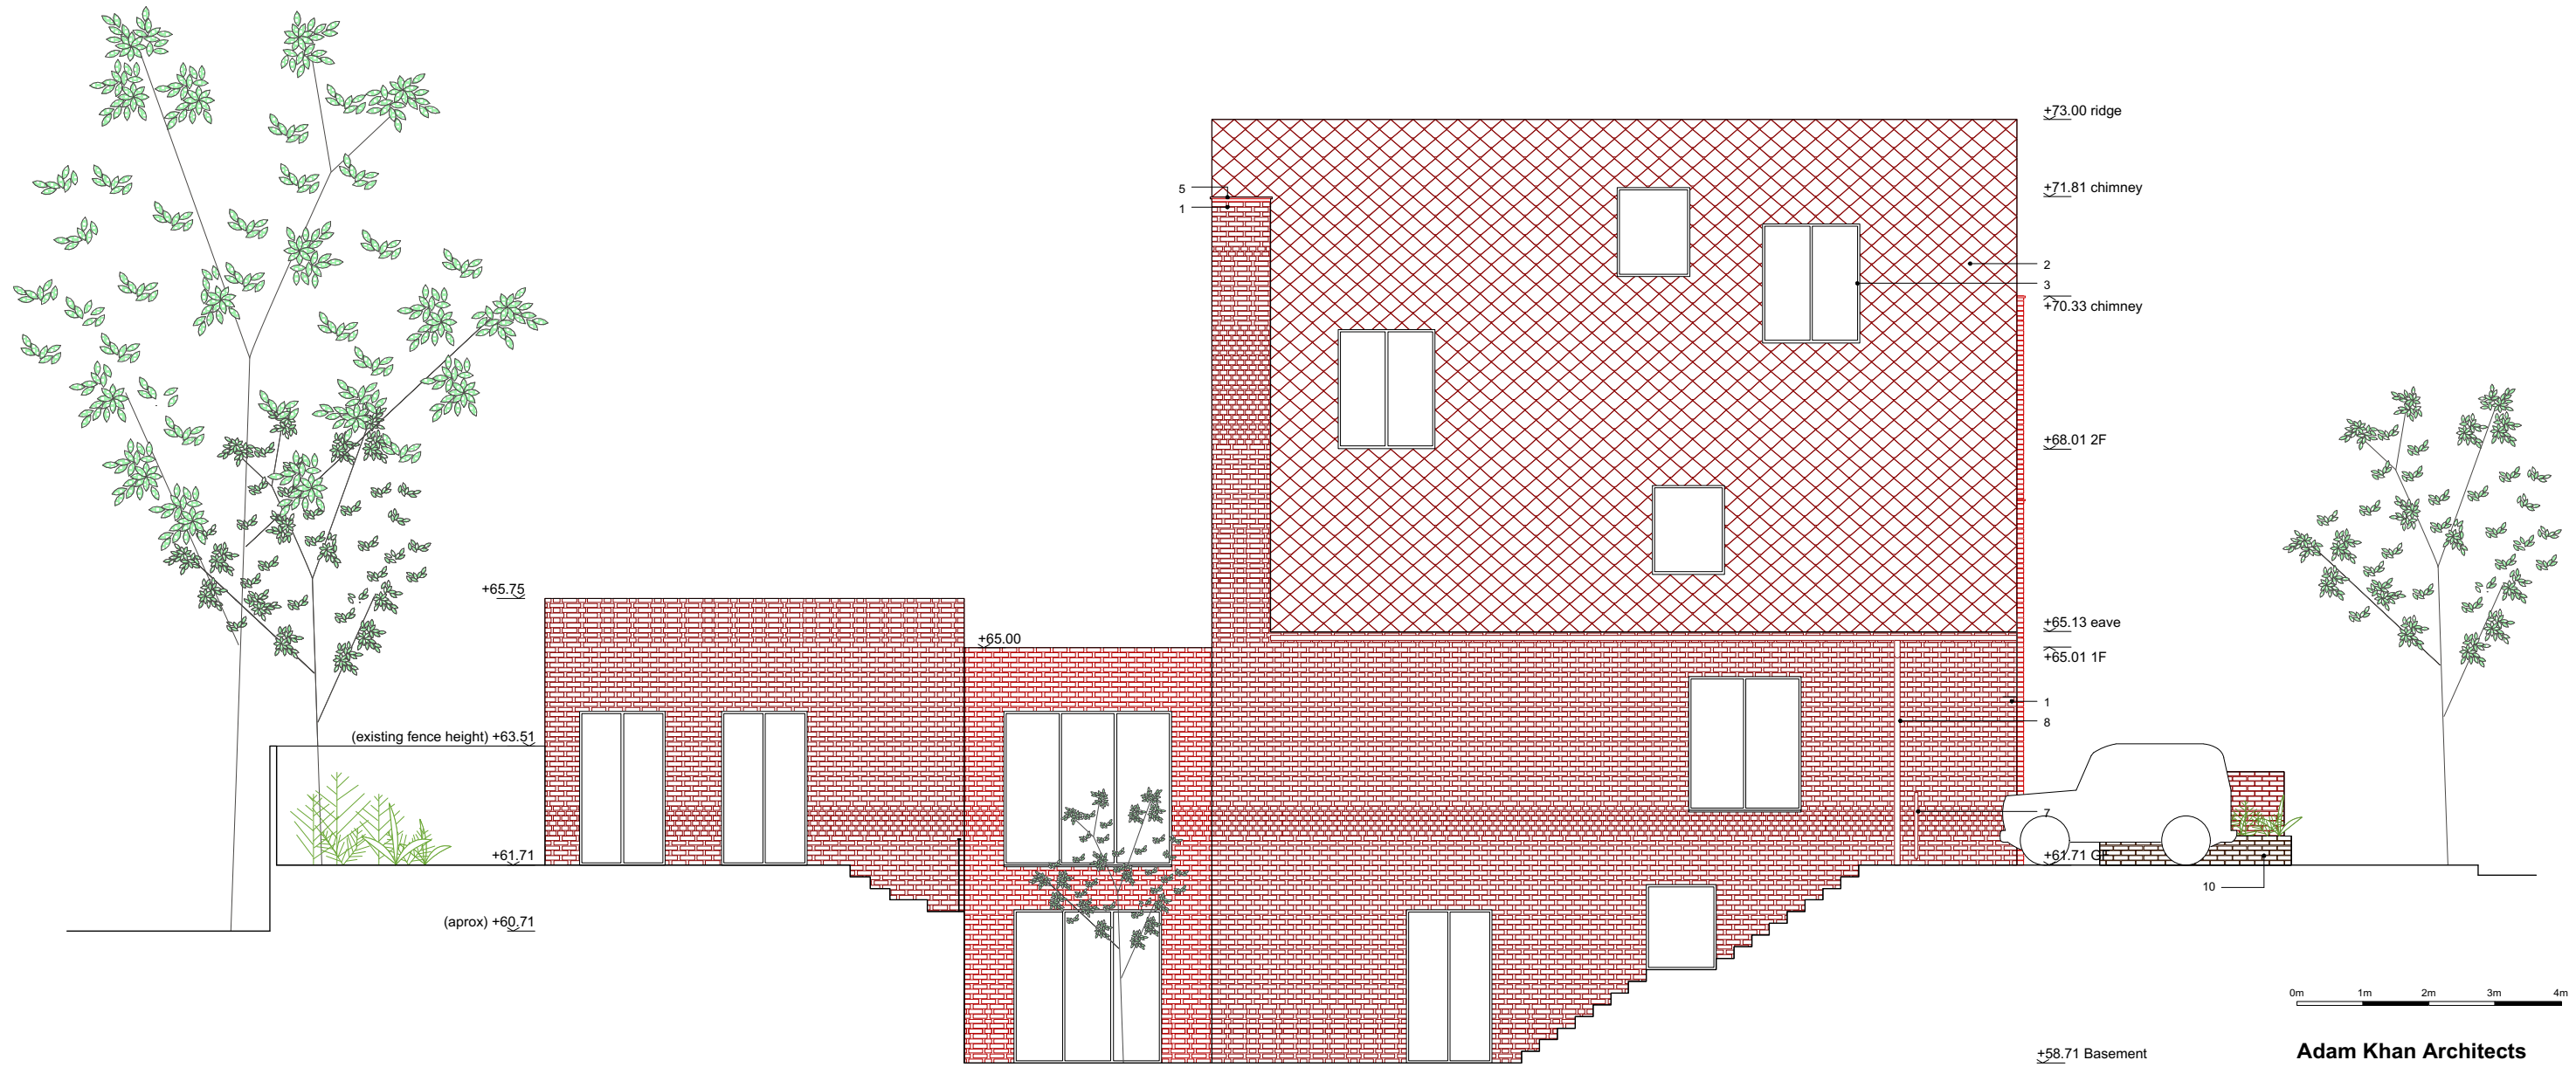

Adam Khan Architects

Architects	Date	Scale
Adam Khan Architects 45 Vyner Street London E2 9DQ United Kingdom	29/07/16	1:50@A1 1:100@A3
020 7403 9897 www.adamkhan.co.uk		

060/2191b

Glenilla Road
East Elevation
Issued for Planning

02/10/17 Revision b
Massing extended forward by 1.5m

Do not scale from this drawing
All dimensions to be verified on site