



NOTE: small sight line similar to previous crittall windows

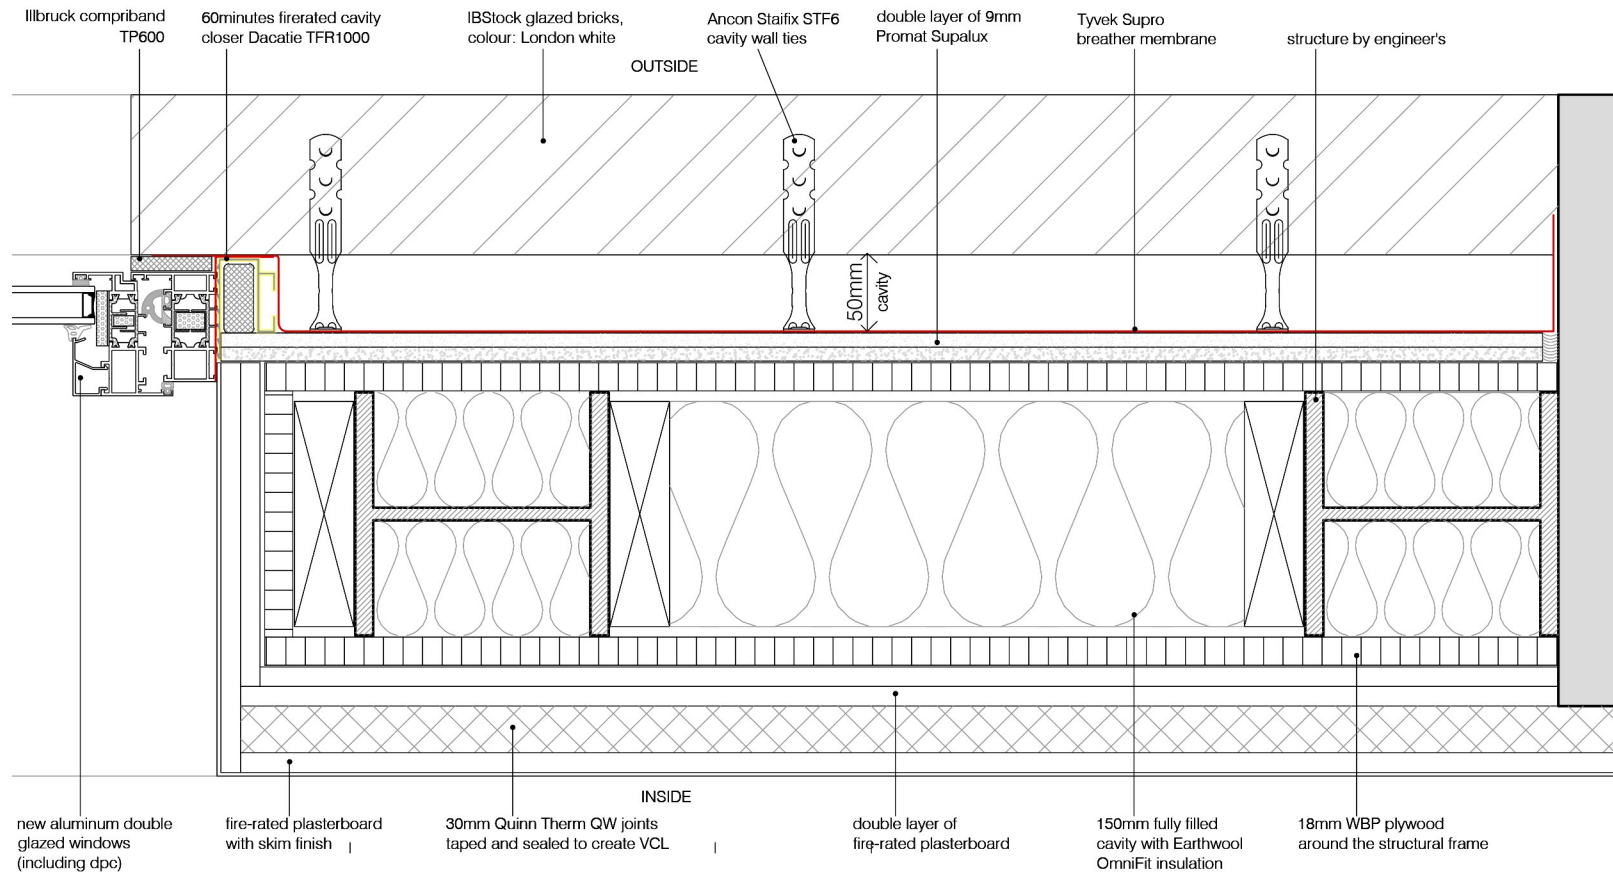

01 PROPOSED DETAIL 1  
scale 1:5

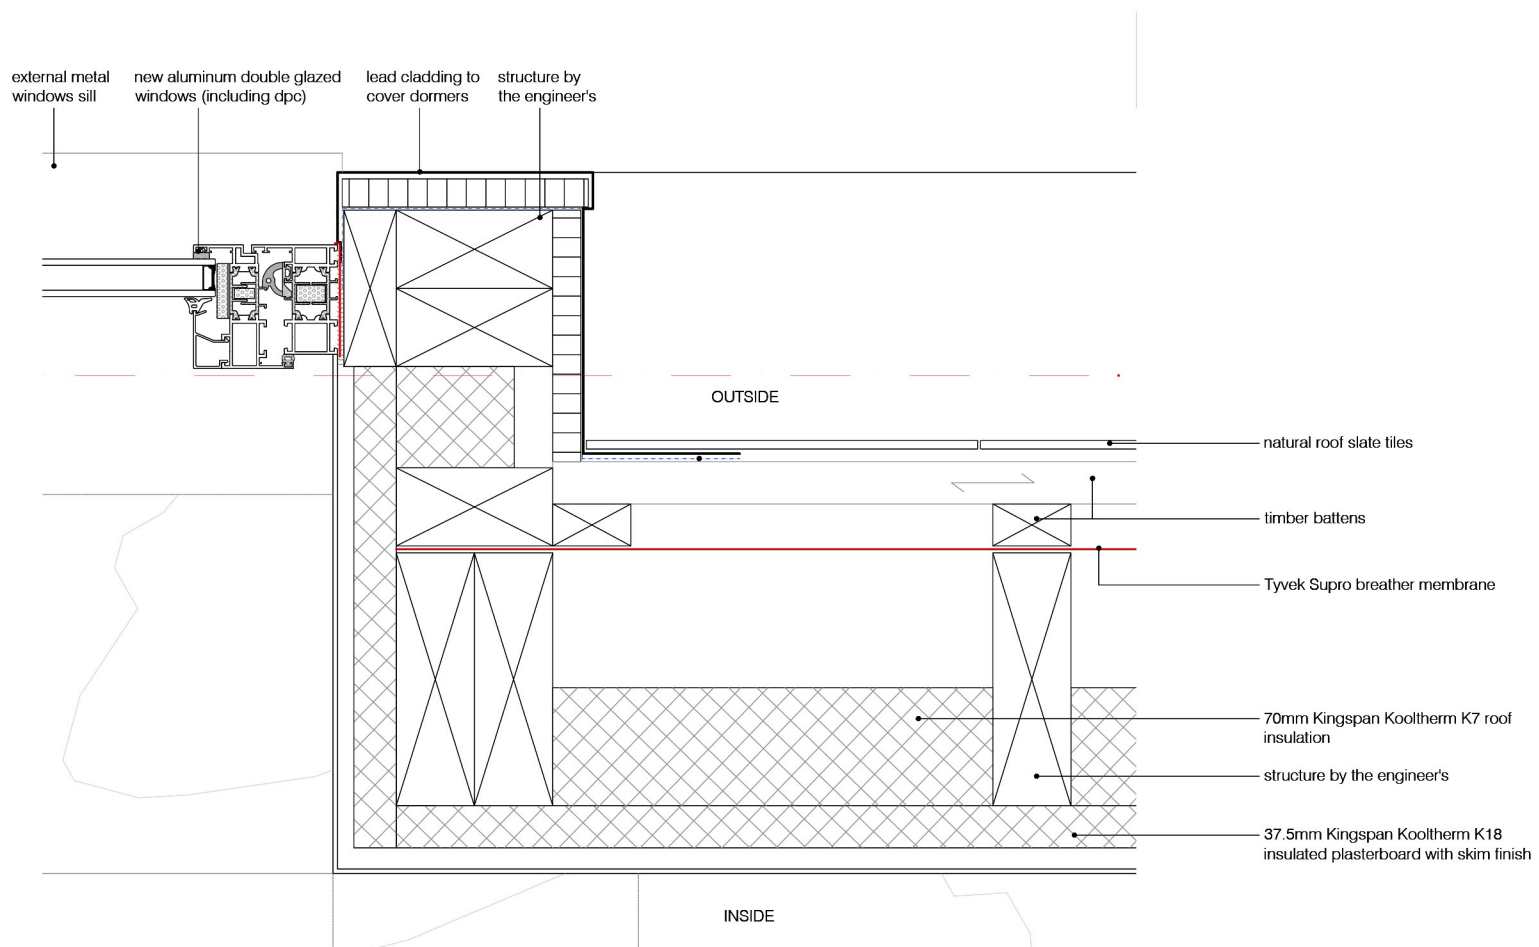

03 PROPOSED DETAIL 3  
scale 1:5

project  
85 JAMESTOWN ROAD  
NW1 7DB

drawing  
DETAILS 1-2-3

number	date
348-501-P	01.08.2016
scale	revision
1:5@A3	CONSTRUCTION

**BRIAN O'REILLY ARCHITECTS**

31 Oval Road LONDON NW1 7EA  
Tel: +44 (0)20 7267 1184  
www.brianoreillyarchitects.com  
mail@brianoreillyarchitects.com