




3.1 SECTION A-A

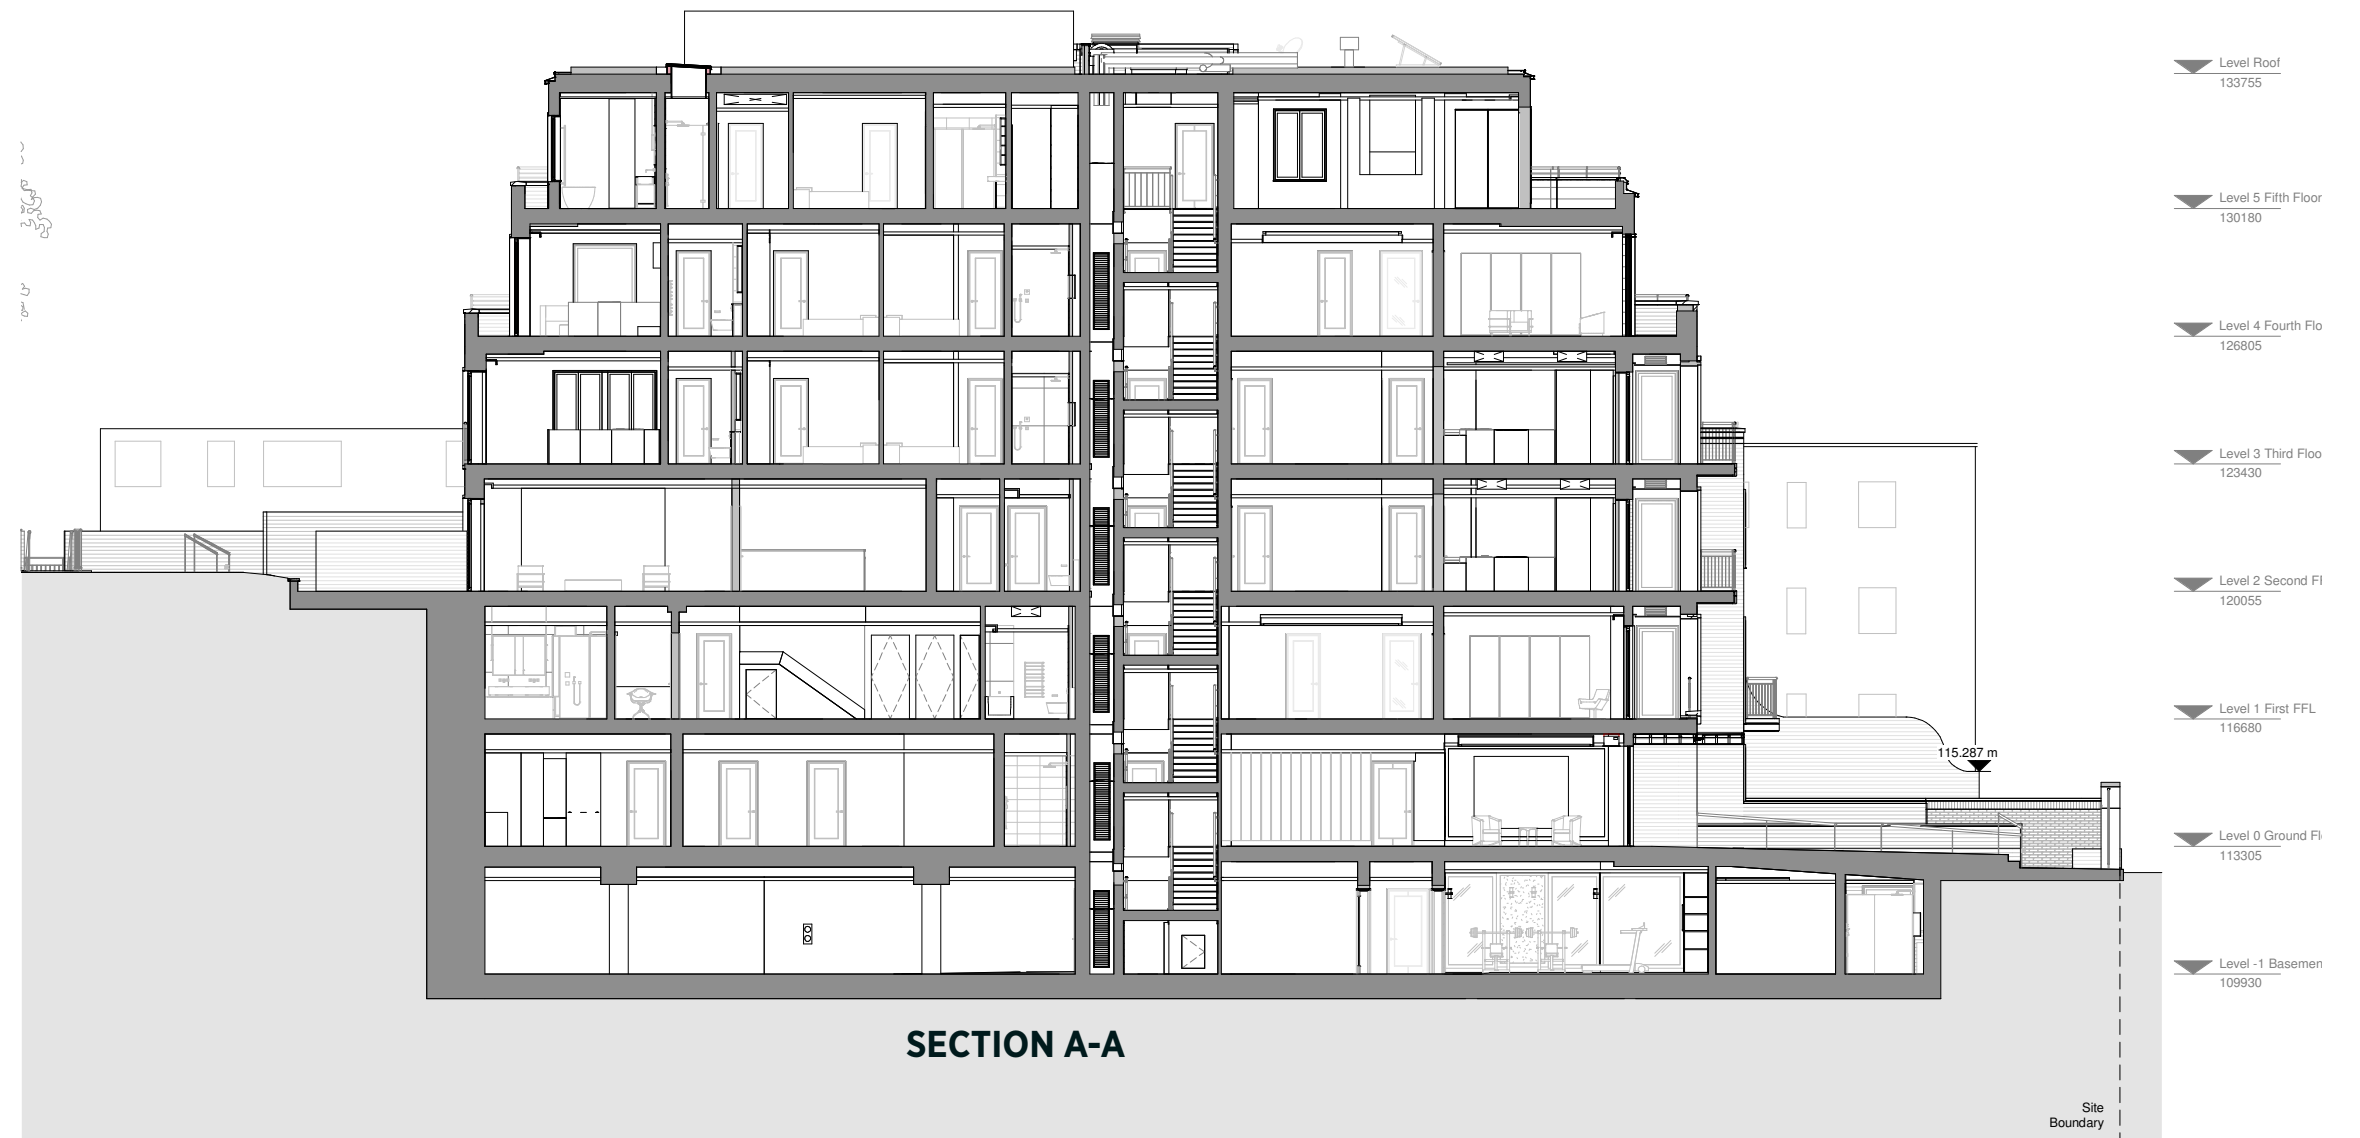

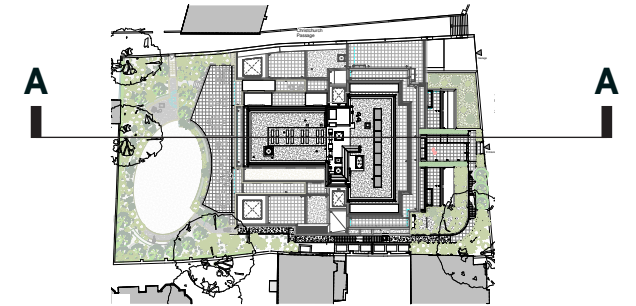

PLANNING PERMITTED SOUTH ELEVATION

4.1 SOUTH ELEVATION AMENDMENTS

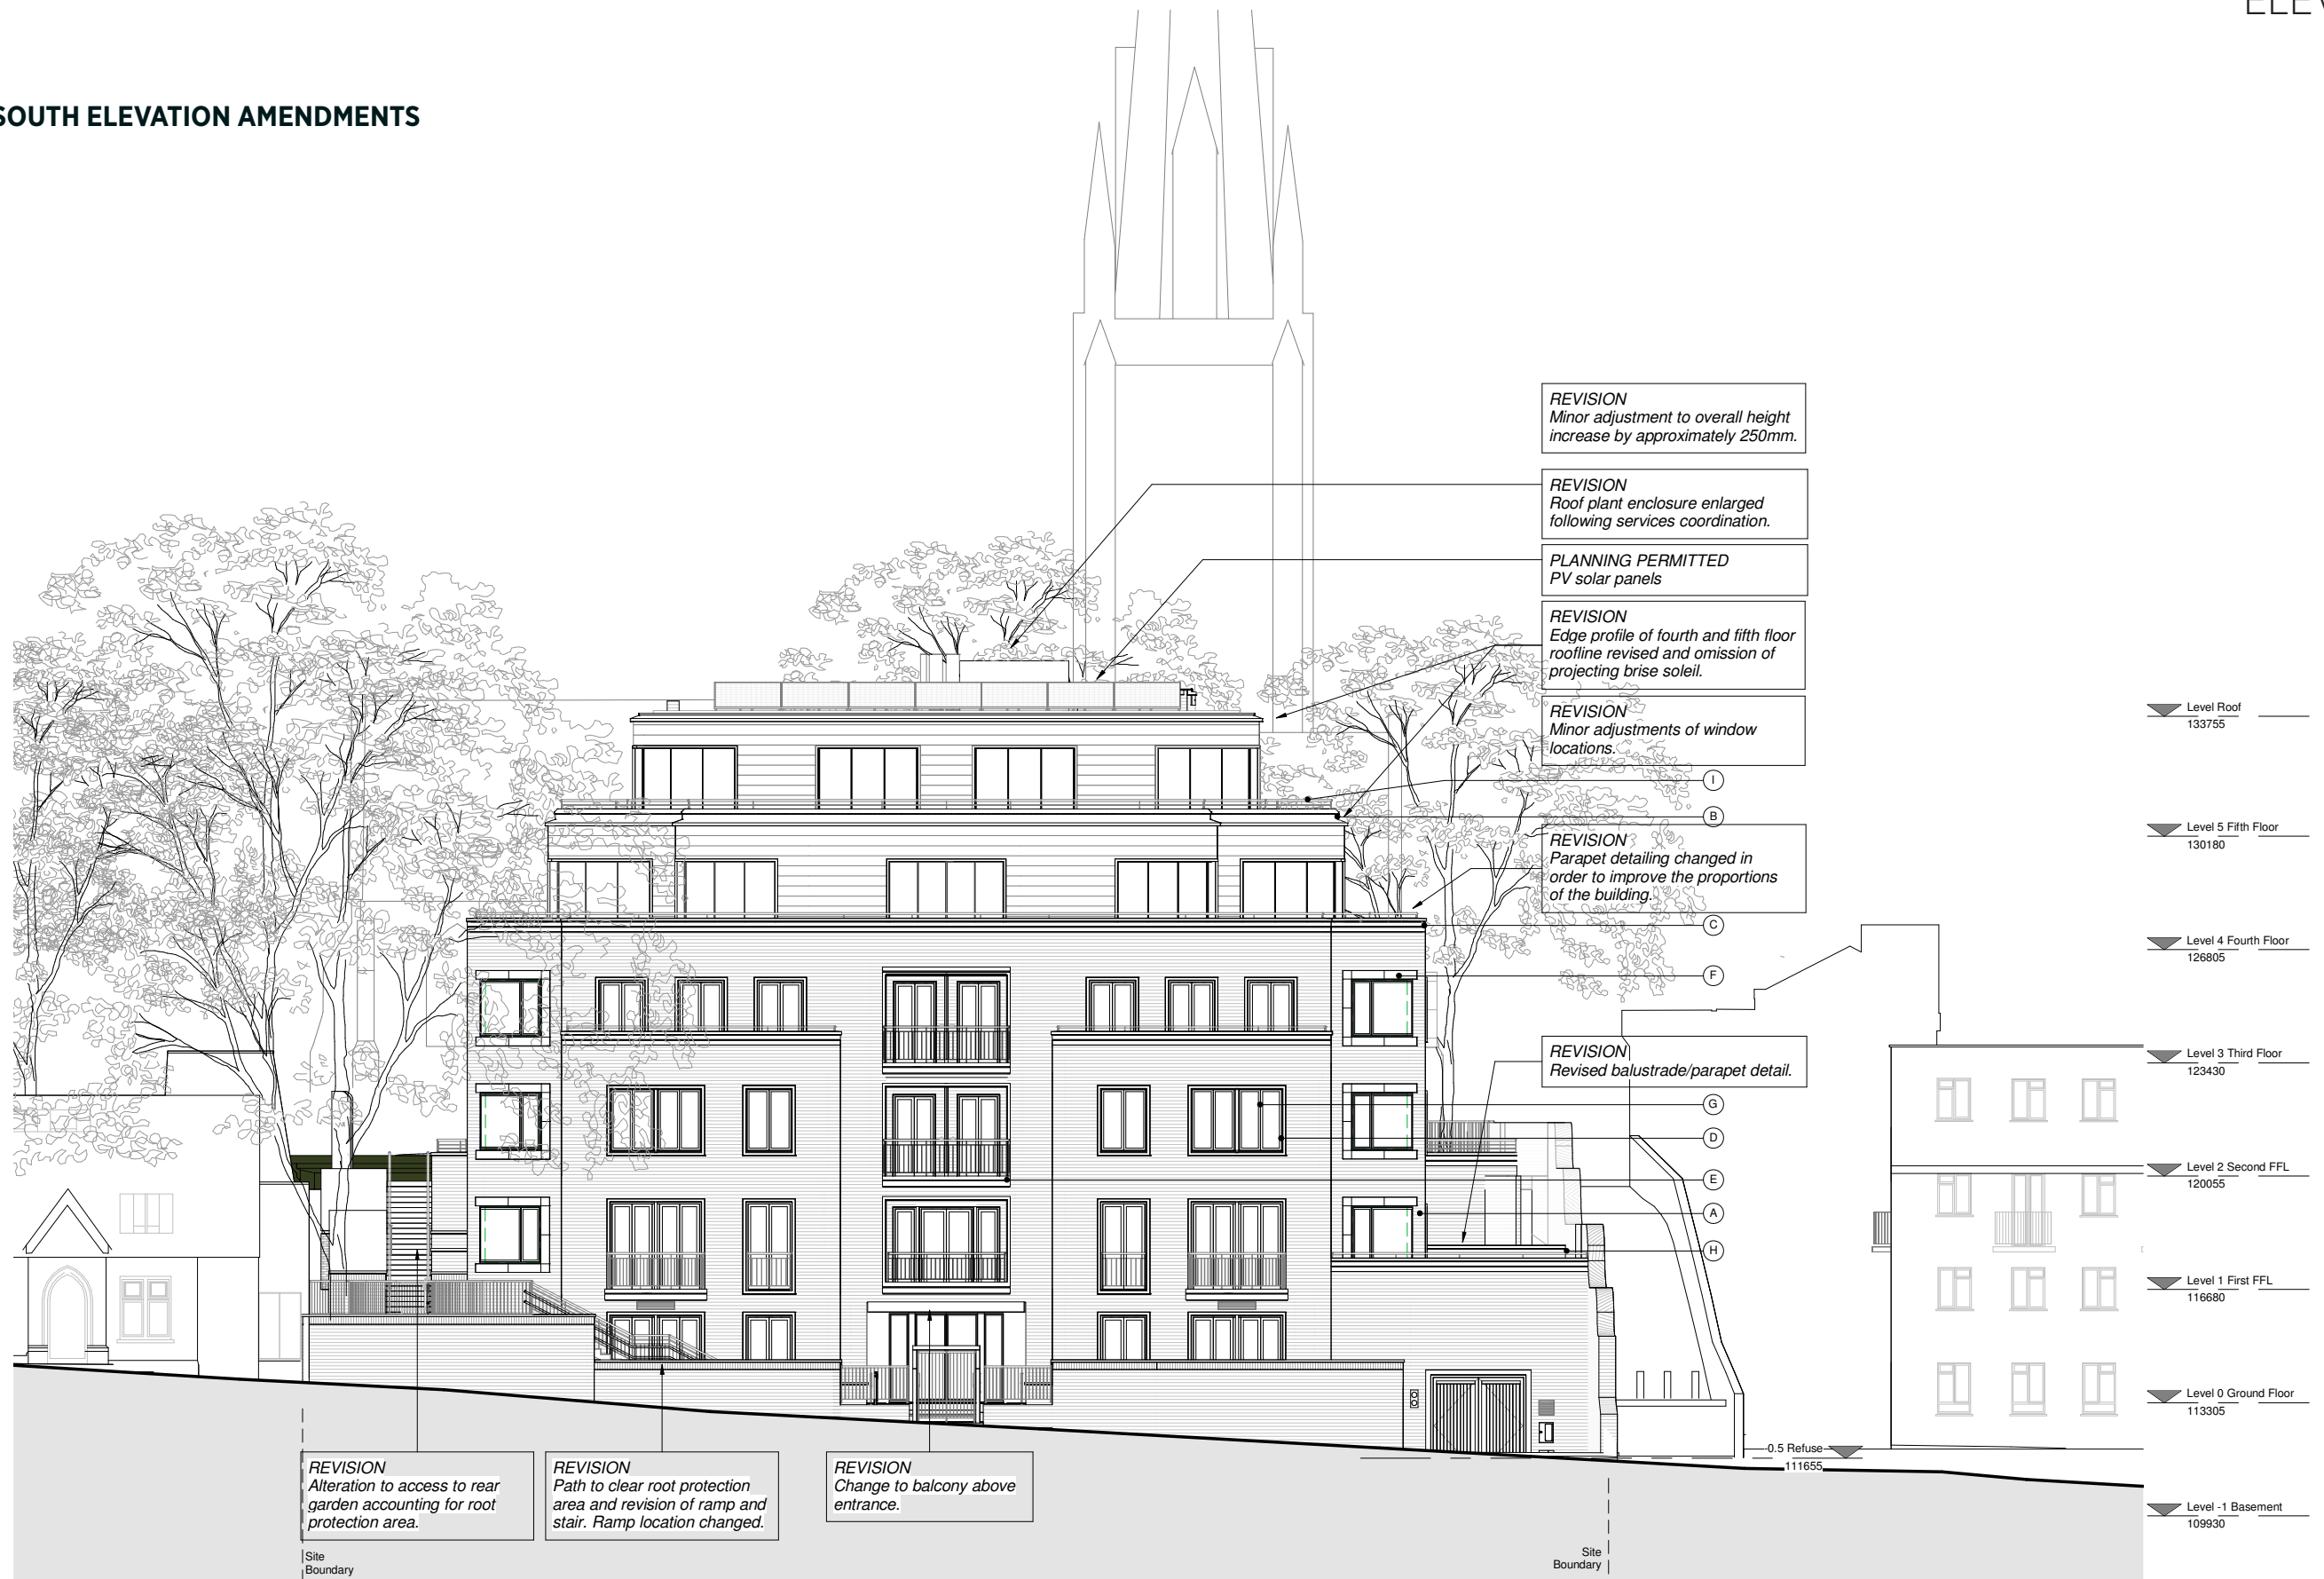

PROPOSED SOUTH ELEVATION