




1 DINING AREA R04 PLAN
Scale: 1:20

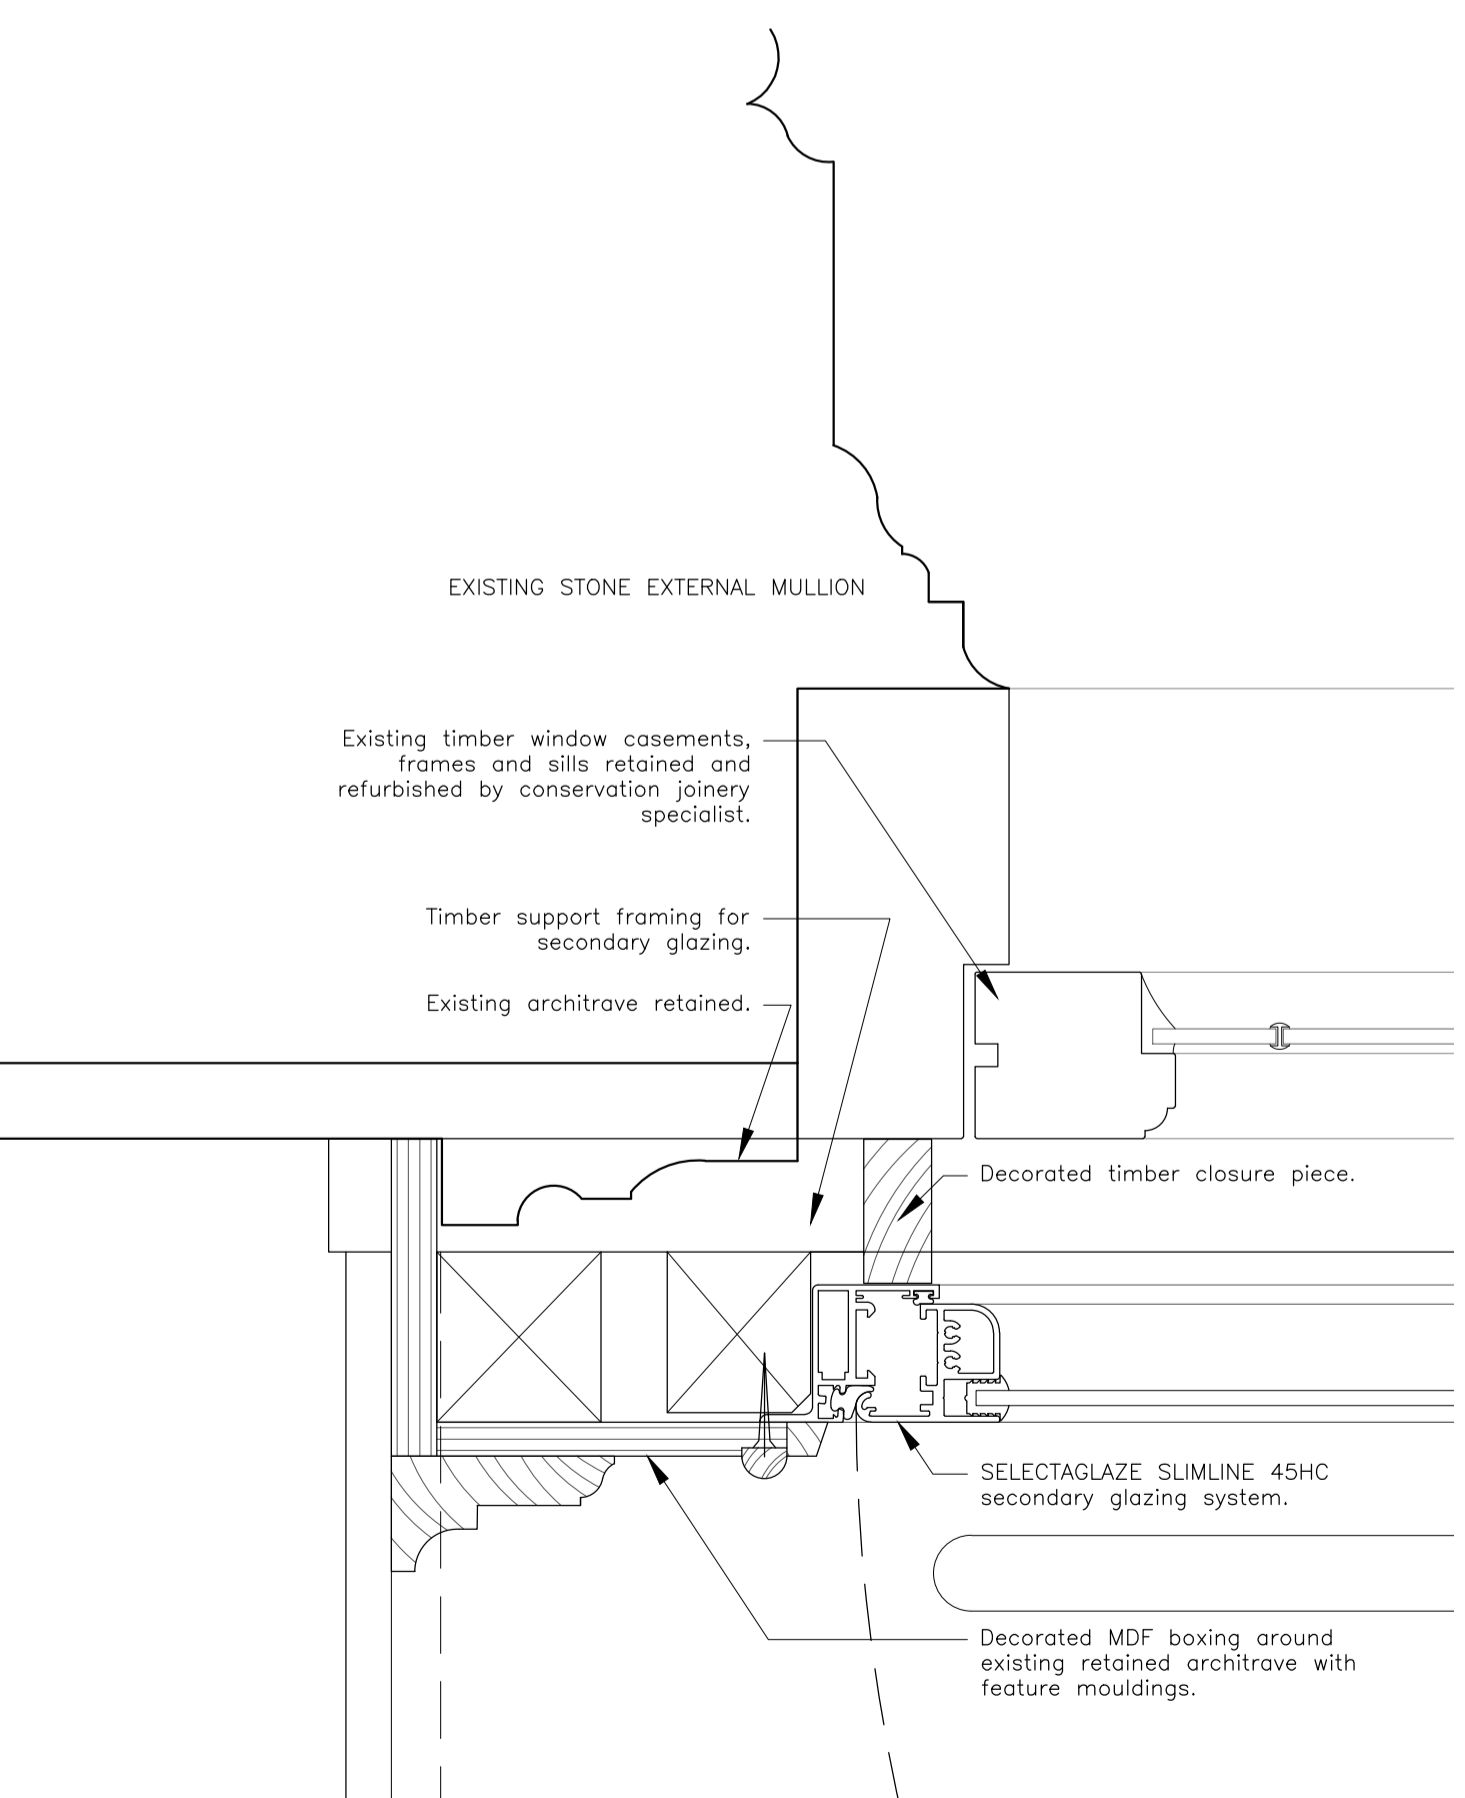


2 MULLION PLAN DETAIL - END MULLION
Scale: 1:2

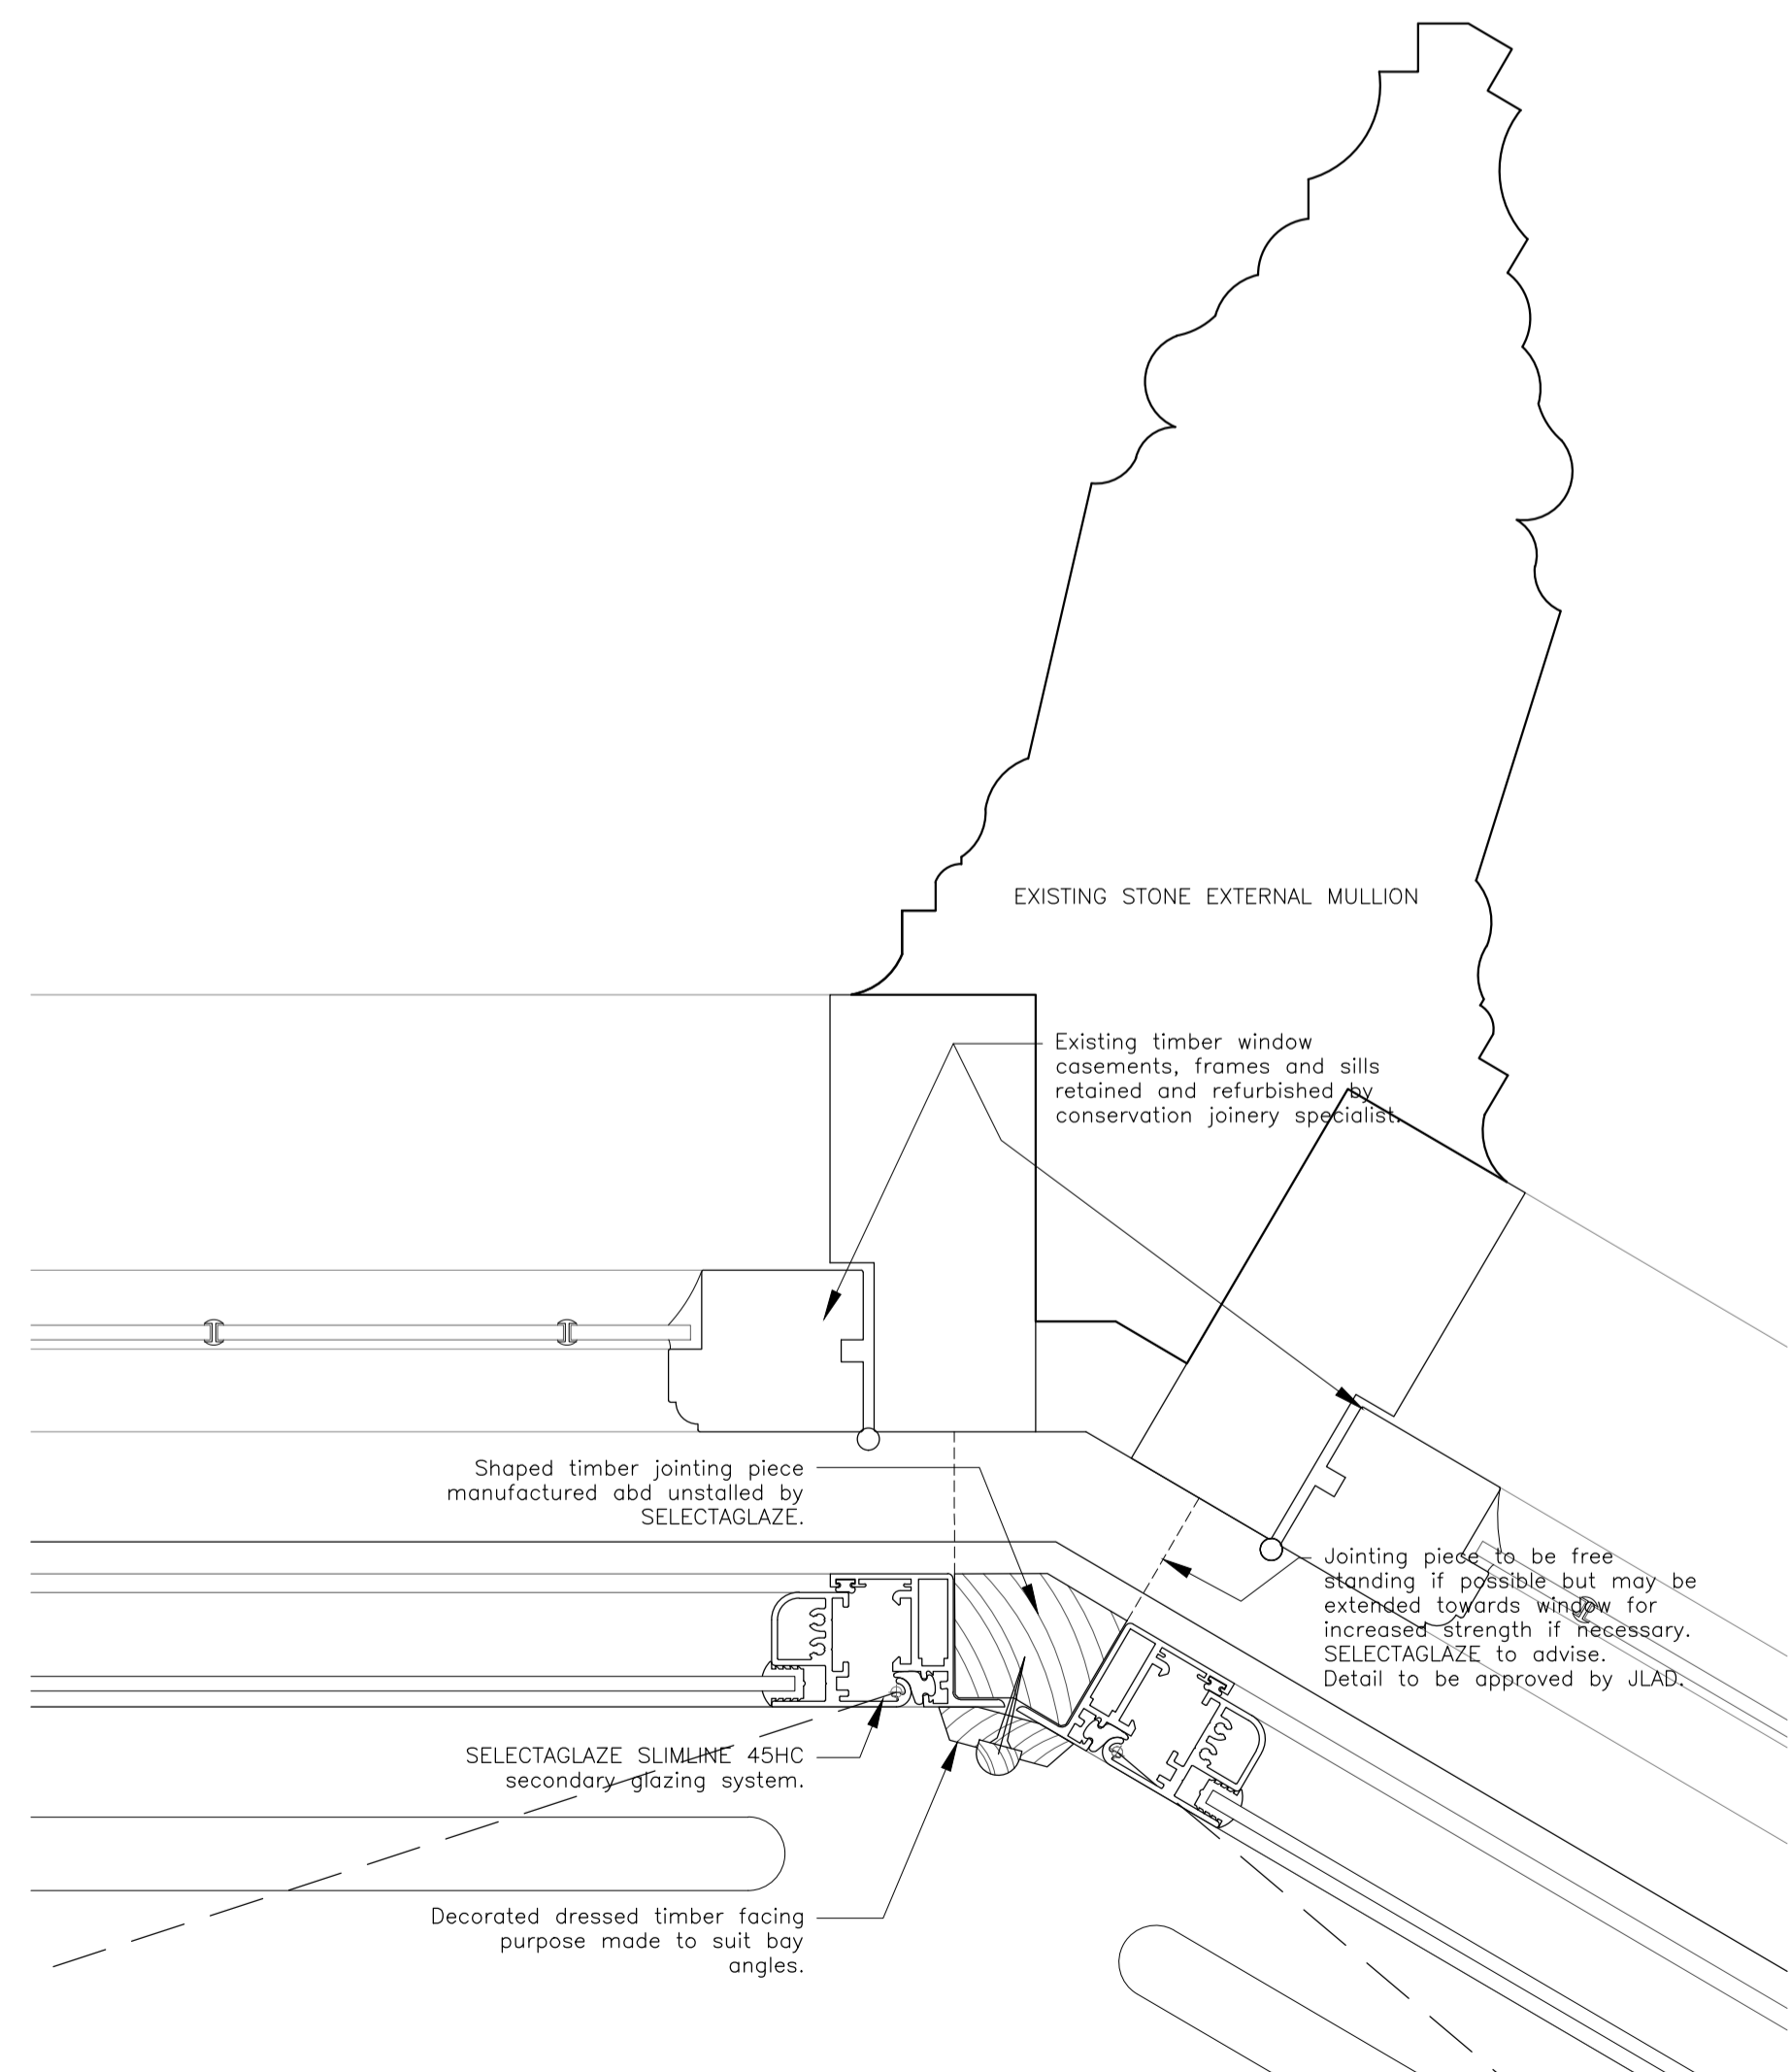

3 MULLION PLAN DETAIL - TYPICAL
Scale: 1:2

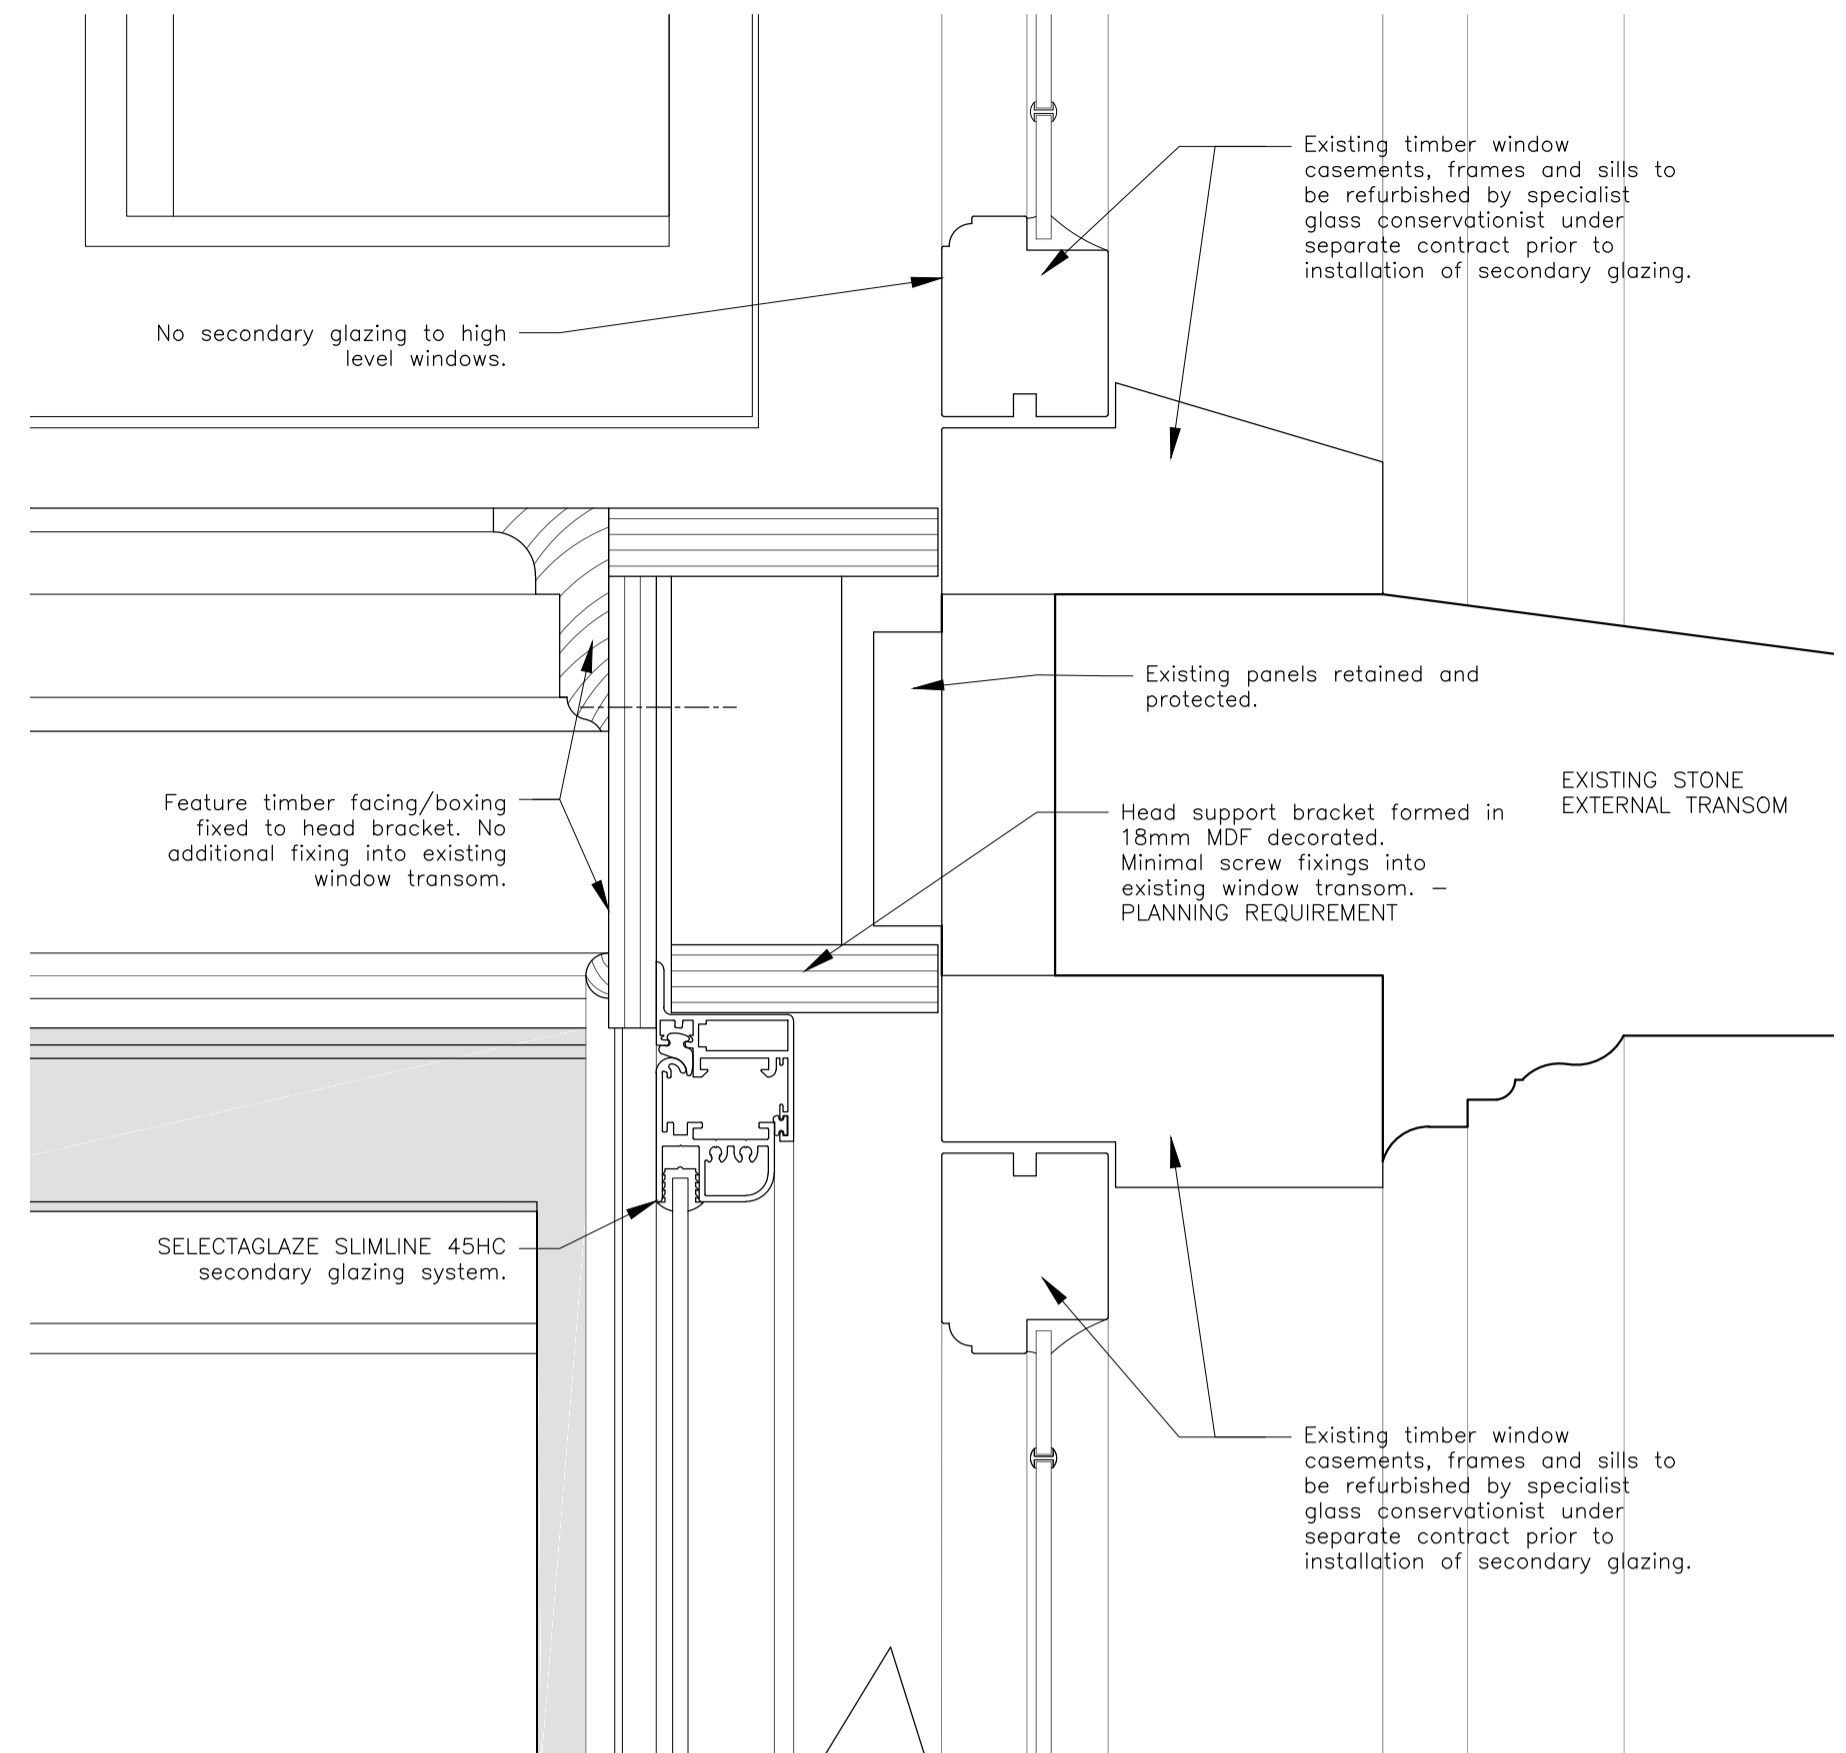

4 HEAD DETAIL - TYPICAL
Scale: 1:2

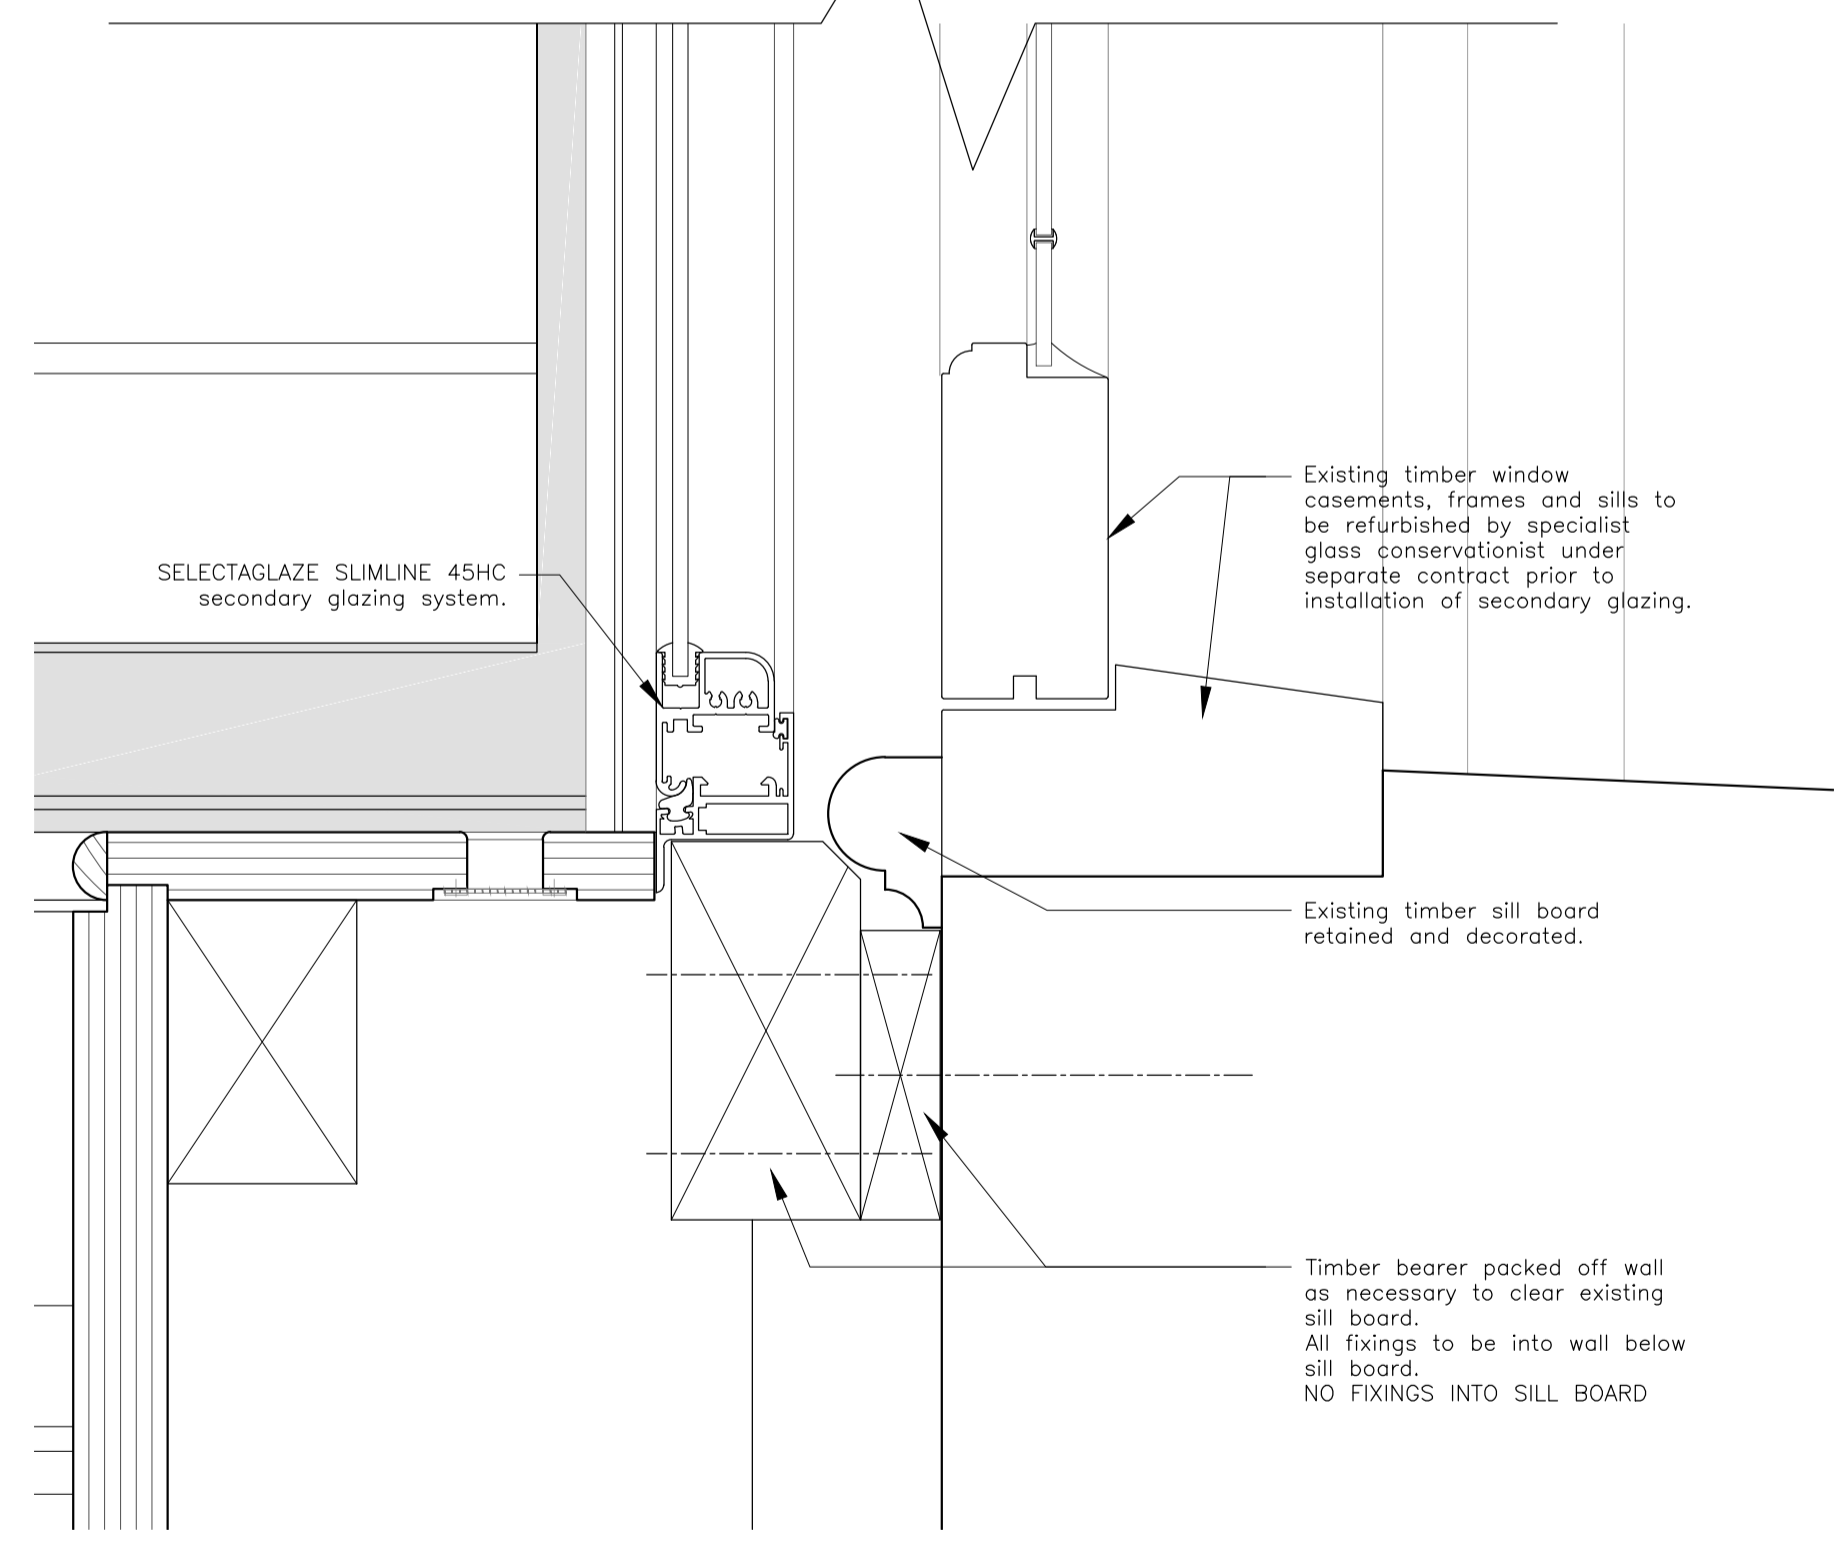

5 SILL DETAIL - TYPICAL
Scale: 1:2

No.	Revision	Date

PLANNING

JL Project

73 Eton Avenue

JL Drawing Title

SECONDARY GLAZING DETAILS

Scale	Date	Dwn
1:20+1:2@A1	03/10/16	DD
Drawing No.	Rev.	
748_71	-	

CAD Ref.