


**NOTES**

-Do not scale from this drawing, except for planning purposes.  
 -Check all dimensions on site.  
 -Subject to survey.  
 -Subject to site inspection.  
 -Site boundary lines are indicative only.

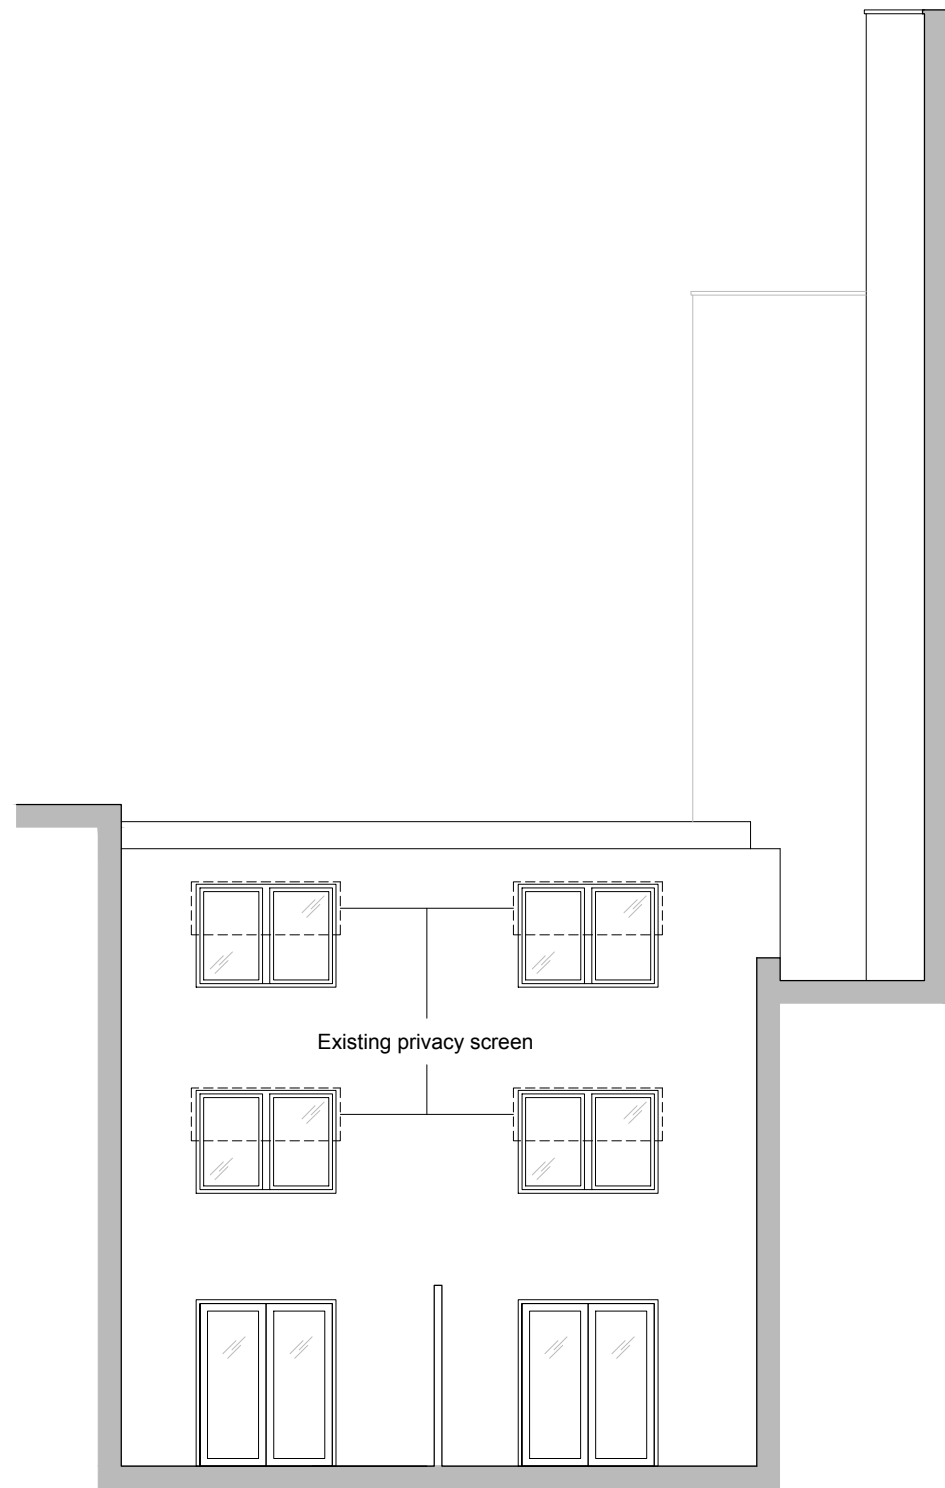

00(EL)E001  
**01**

Existing West Facing Courtyard Elevation



00(EL)E001  
**02**

Existing East Facing Courtyard Elevation



Rev	Date	By	Description
A	16.10.2017	CG	Scale bar updated

**Revision Schedule**

project  
 86-88 DELANCEY STREET  
 LONDON NW1 7SA  
 -  
 -

title  
 EXISTING ELEVATIONS  
 TO COURTYARD

**PLANNING**

contract no.	scale
-	1:50 @ A1 1:100 @ A3
client ref.	date
-	JULY 2017
drawn by	checked by
EF	CG

project no.	drawing number	revision
P15-341	00(EL)E001	A