



**NOTES**

-Do not scale from this drawing, except for planning purposes.  
 -Check all dimensions on site.  
 -Subject to survey.  
 -Subject to site inspection.  
 -Site boundary lines are indicative only.

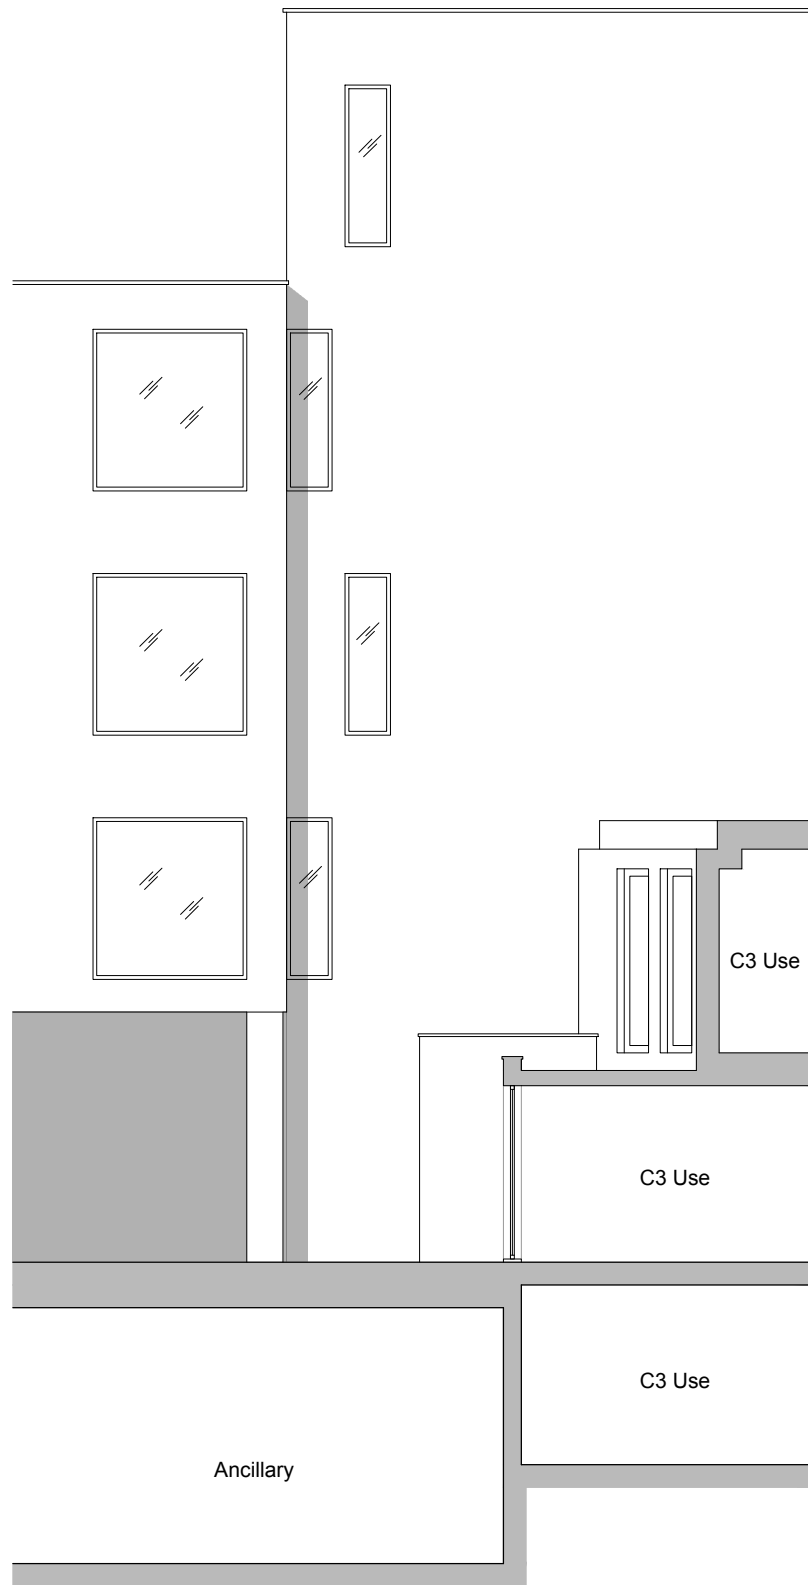

00(EL)E002 Existing West Facing Courtyard Elevation  
**03**

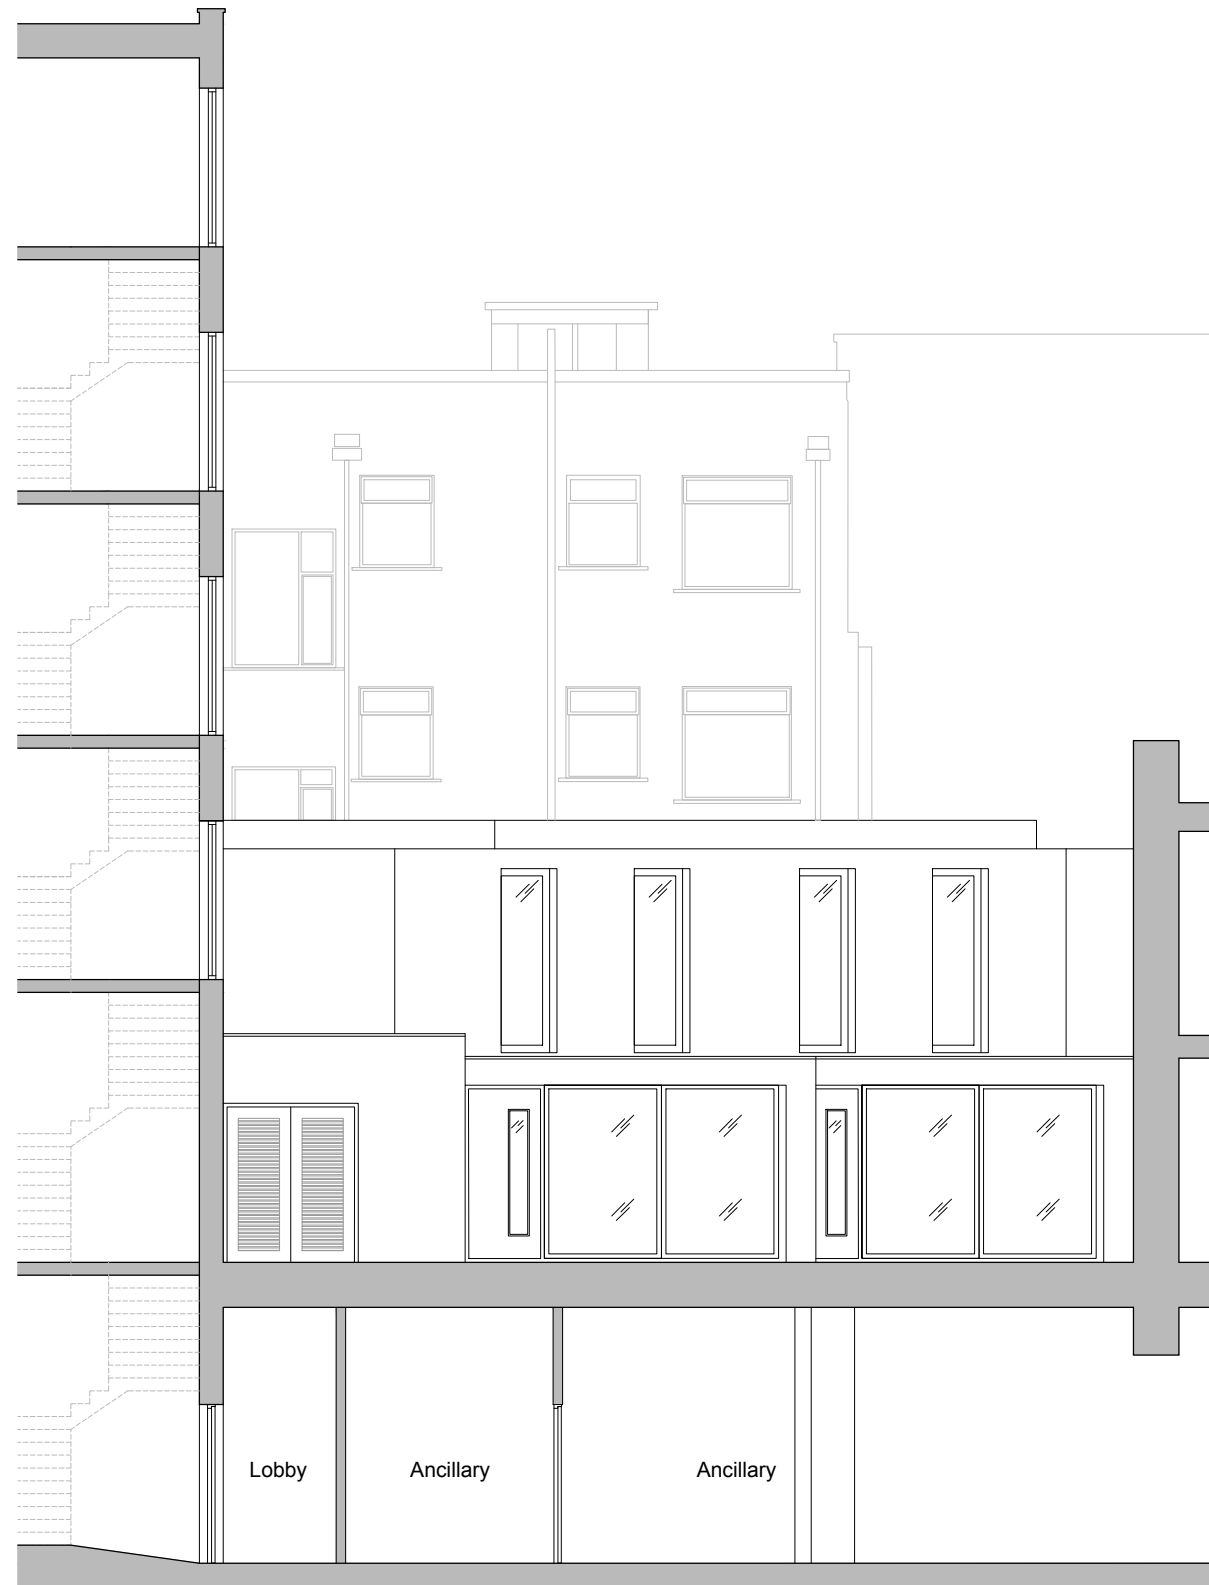

00(EL)E002 Existing East Facing Courtyard Elevation  
**04**

Rev	Date	By	Description
A	16.10.2017	CG	Scale bar updated

Revision Schedule	
project	86-88 DELANCEY STREET LONDON NW1 7SA
title	EXISTING ELEVATIONS TO COURTYARD

PLANNING		
contract no.	1:50 @ A1 1:100 @ A3	
client ref.	data	
drawn by	checked by	
EF	CG	
project no.	drawing number	revision
P15-341	00(EL)E002	A