


NOTES
 -Do not scale from this drawing, except for planning purposes.
 -Check all dimensions on site.
 -Subject to survey.
 -Subject to site inspection.
 -Site boundary lines are indicative only.

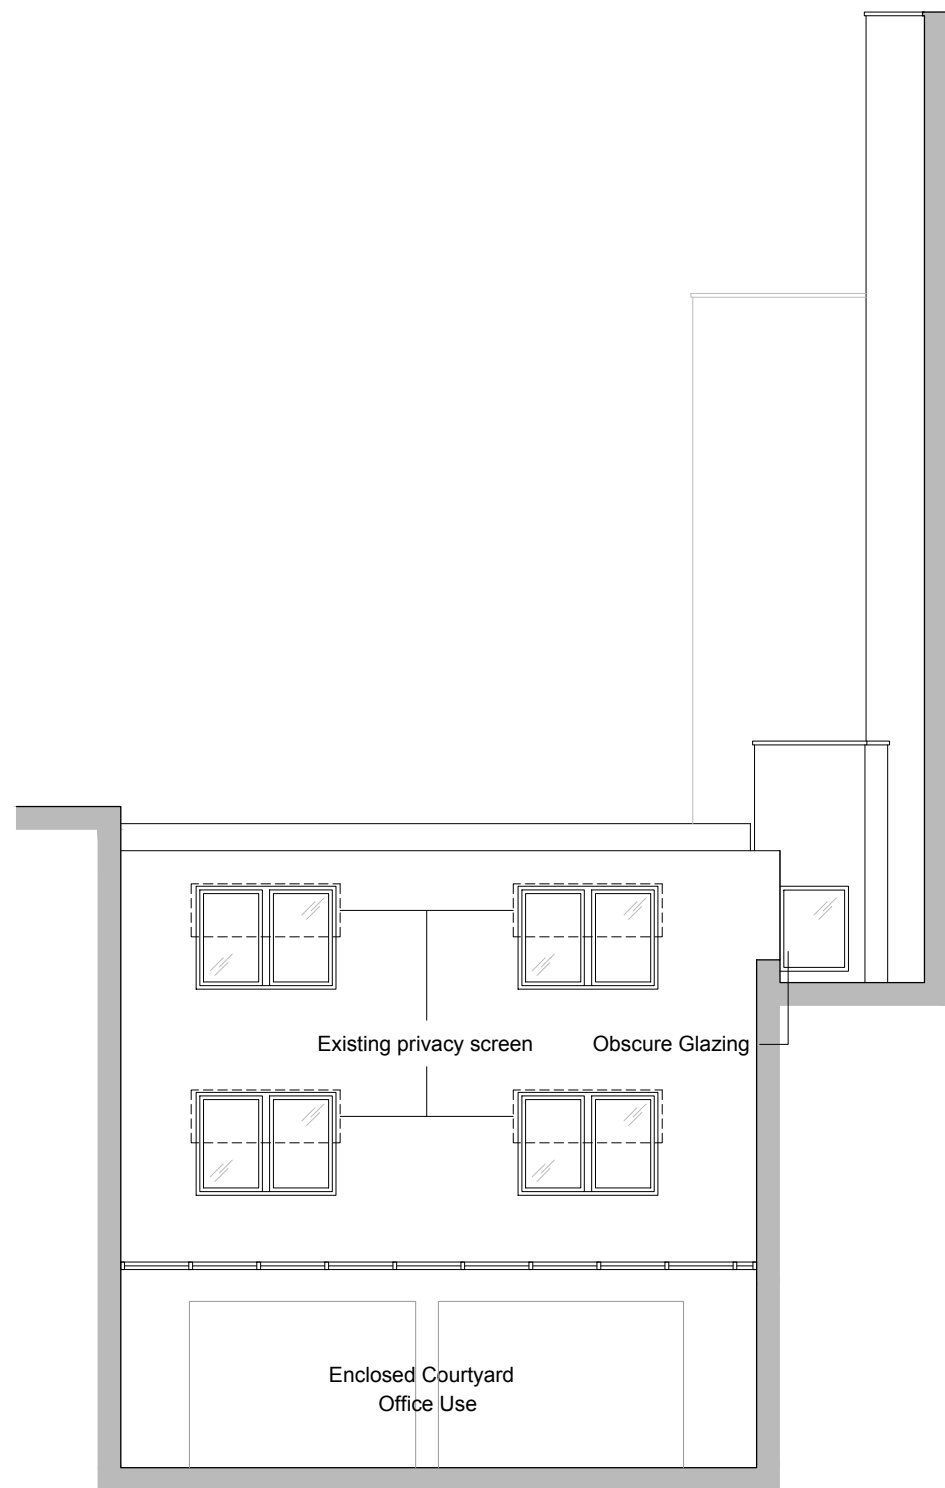

00(EL)P001 Proposed West Facing Courtyard Elevation
01



00(EL)P001 Proposed East Facing Courtyard Elevation
02



Rev	Date	By	Description
A	16.10.2017	CG	Scale bar updated

Revision Schedule	
project	86-88 DELANCEY STREET LONDON NW1 7SA
title	PROPOSED ELEVATIONS TO COURTYARD 01

drawing status		
PLANNING		
contract no.	scale	
-	1:50 @ A1 1:100 @ A3	
client ref.	date	
-	JULY 2017	
drawn by	checked by	
EF	CG	
project no.	drawing number	revision
P15-341	00(EL)P001	A

