




E-04 Elevation window details 1:100

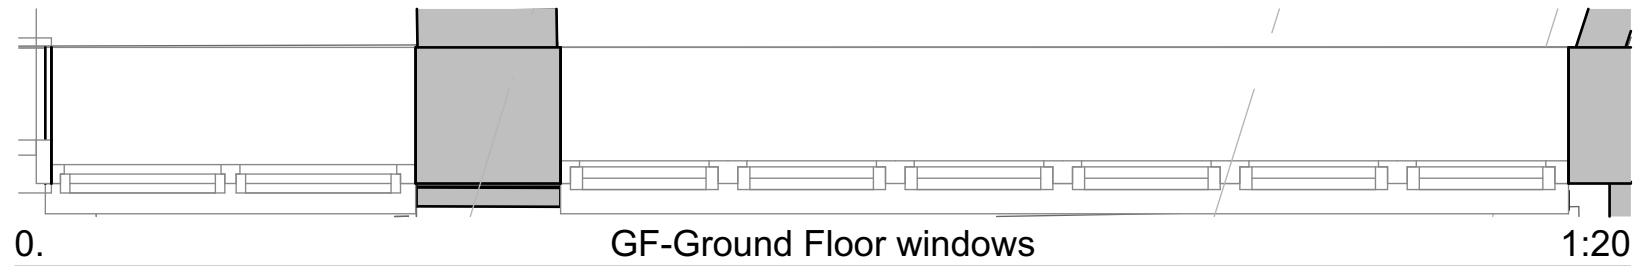

0. GF-Ground Floor windows 1:20

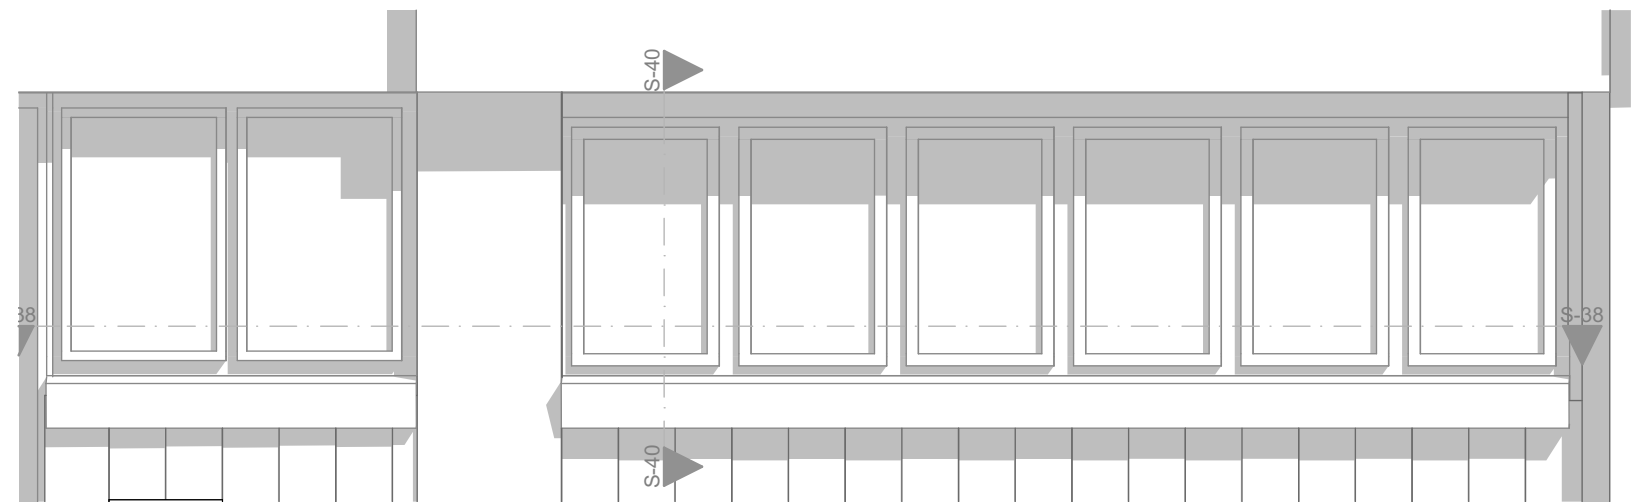

E-04 Elevation window details 1:20

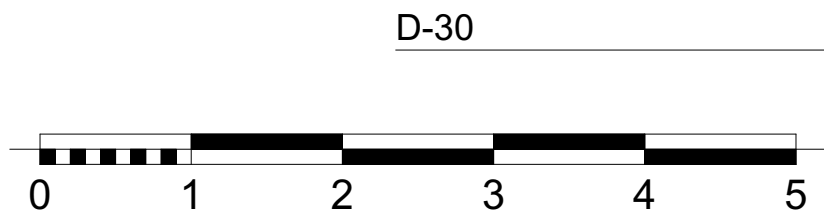

D-30

Detail

1:2

S-40

Detail

1:2

RevID	ChID	Change Name	Date

0381 24, Perrins Walk
Mr Chiew Y Chong

24, Perrins Walk
London
NW3 6TH

Proposed Window Details
1:100, 1:20@A3

Drg No:0381.04.2.30 E Rev:
File: 0381 -20-14tj.pln
06/11/2017

Jacques Partnership

Architecture and Planning

Studio 5, Fosse Farm Barns

Nettleton

Chippenham

Wilts SN14 7NJ

01249 783533