

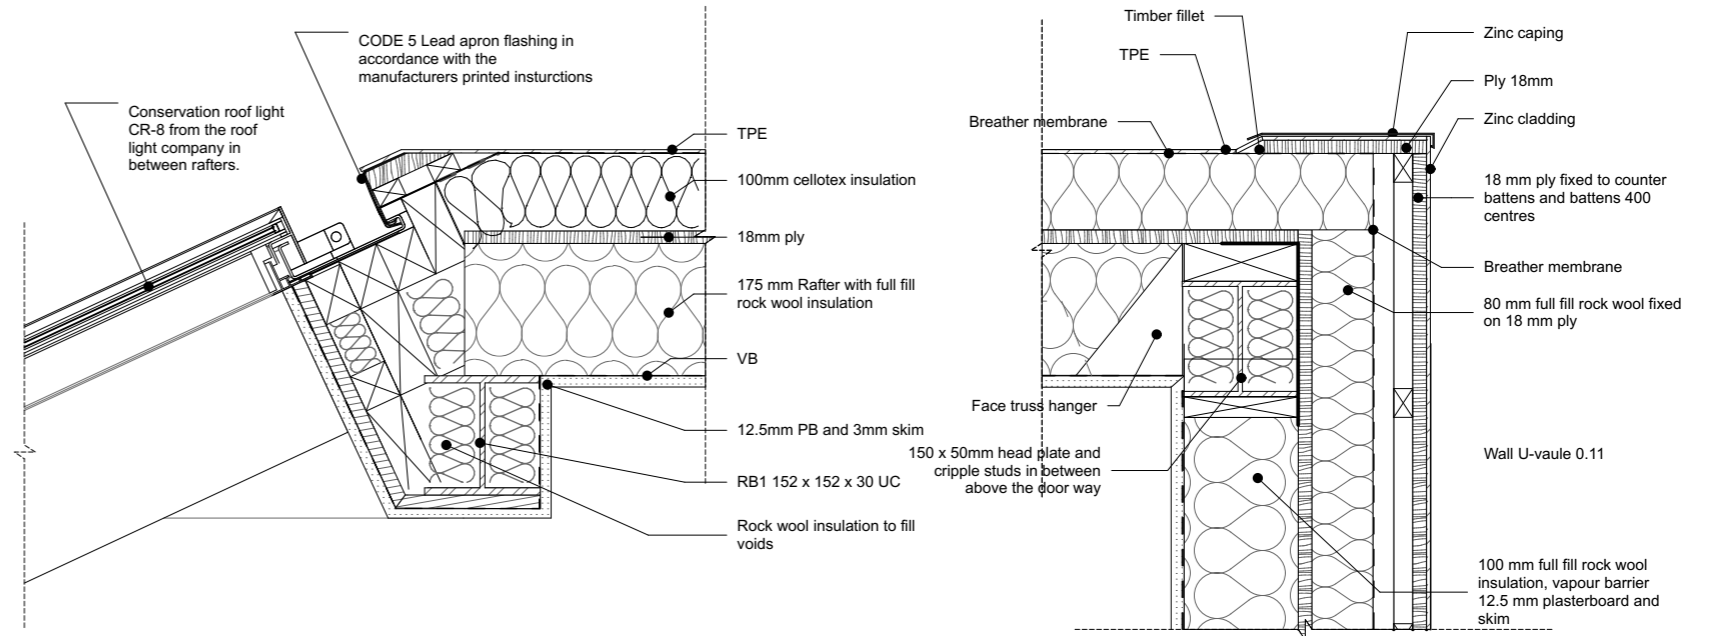


D-33 Detail 1:10

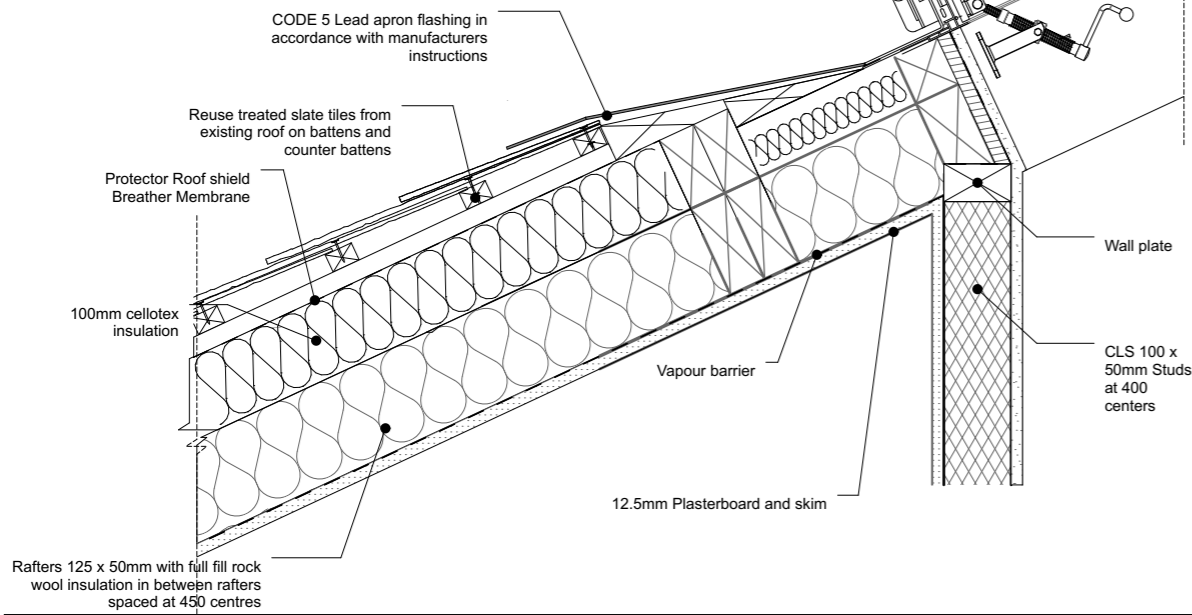

D-04 Detail 1:10


D-06 Detail 1:10

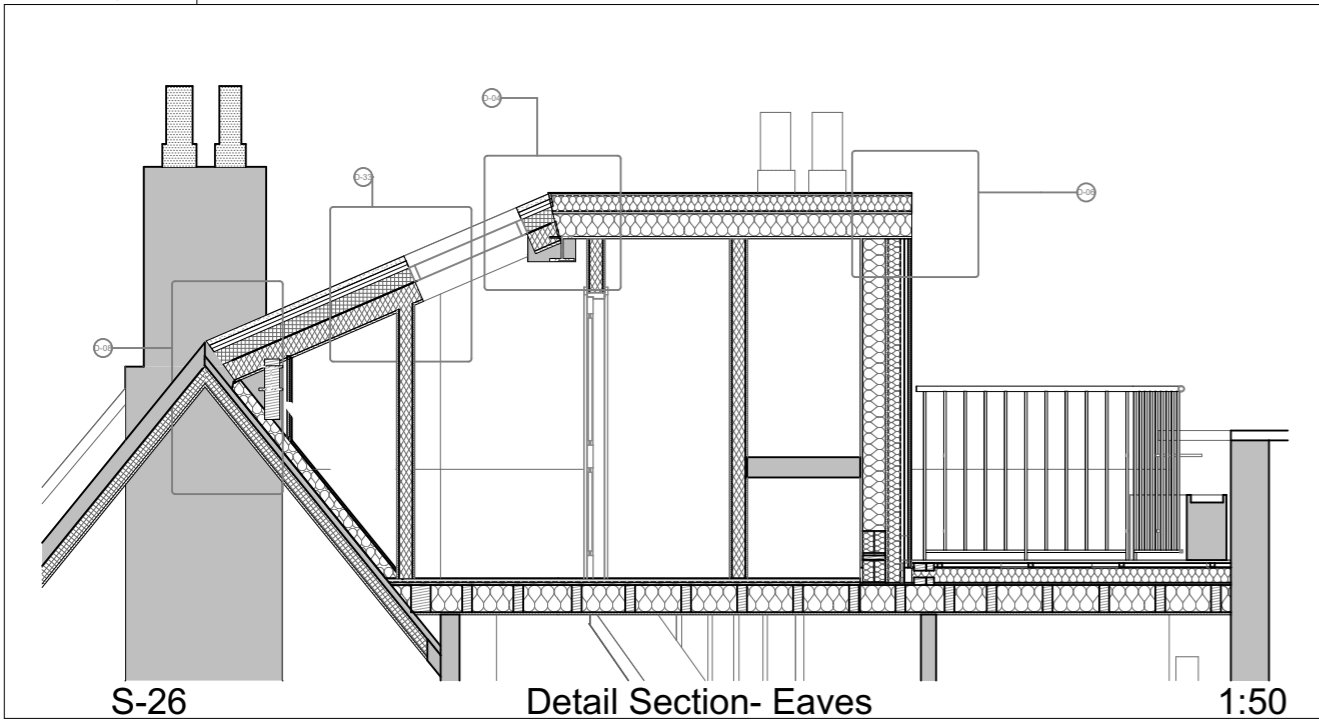

S-26

Detail Section- Eaves

1:50

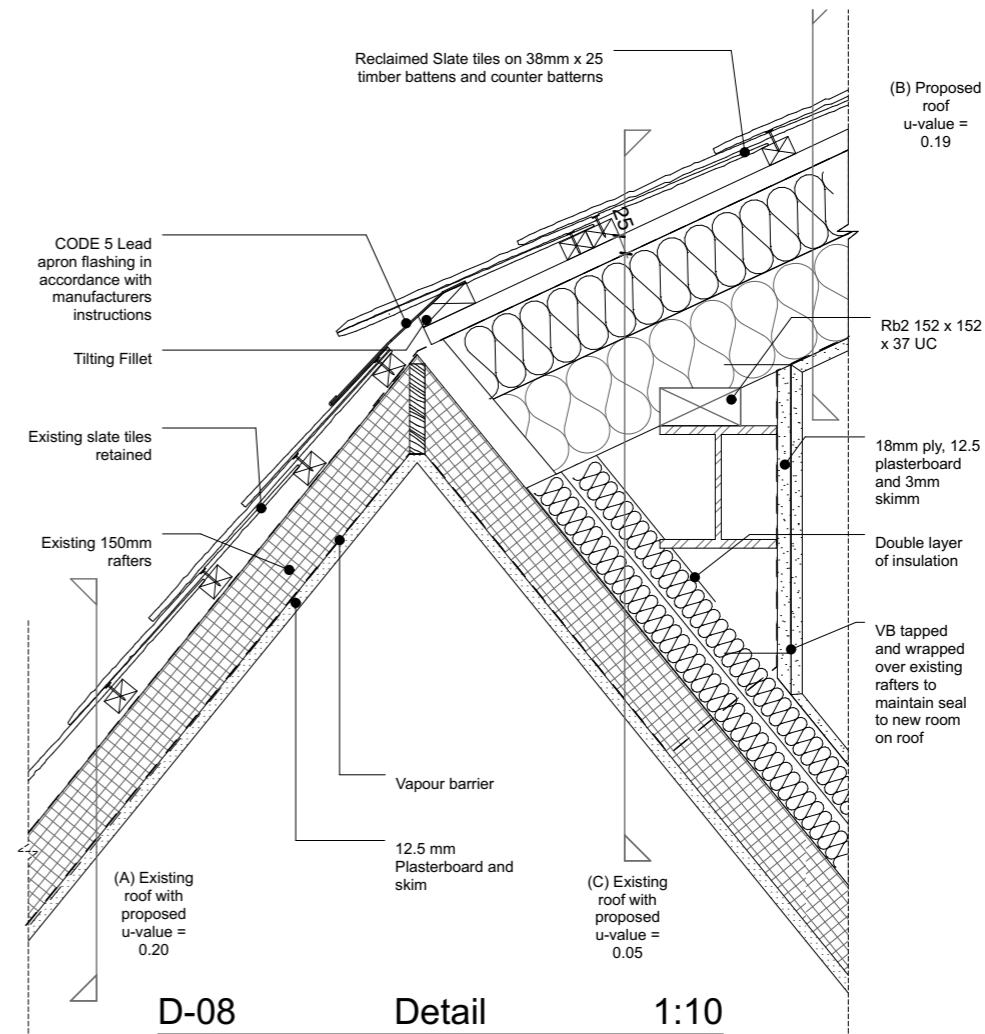

D-08

Detail

1:10



RevID	ChID	Change Name	Date

0381 24, Perrins Walk
Mr Chiew Y Chong

24, Perrins Walk
London
NW3 6TH

Proposed Roof Details
1:50, 1:10@A3

Drg No:0381.04.2.14 E Rev:
File: 0381 -20-14tj.pln
06/11/2017

Jacques Partnership

Architecture and Planning

Studio 5, Fosse Farm Barns

Nettleton

Chippenham

Wilts SN14 7NJ

01249 783533