


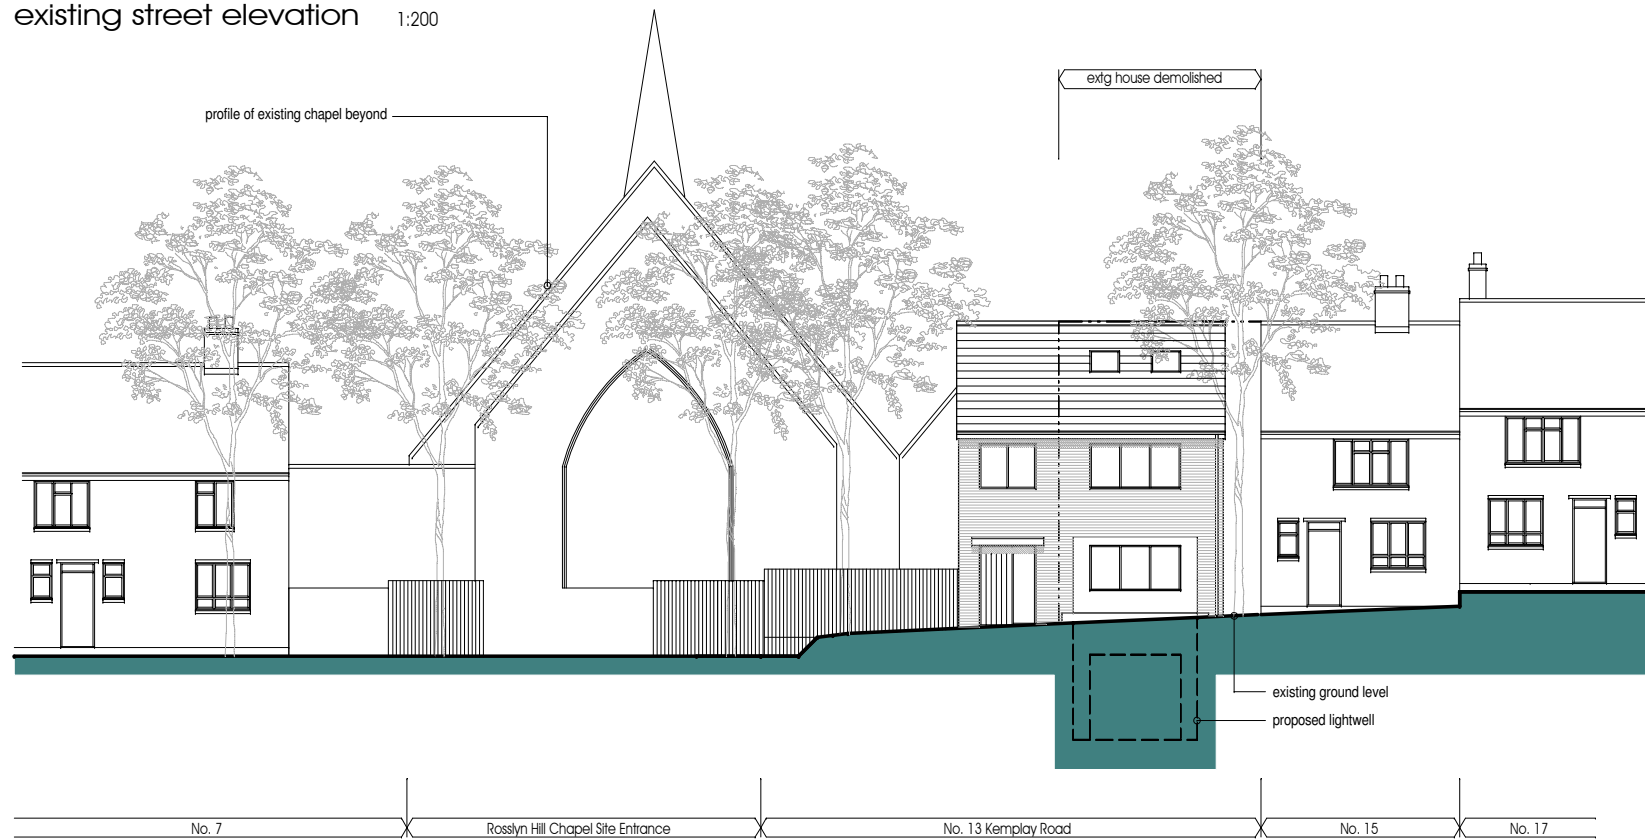

existing street elevation 1:200



proposed street elevation