
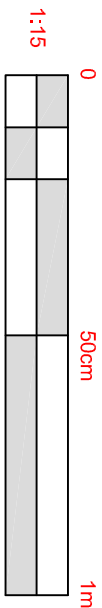
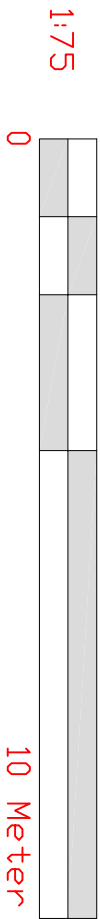
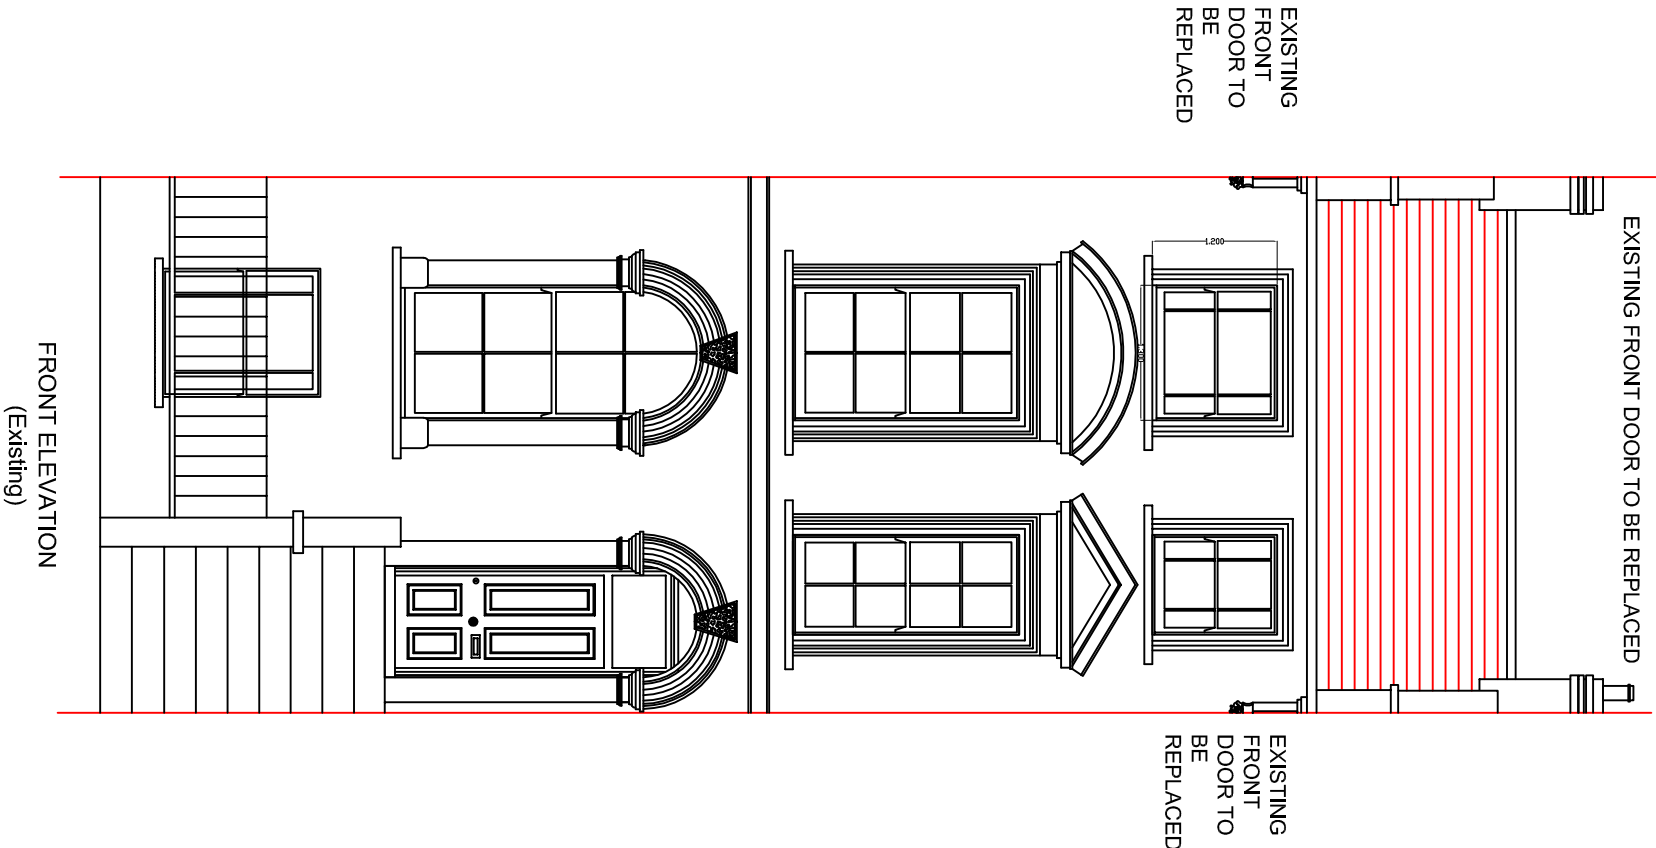


Notes:

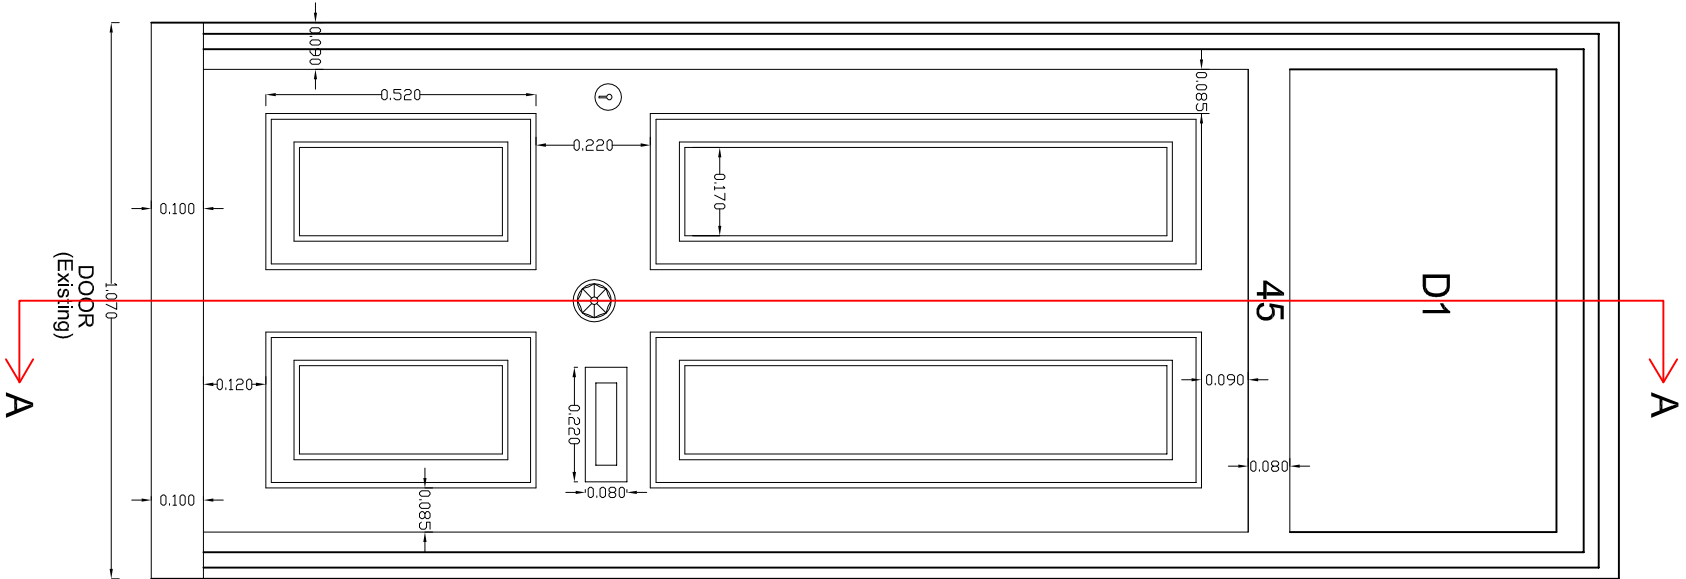

WALKER MANAGEMENT

EMPLOYER'S AGENTS & PROJECT MANAGERS
LION HOUSE, 242 BALLARDS LANE
LONDON N12 0EP

TEL: 020 8446 5537
E-MAIL: INFO@WALKERMANAGEMENT.CO.UK

TITLE
EXISTING ELEVATIONS WITH
DOOR DETAILING & SECTION

PROJECT
45 Camden Park Road

CLIENT
CIRCLE 33 HOUSING / KIER

SCALE: AS IDENTIFIED
CAD FILE: -
DATE: 16.10.17
DRAWN BY: YAM
CHECKED:

PROJECT NO. 3414
DRAWING NO. 3414/MM/01
REVISION 0