




EXISTING LOWER GROUND FLOOR

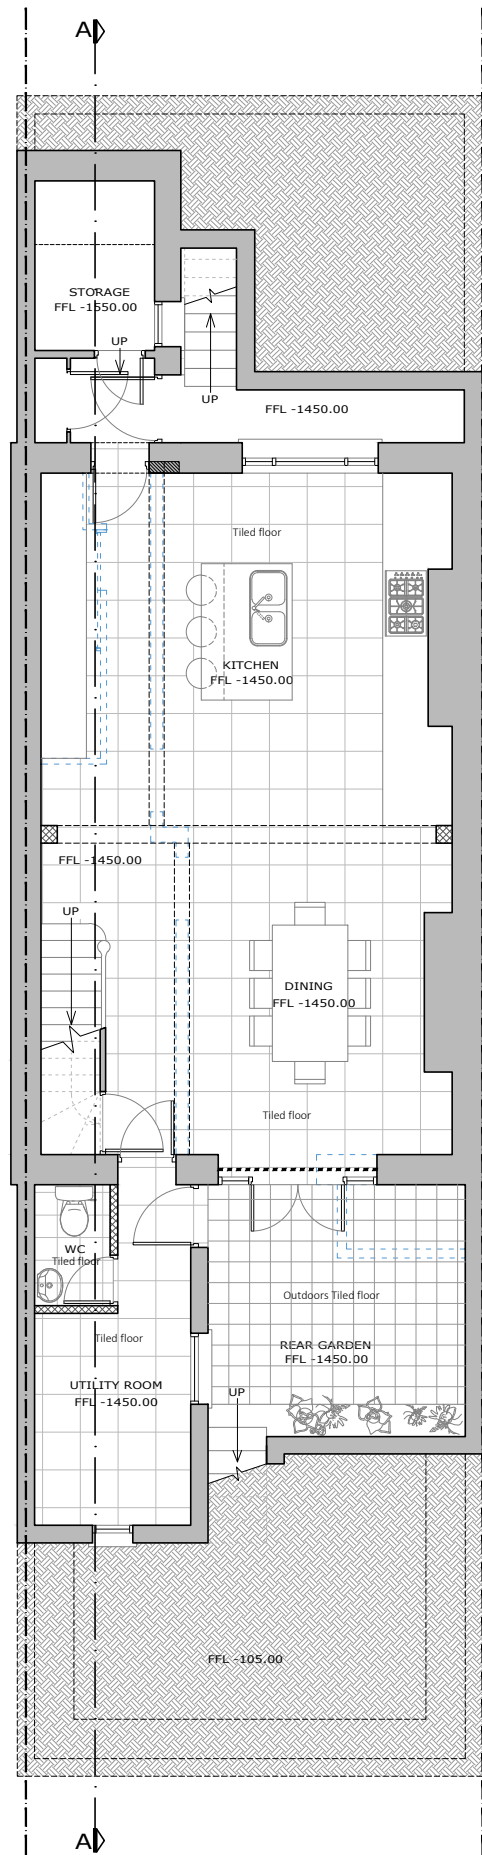


PROPOSED LOWER GROUND FLOOR

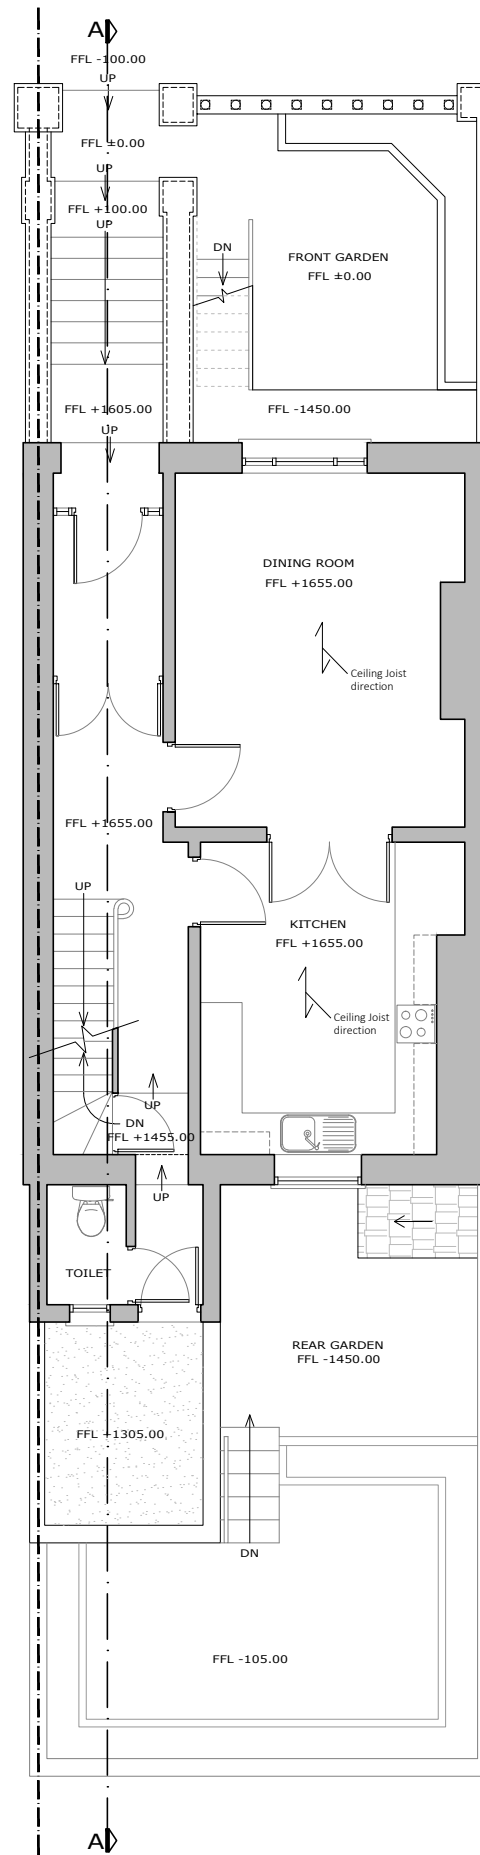

EXISTING UPPER GROUND FLOOR

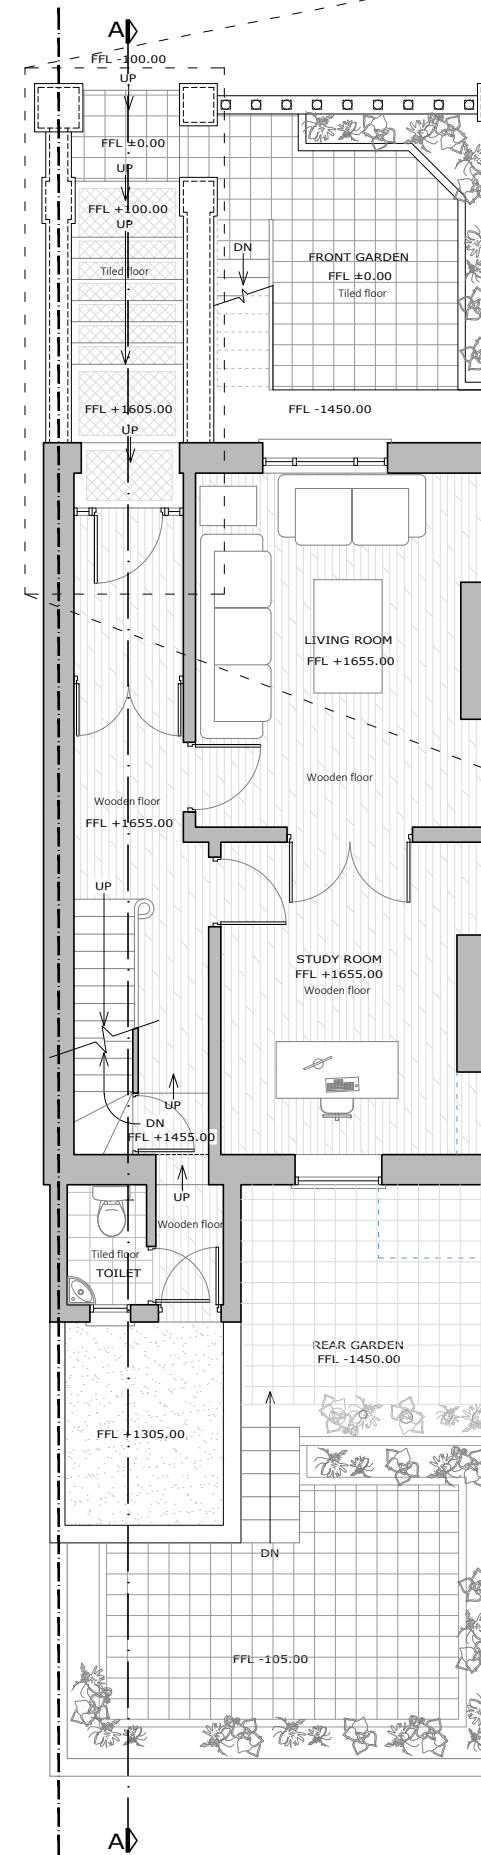

PROPOSED UPPER GROUND FLOOR

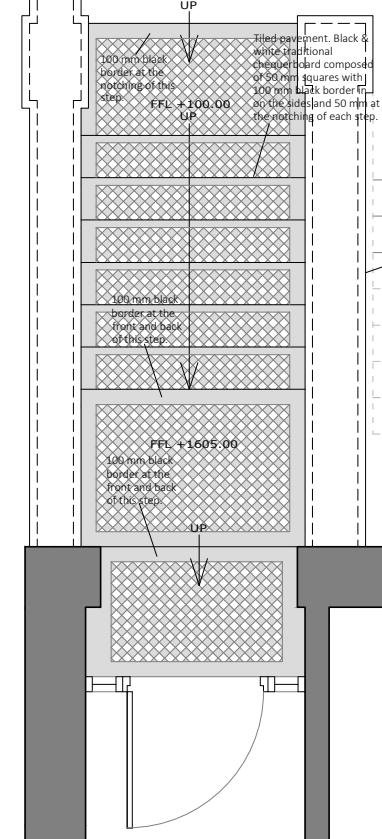

- PLEASE NOTE**
1. All dimensions to be verified on site.
  2. All dimensions are in millimeters.
  3. No work shall commence until all approvals and agreements have been obtained. These include, Planning, Building Regulations, Thames Water and party Wall.
  4. The Copyright of this drawing belongs to Projection Architects Ltd.

**CLIENT**  
MISUMA LIMITED

**PROJECT**  
SINGLE DWELLING HOUSE

**ADDRESS**  
97 Batholomew Road  
London  
NW5 2AR

**TITLE**  
Existing & Proposed Lower and Upper floor plans

<b>DATE</b> 07/11/17	<b>PROJECT NUM:</b> P-17.059
<b>SCALE</b> 1/100 (@ A3)	<b>DRAWING NUM:</b> A-01
<b>REV.</b> B	<b>STATUS</b> PL

EXISTING WALL  
PROPOSED NEW WALL  
DEMOLISHED WALL