


Rev Date Description

- -

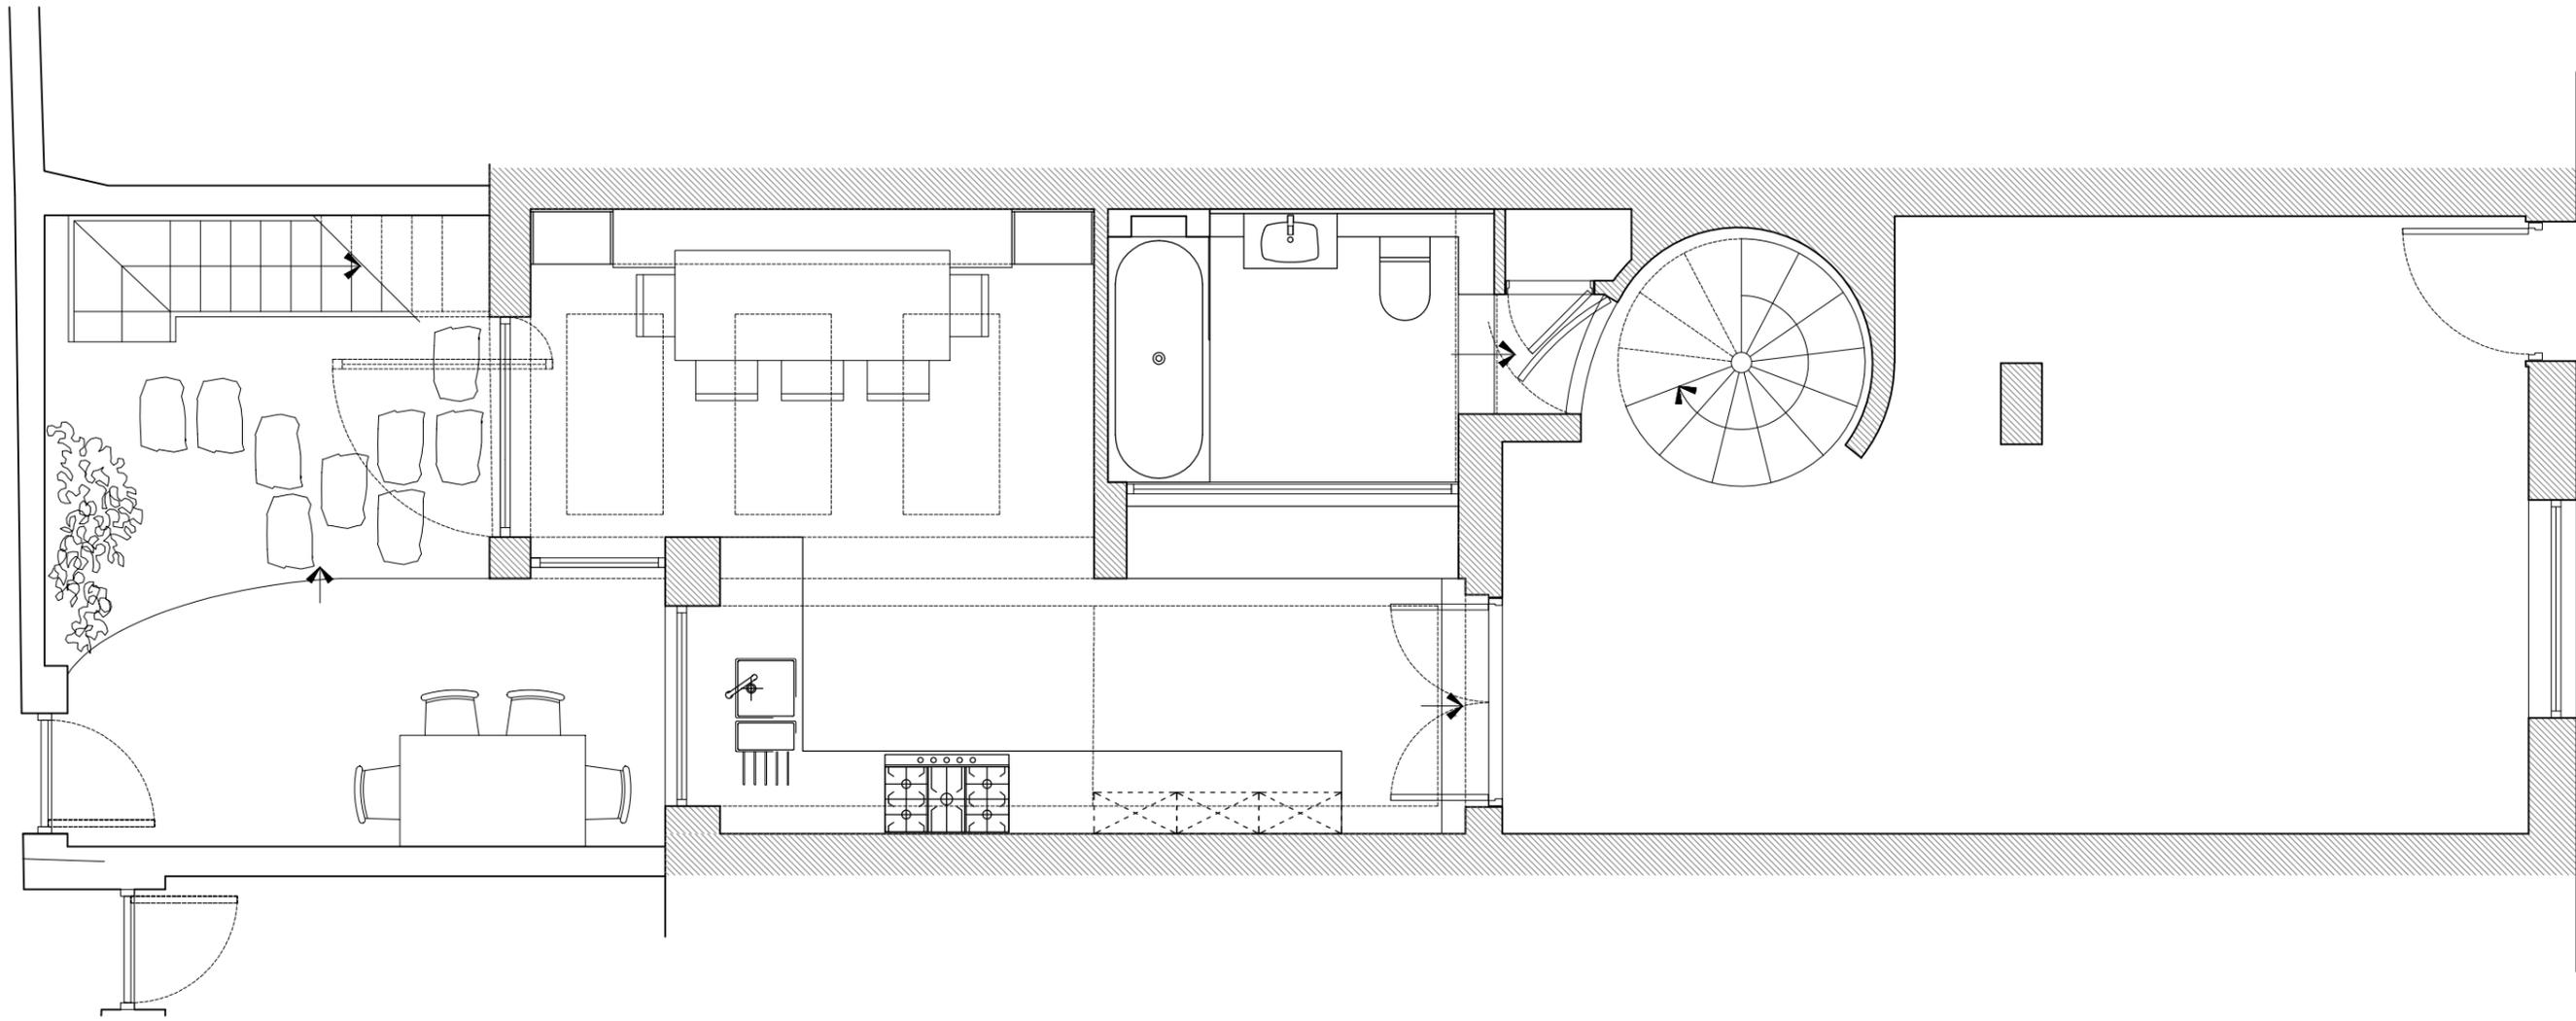

PROPOSED

Notes



Client
 Karen Smith & Dick Carruthers
 8 Wildwood Grove
 London
 NW3 7HU

Project
 8 Wildwood Grove
 London
 NW3 7HU

Title

PROPOSED
 GROUND FLOOR

Job No	Dwg No	Rev	Stage
WLD.8	GA-100	P1	A/B/C
Date	Scale	Drwn	Chkd
JULY 2017	1/50 @ A3	NH	MW



MELISSA WHITE ARCHITECTS

118 Tollington Park
 London N4 3RB
 Tel +44 [0]7956 404299
 info@melissawhitearchitects.com