


Rev Date Description

- -

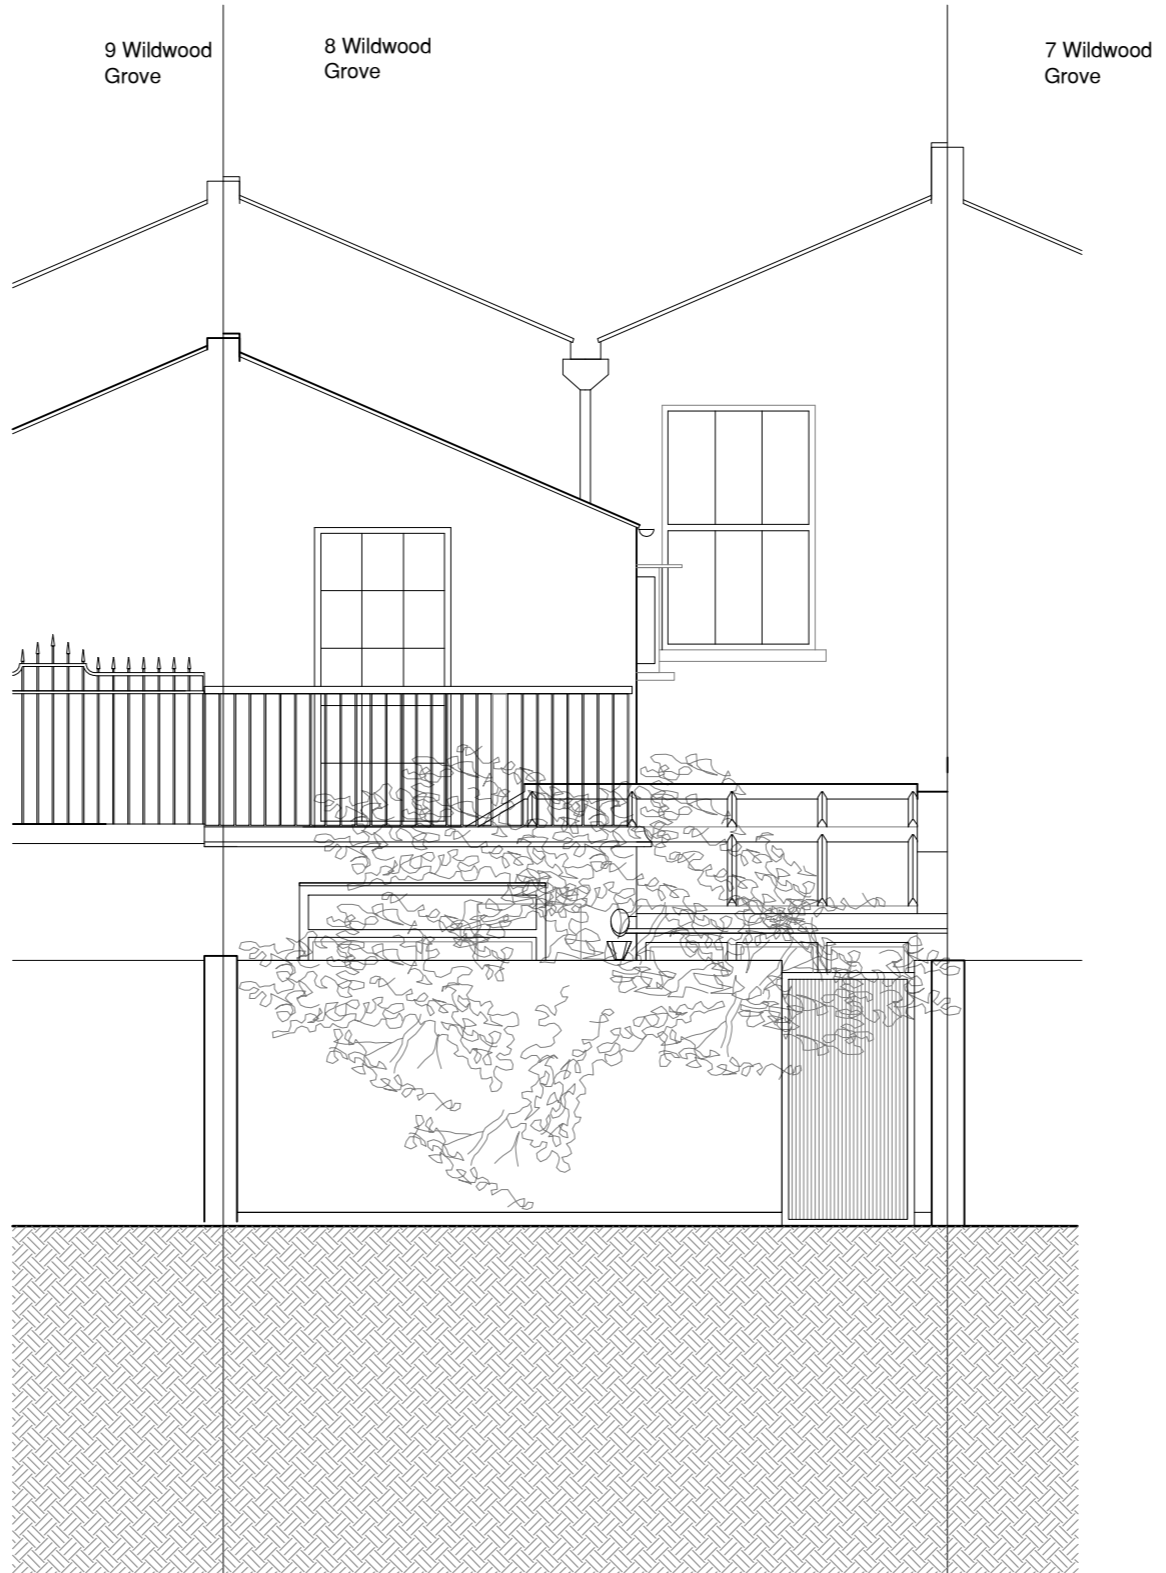

EXISTING

Notes



Client
Karen Smith & Dick Carruthers
8 Wildwood Grove
London
NW3 7HU

Project
8 Wildwood Grove
London
NW3 7HU

Title

EXISTING
HAMPSTEAD WAY ELEVATION

Job No	Dwg No	Rev	Stage
WLD.8	EX-202	P1	A/B/C
Date	Scale	Drwn	Chkd
JULY 2017	1/50 @ A3	NH	MW

MELISSA WHITE ARCHITECTS

118 Tollington Park
London N4 3RB
Tel +44 [0]7956 404299
info@melissawhitearchitects.com