



BLOCK PLAN

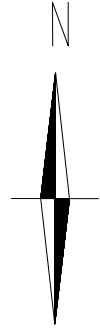

proposed single storey
side return extension

Agamemnon Road

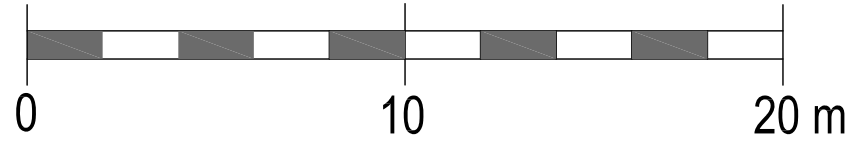


Written dimensions to be taken in preference to scaled dimensions. The Contractor is responsible for checking all dimensions before work starts.

All work is to be carried out to the requirements, and to the satisfaction of the Local Authority. These drawings are for planning purposes only.

Any discrepancies to be brought to the attention of 4D Planning Consultants immediately.

Location Plan

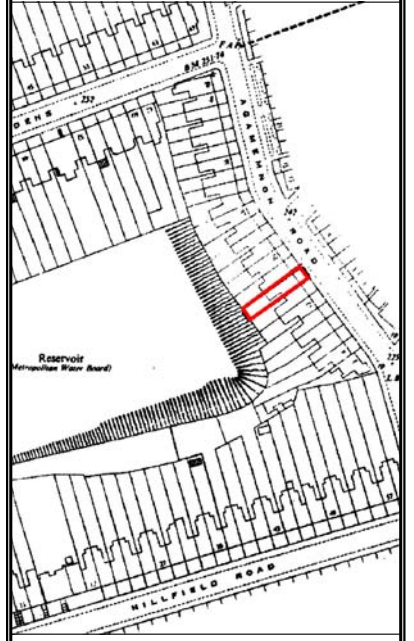

Rev	Date	Description	by	chk



4D PLANNING™

www.GetMePlanning.com®

Client
Altnay Davletova

Project
16 Agamemnon Road, NW6 1DY

Title
Block Plan

Date: Oct 2017	Rev: /
Scale: 1:200 @ A3	
Drawing No. 16AR02	