


GROUND FLOOR


FFL +18.840

REFER TO SPECIFICATION - H43.103


PLEASE REFER TO CL(0-11)01 - 03
FOR EXTERNAL LIFT DETAILS

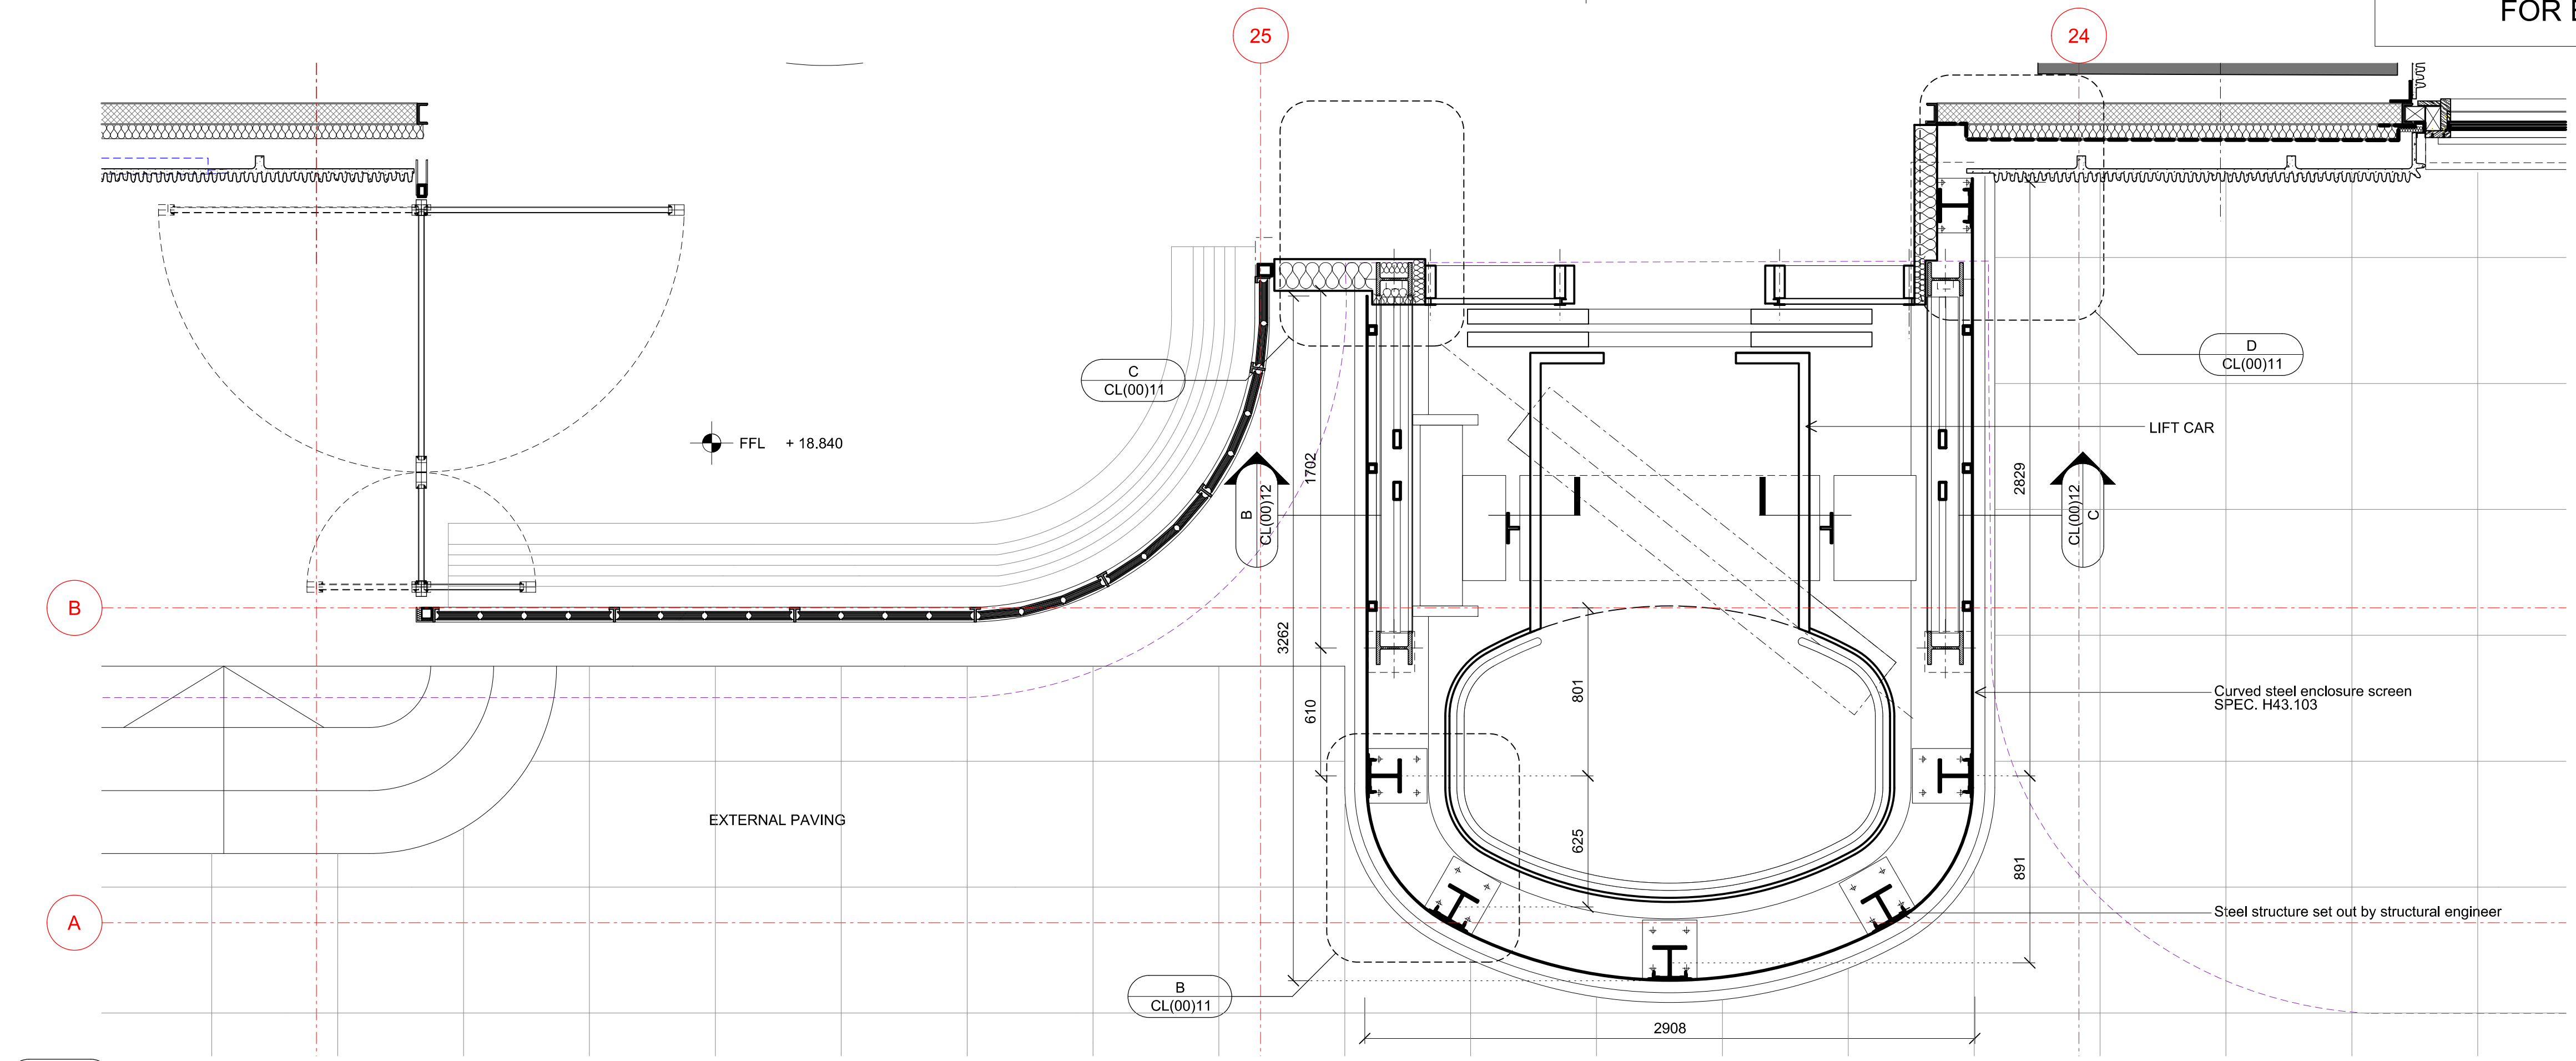


A External Lift Enclosure Plan 1:20

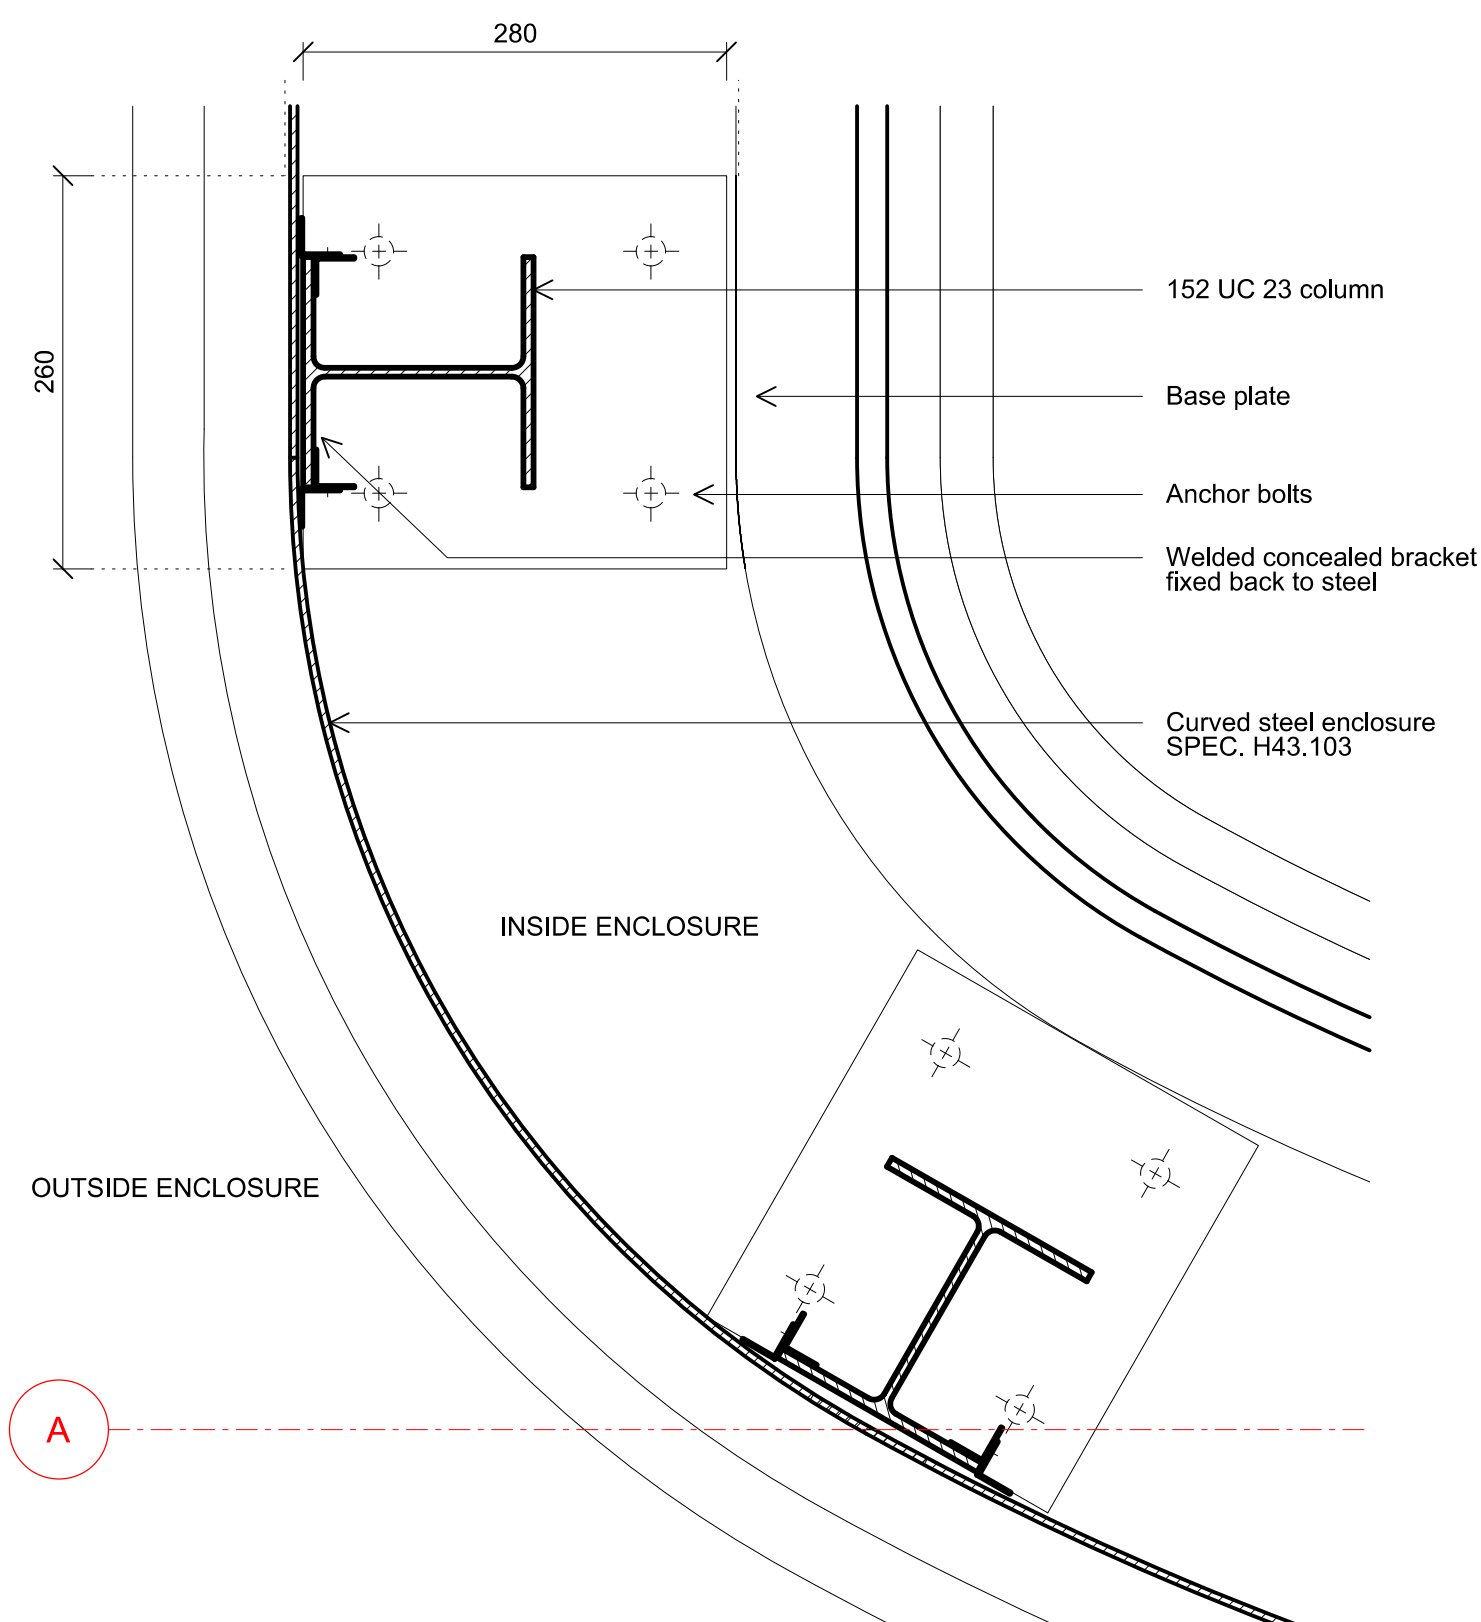

B Lift Enclosure Detail Plan 1:1

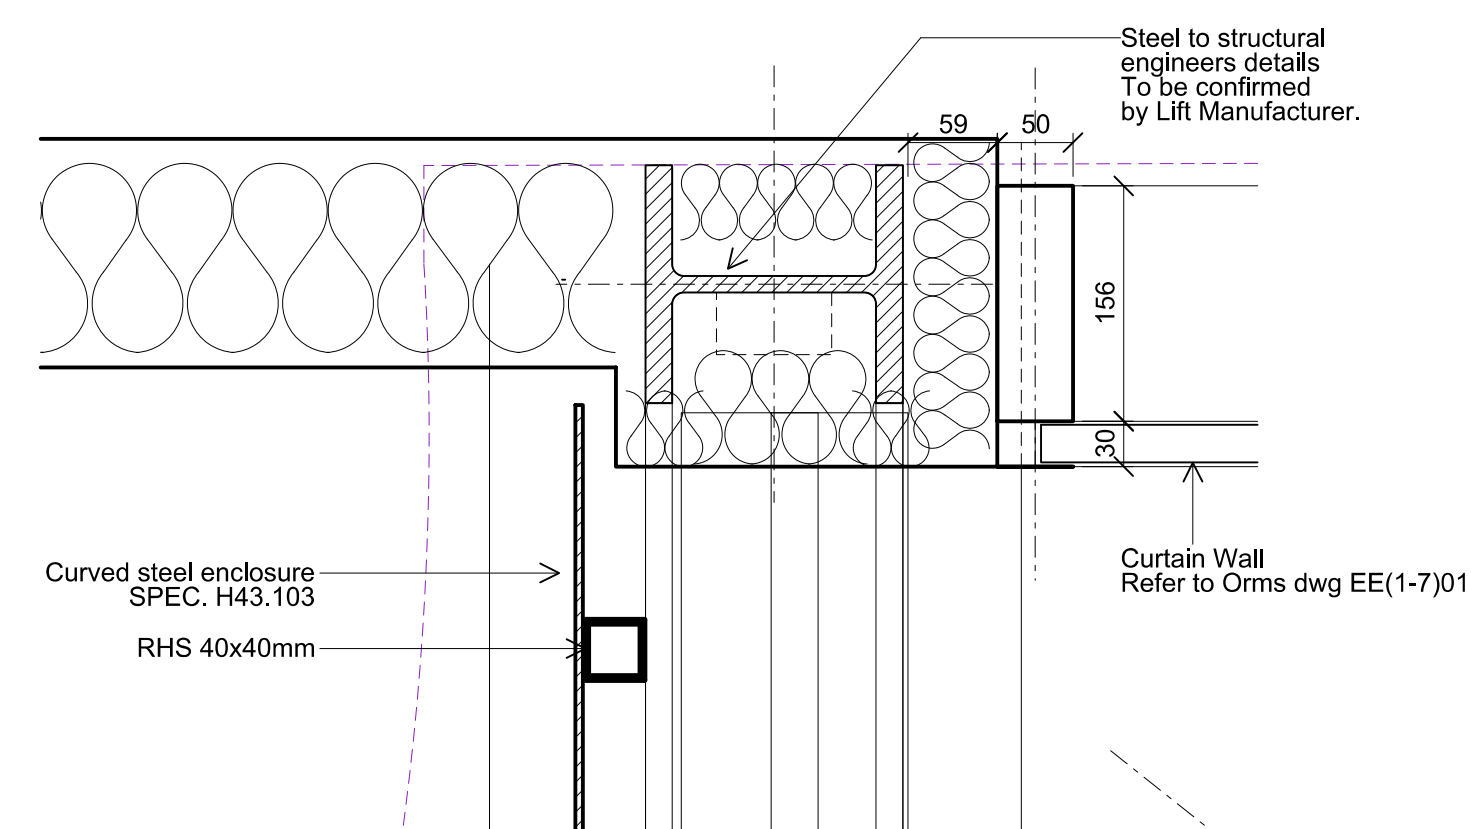

C Lift Enclosure Detail Plan 1:5

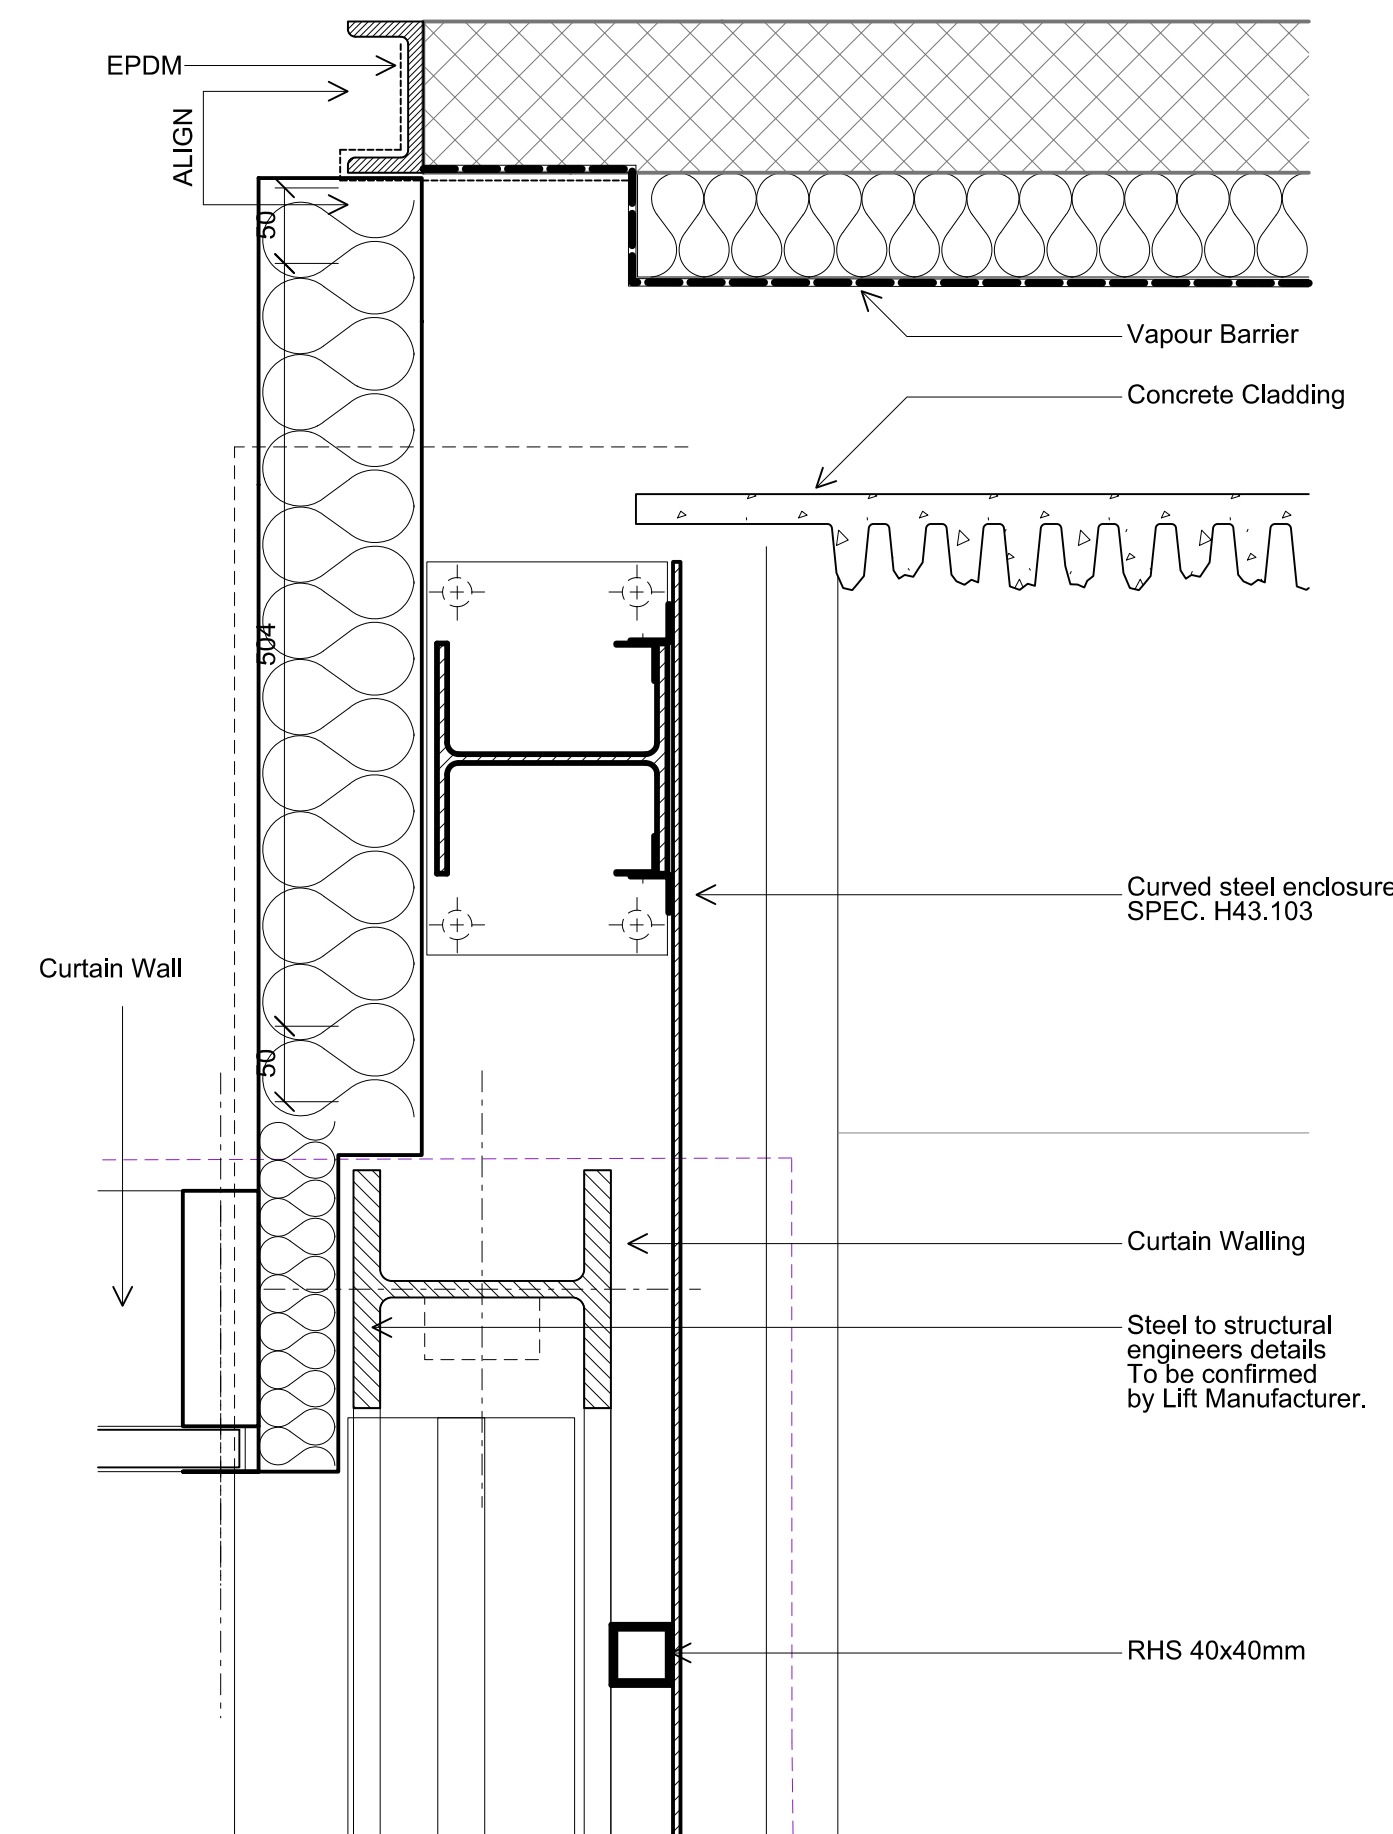

D Lift Enclosure Detail Plan 1:5

CDM:

Notes:

Revision history:
01 08/12/2016 Construction Issue
02 28/04/2017 Construction Issue

Project: Camden Town Hall
Drawing title: Proposed - Cladding External Lift Enclosure

1996_X_CL(00)11_XX 02

Scale: varies@A1

Orms

1 Oliver's Yard
55-71 City Road
London EC1Y 1HQ

0207 833 8533
orms@orms.co.uk
orms.co.uk

Do not scale. All dimensions to be confirmed on site. Information contained in this drawing is the sole copyright of Orms designers + architects ltd and is not to be reproduced without permission.