




A Ground floor  
Detail Elevation - Exterior 1:25

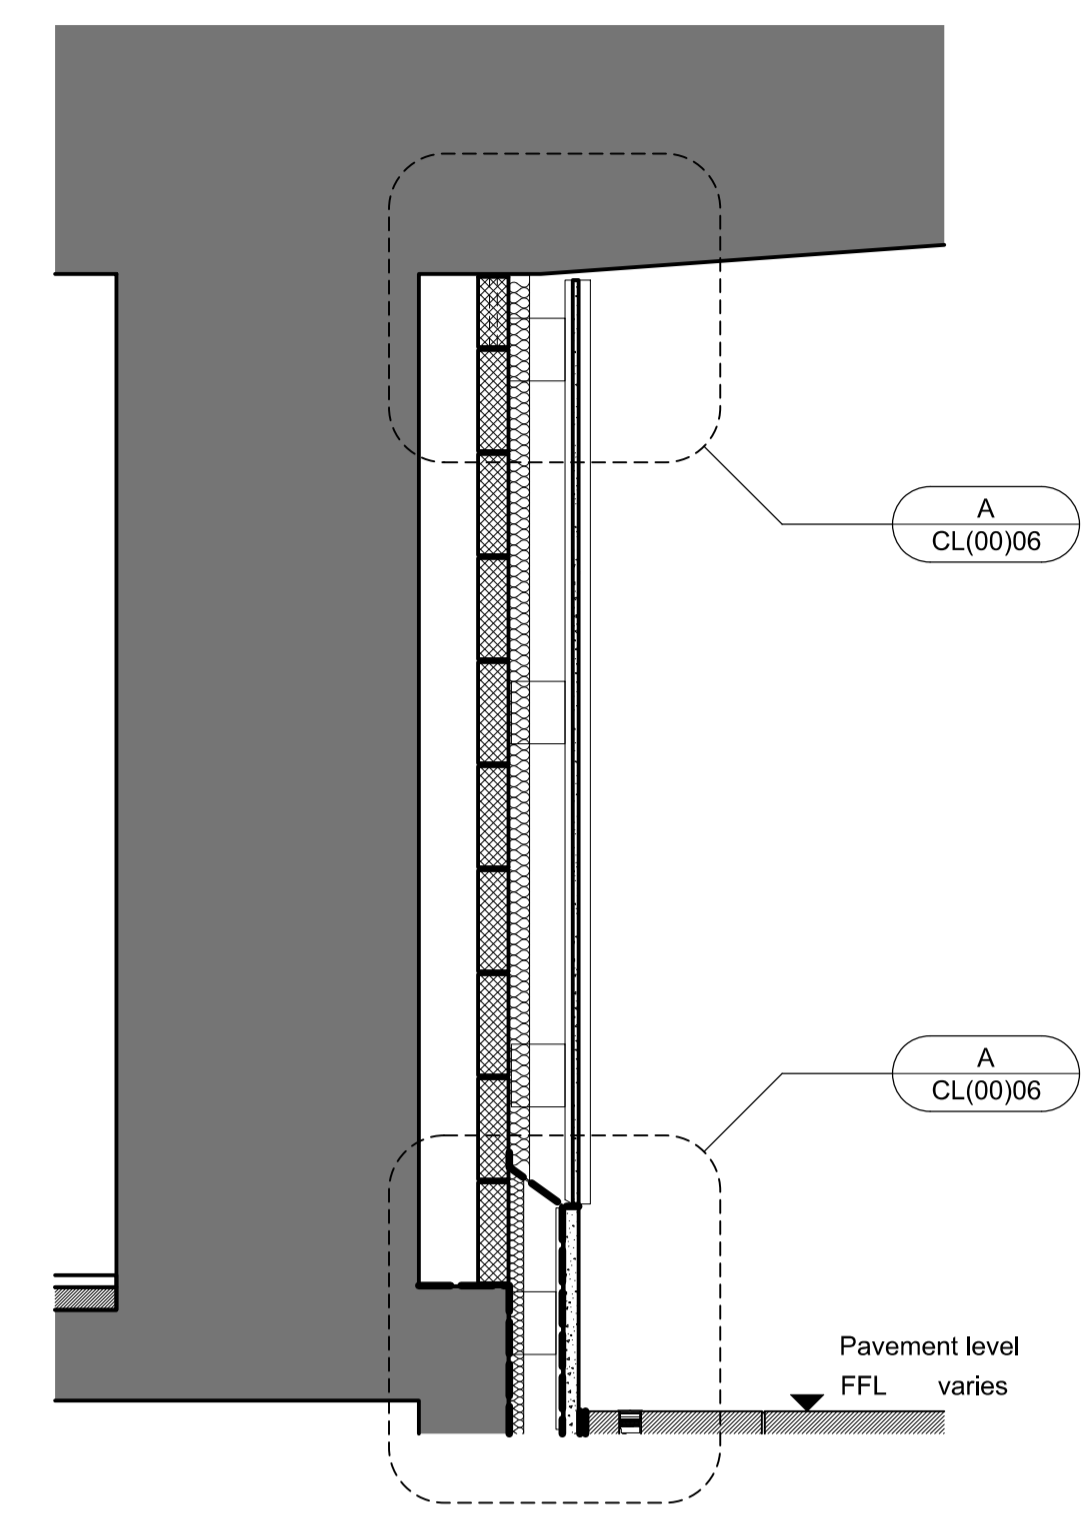

B Ground floor  
Detail Section 1:25

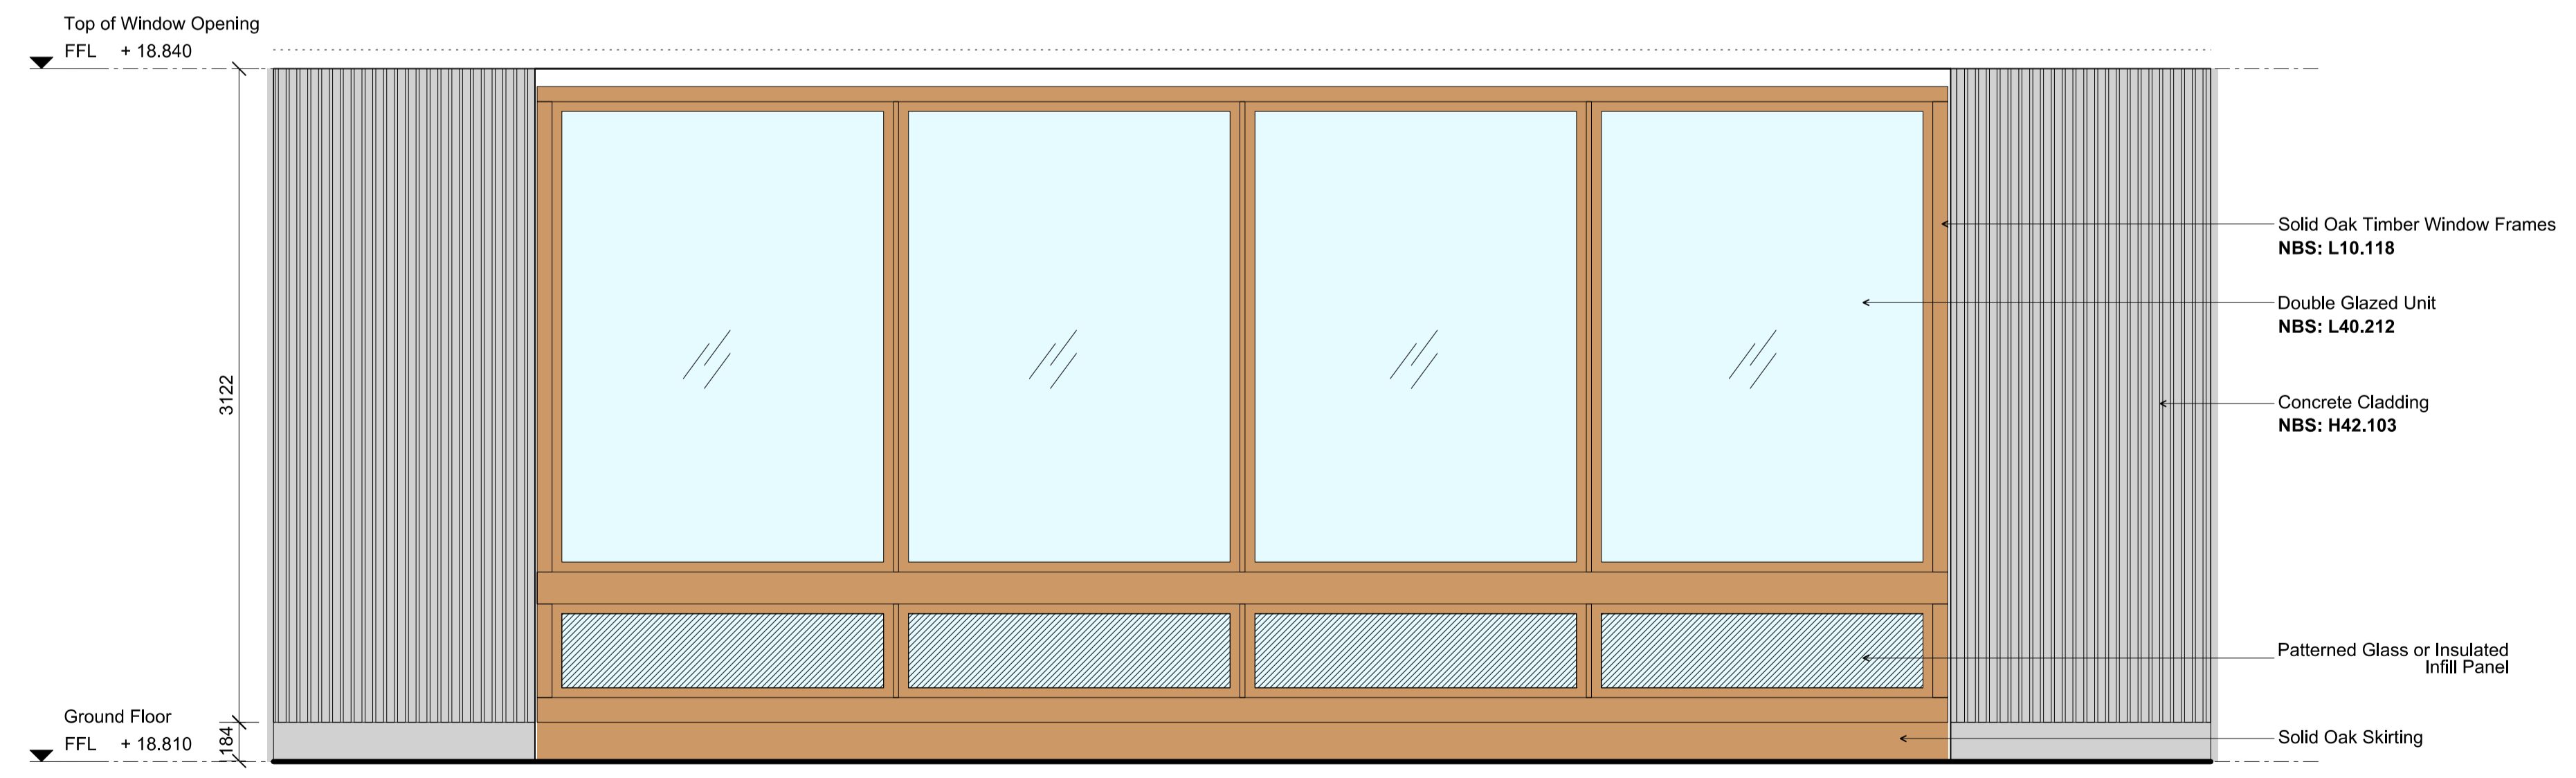

D Ground floor  
Detail Elevation - Interior 1:25

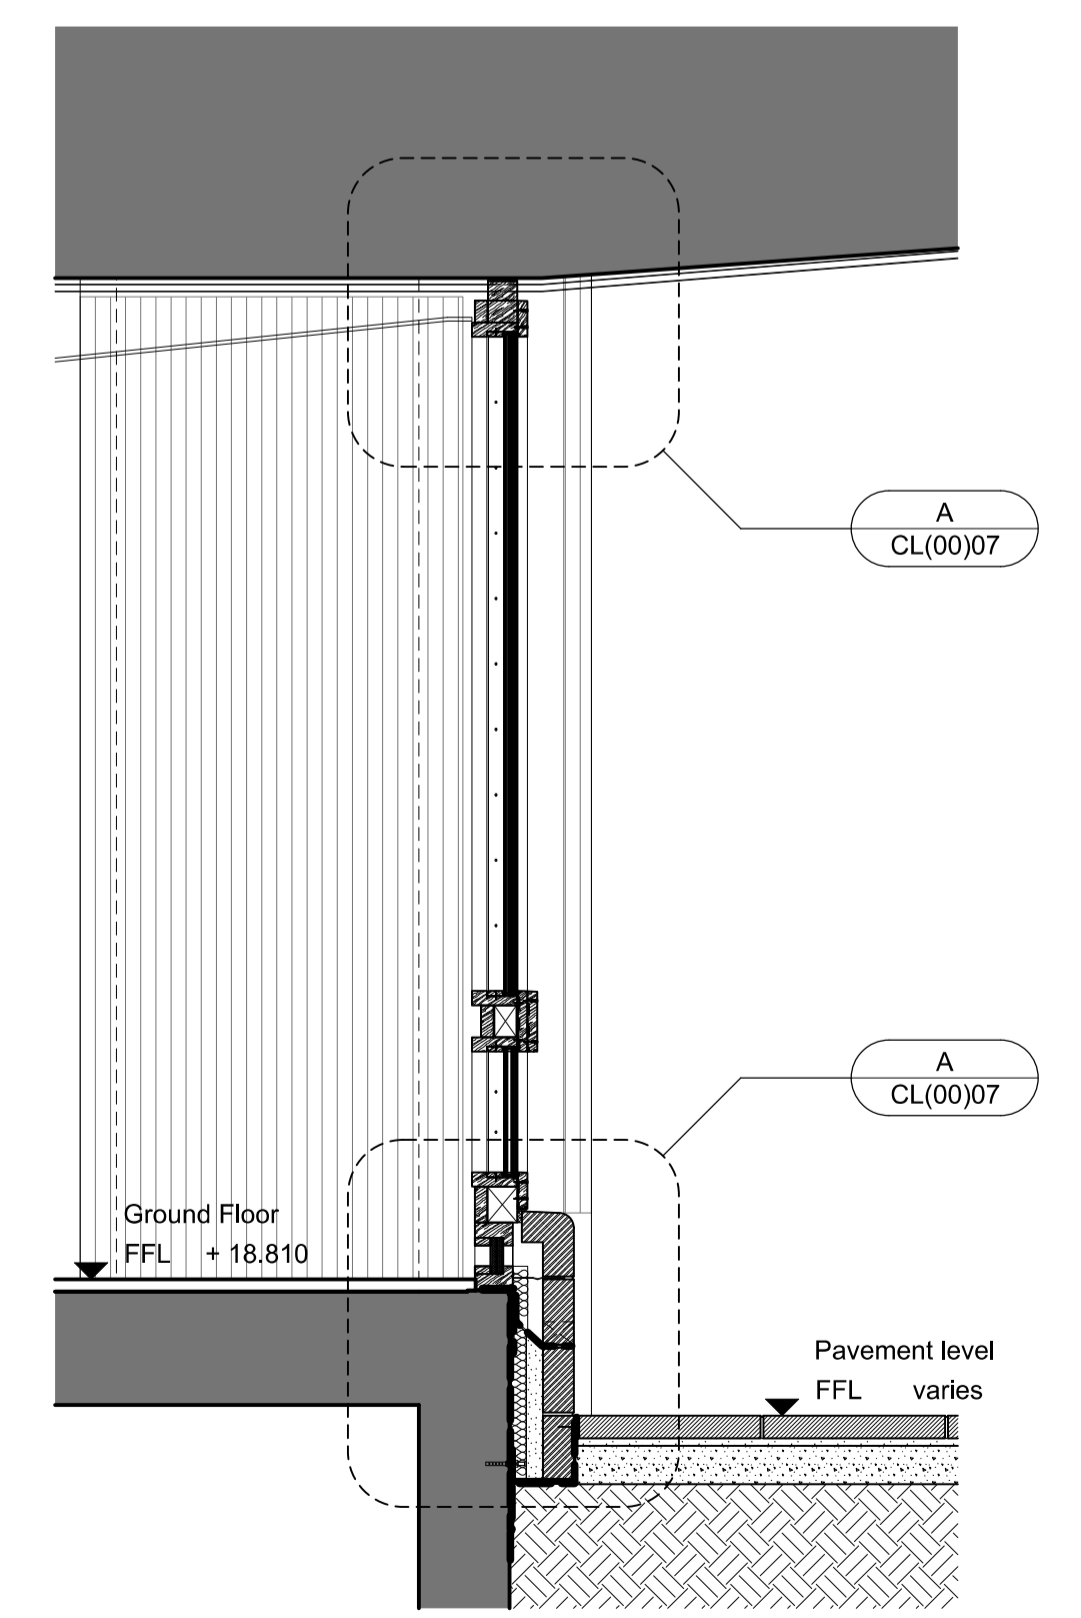

C Ground floor  
Detail Section 1:25

CDM:

Notes:

Window and door elevations please refer to Schedule on Orms drawings EE(00)01 and EE(00)02

Revision history:  
01 09/09/2016 Construction Issue

Project: Camden Town Hall  
Drawing title: Proposed - Cladding - Typical Window Bay Details Ground Floor Facade

1996\_X\_CL(00)05\_XX 01

Scale: As Indicated@A1

**Orms**  
1 Oliver's Yard  
55-71 City Road  
London EC1Y 1HQ  
0207 833 8533  
orms@orms.co.uk  
orms.co.uk

Do not scale. All dimensions to be confirmed on site. Information contained in this drawing is the sole copyright of Orms designers + architects ltd and is not to be reproduced without permission.