

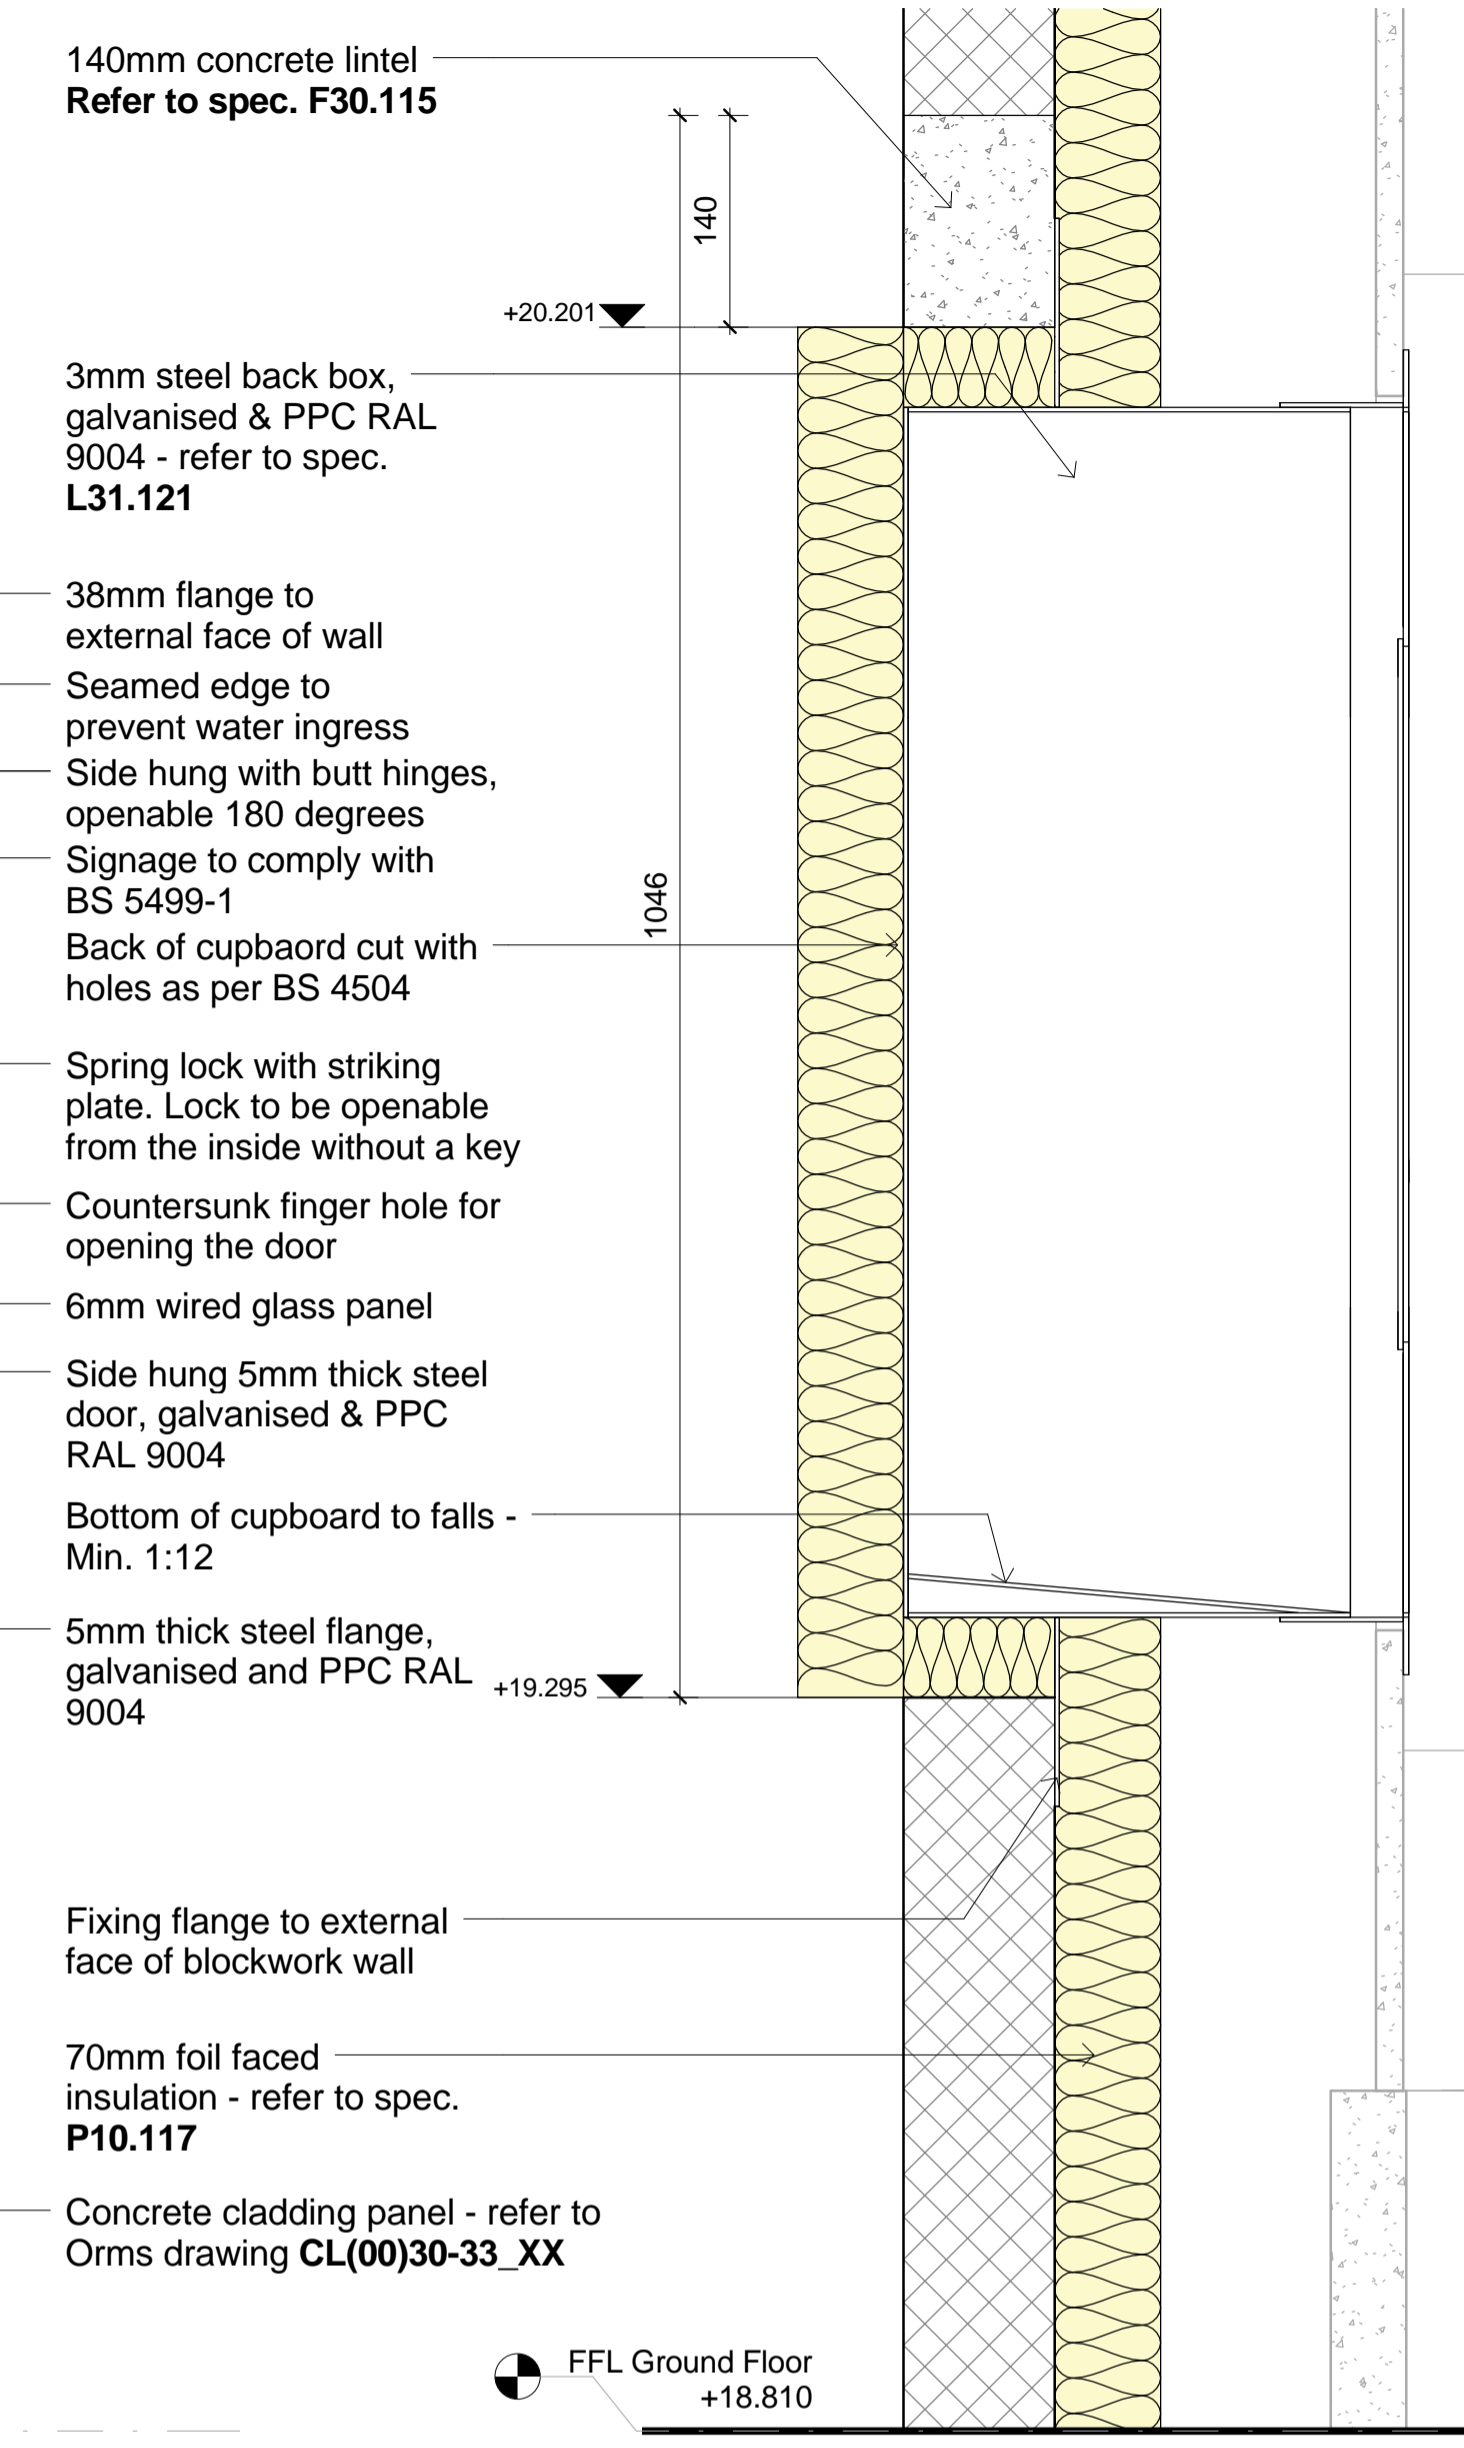




1 00 - Elevation - Dry Riser Inlet
Scale: 1 : 5

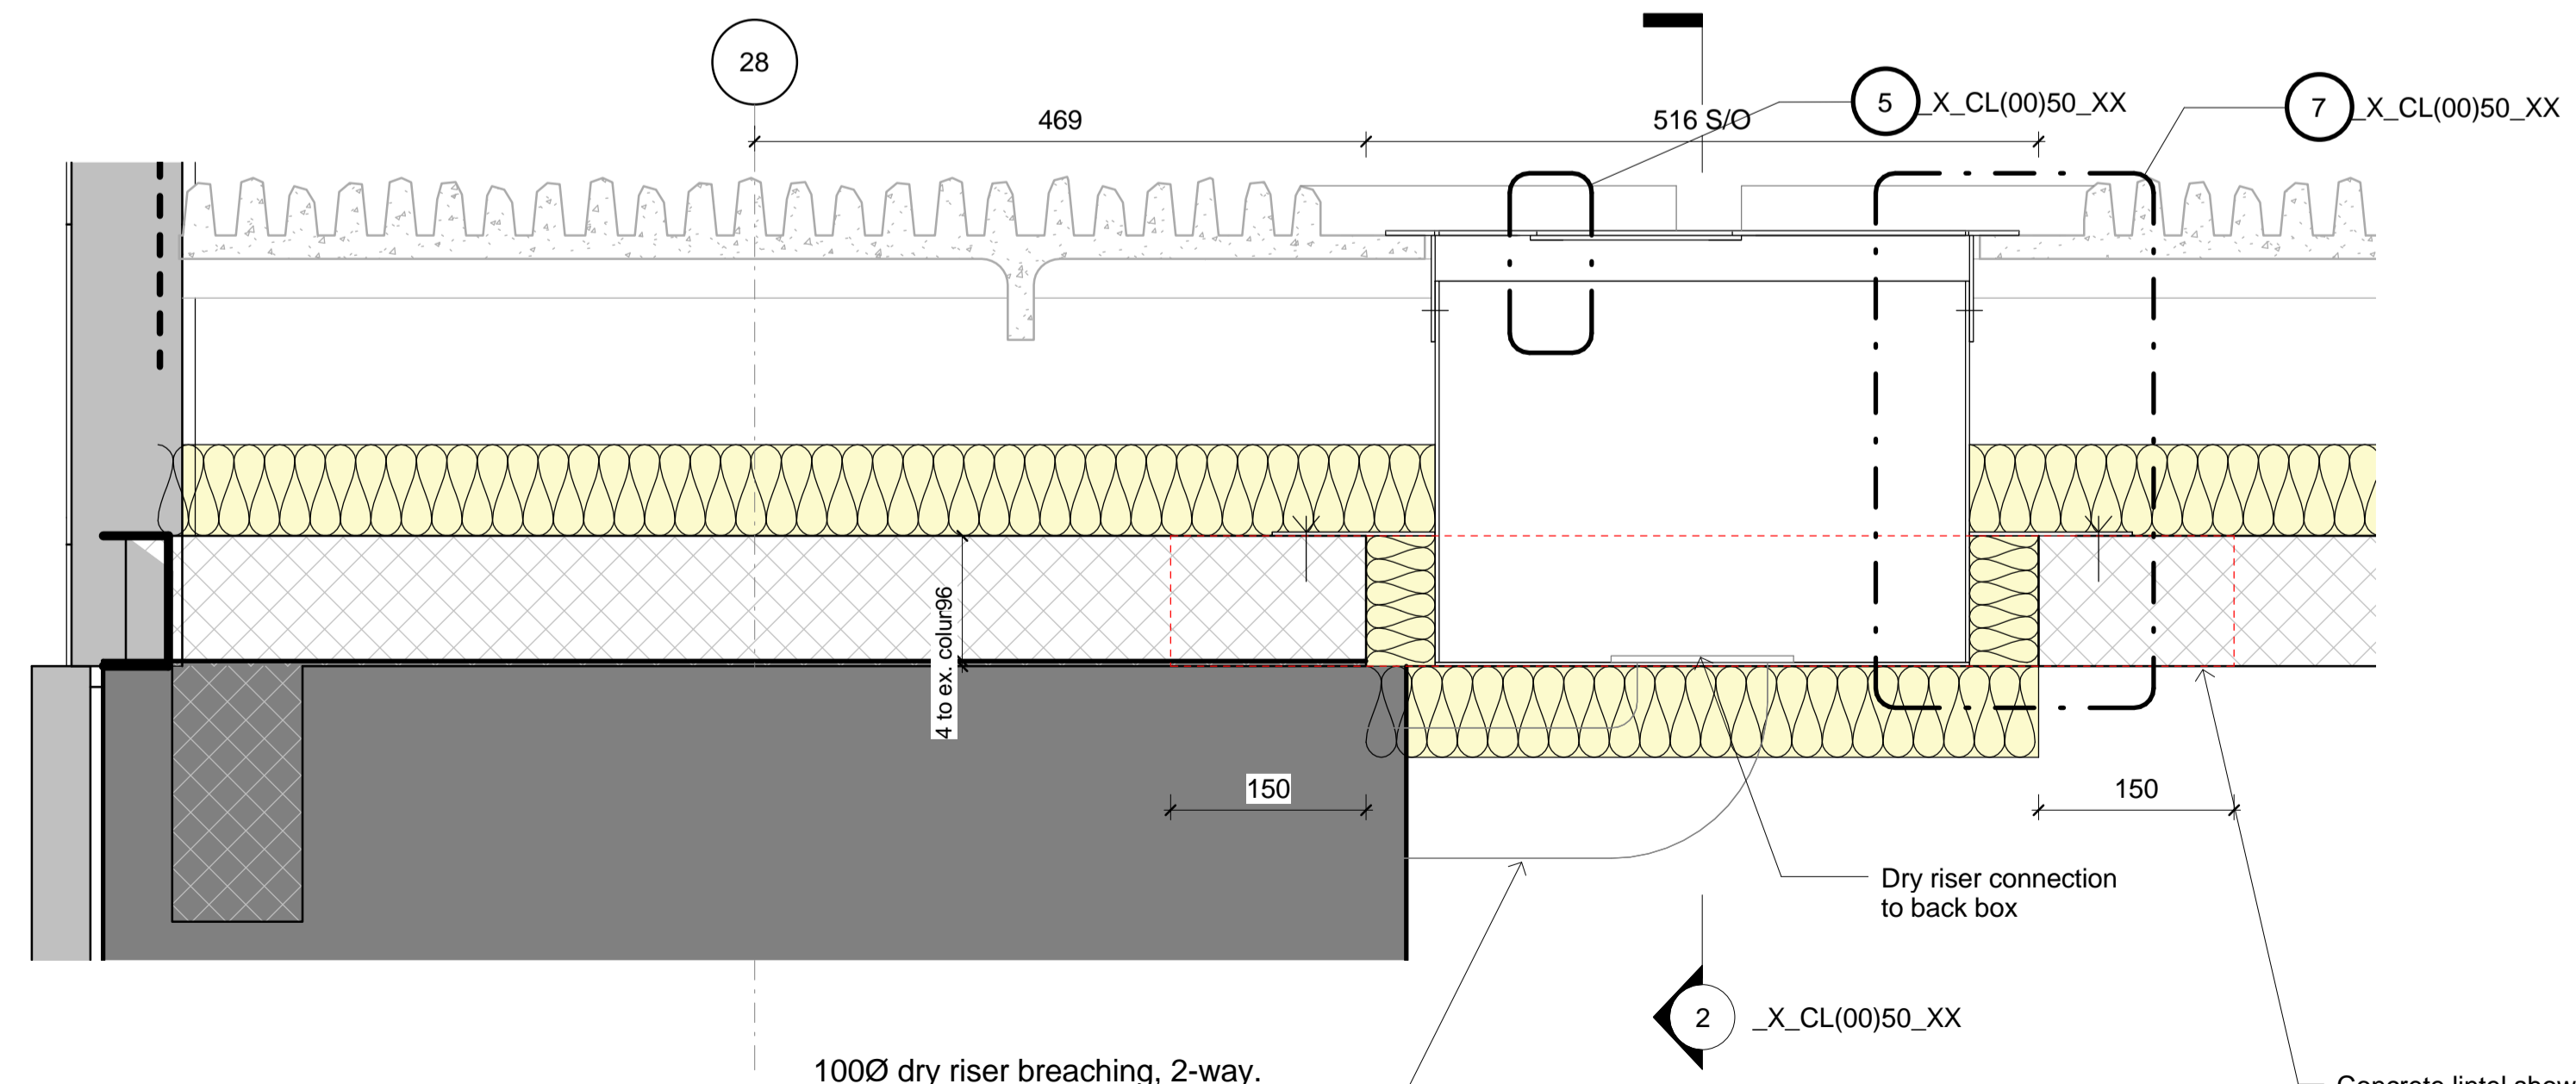

2 00 - Section - Dry Riser Inlet
Scale: 1 : 5

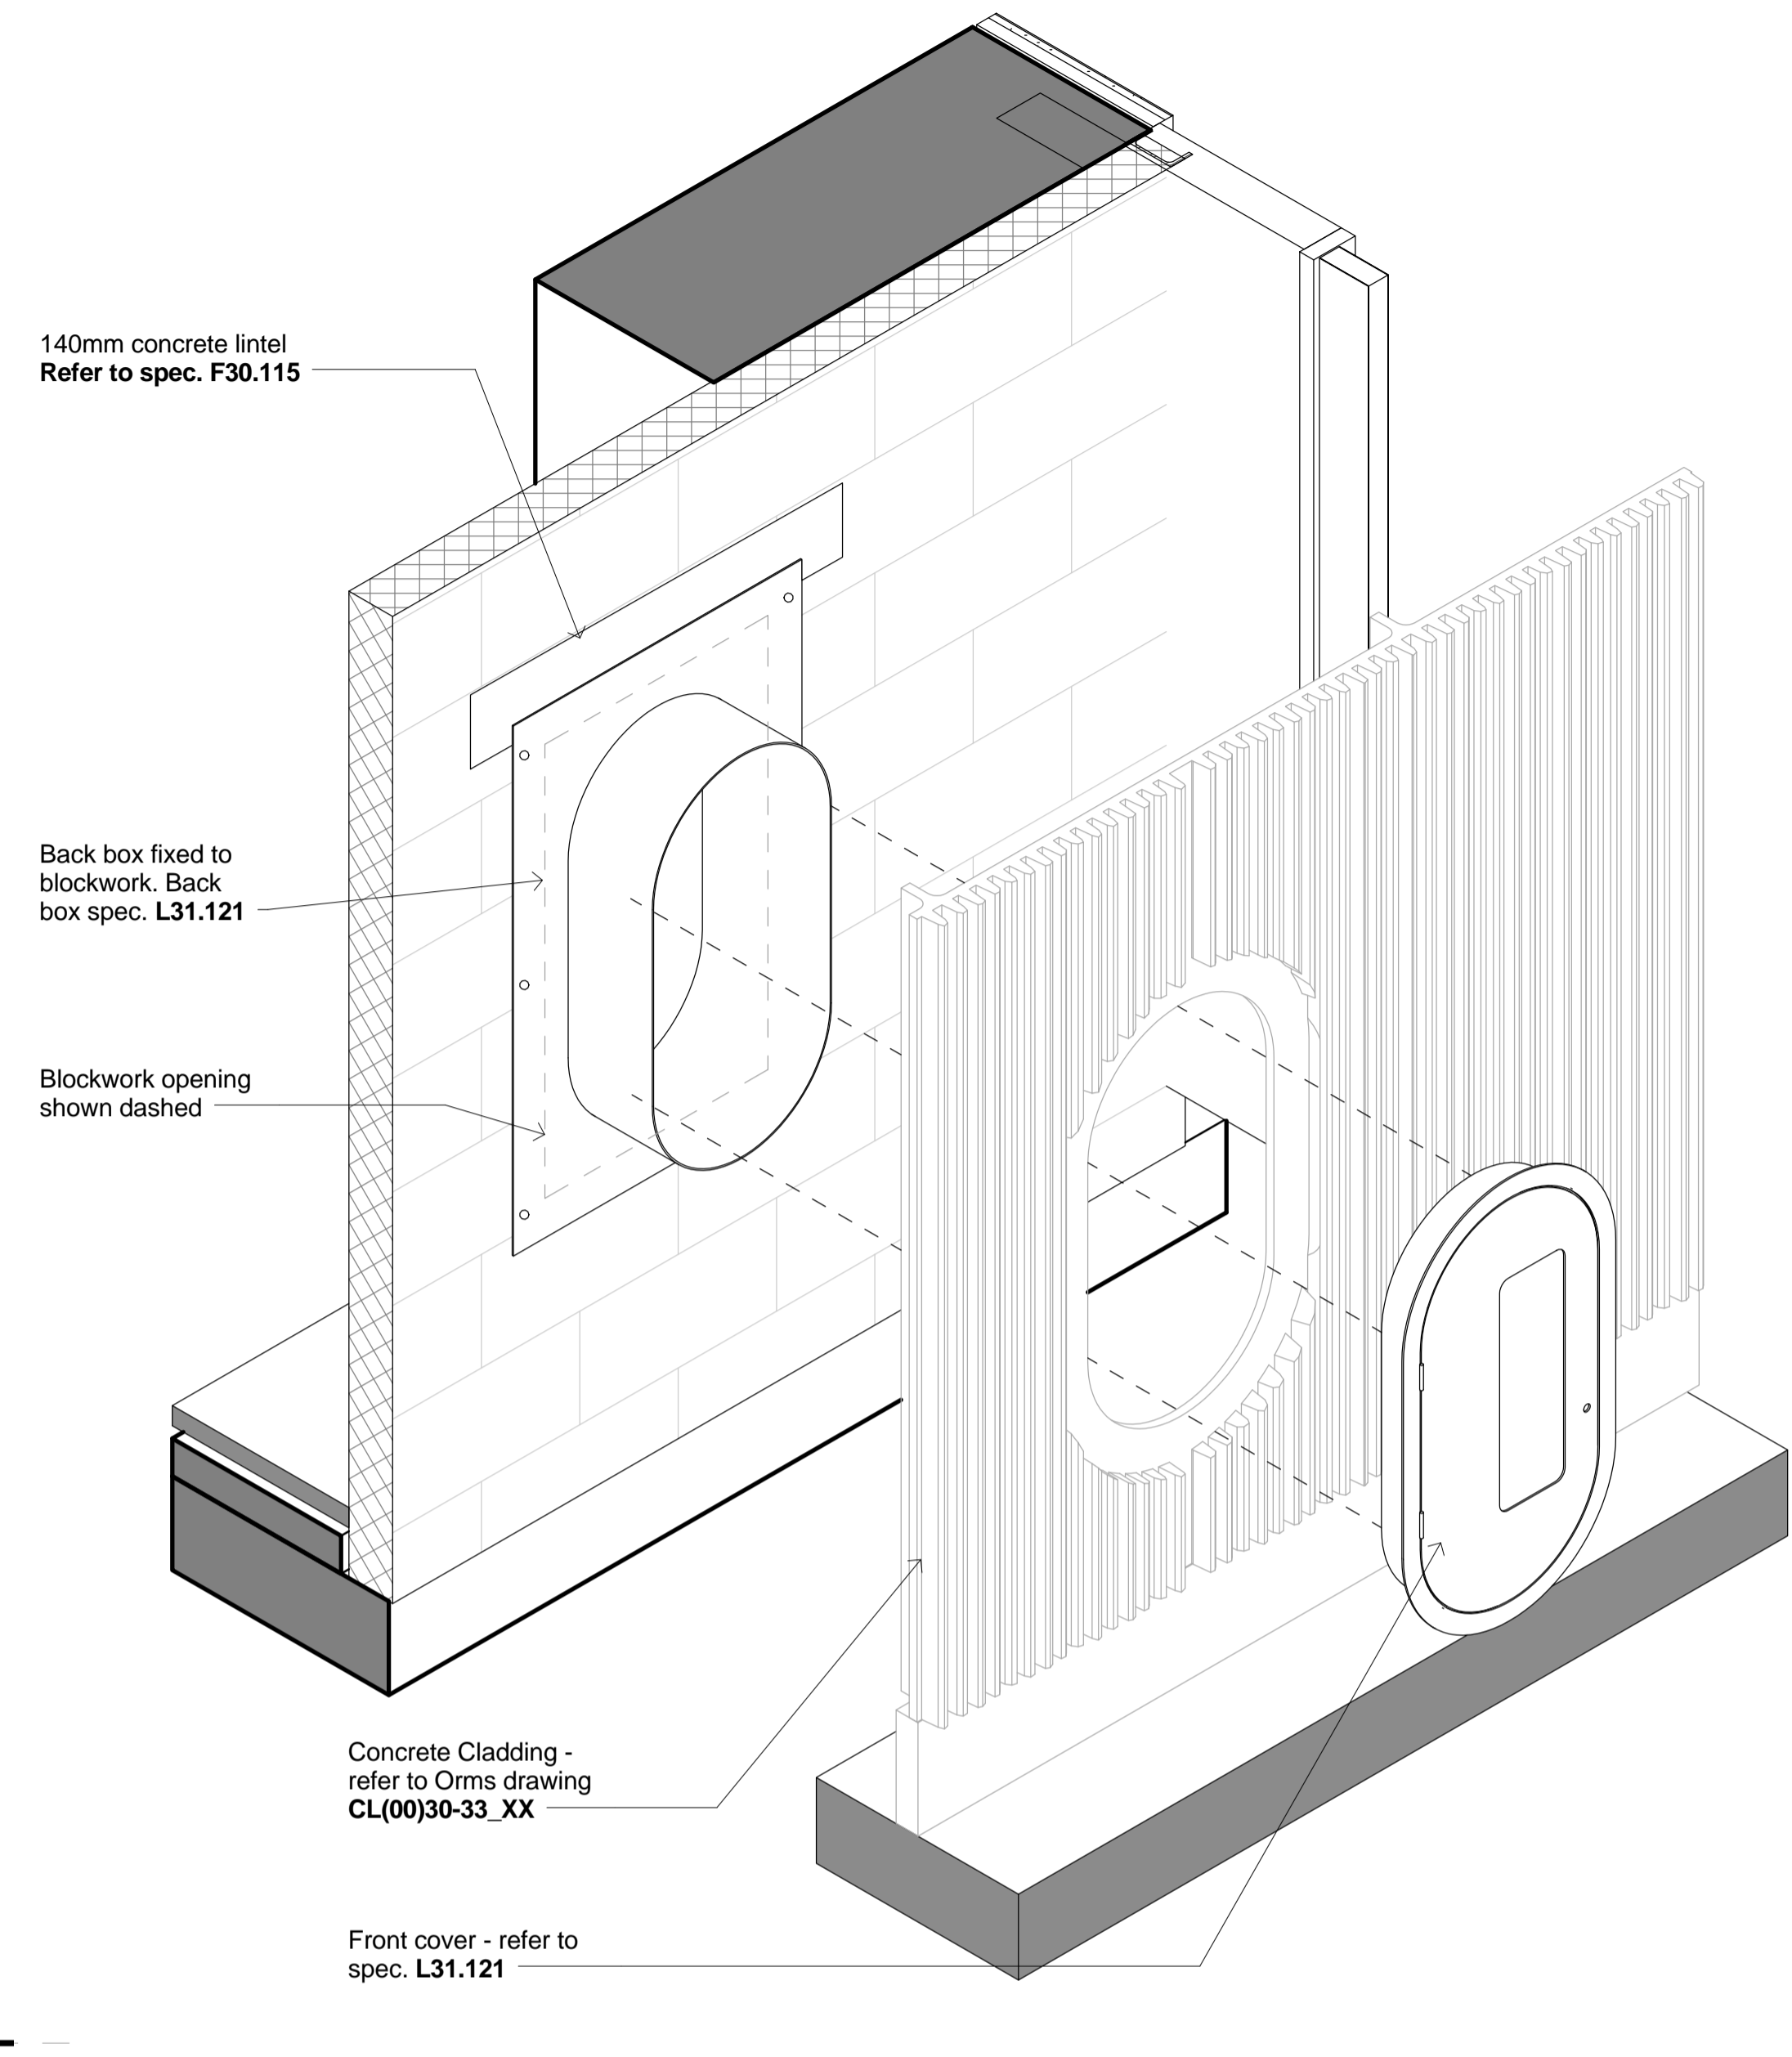

3 00 - Plan - Dry Riser Inlet
Scale: 1 : 5

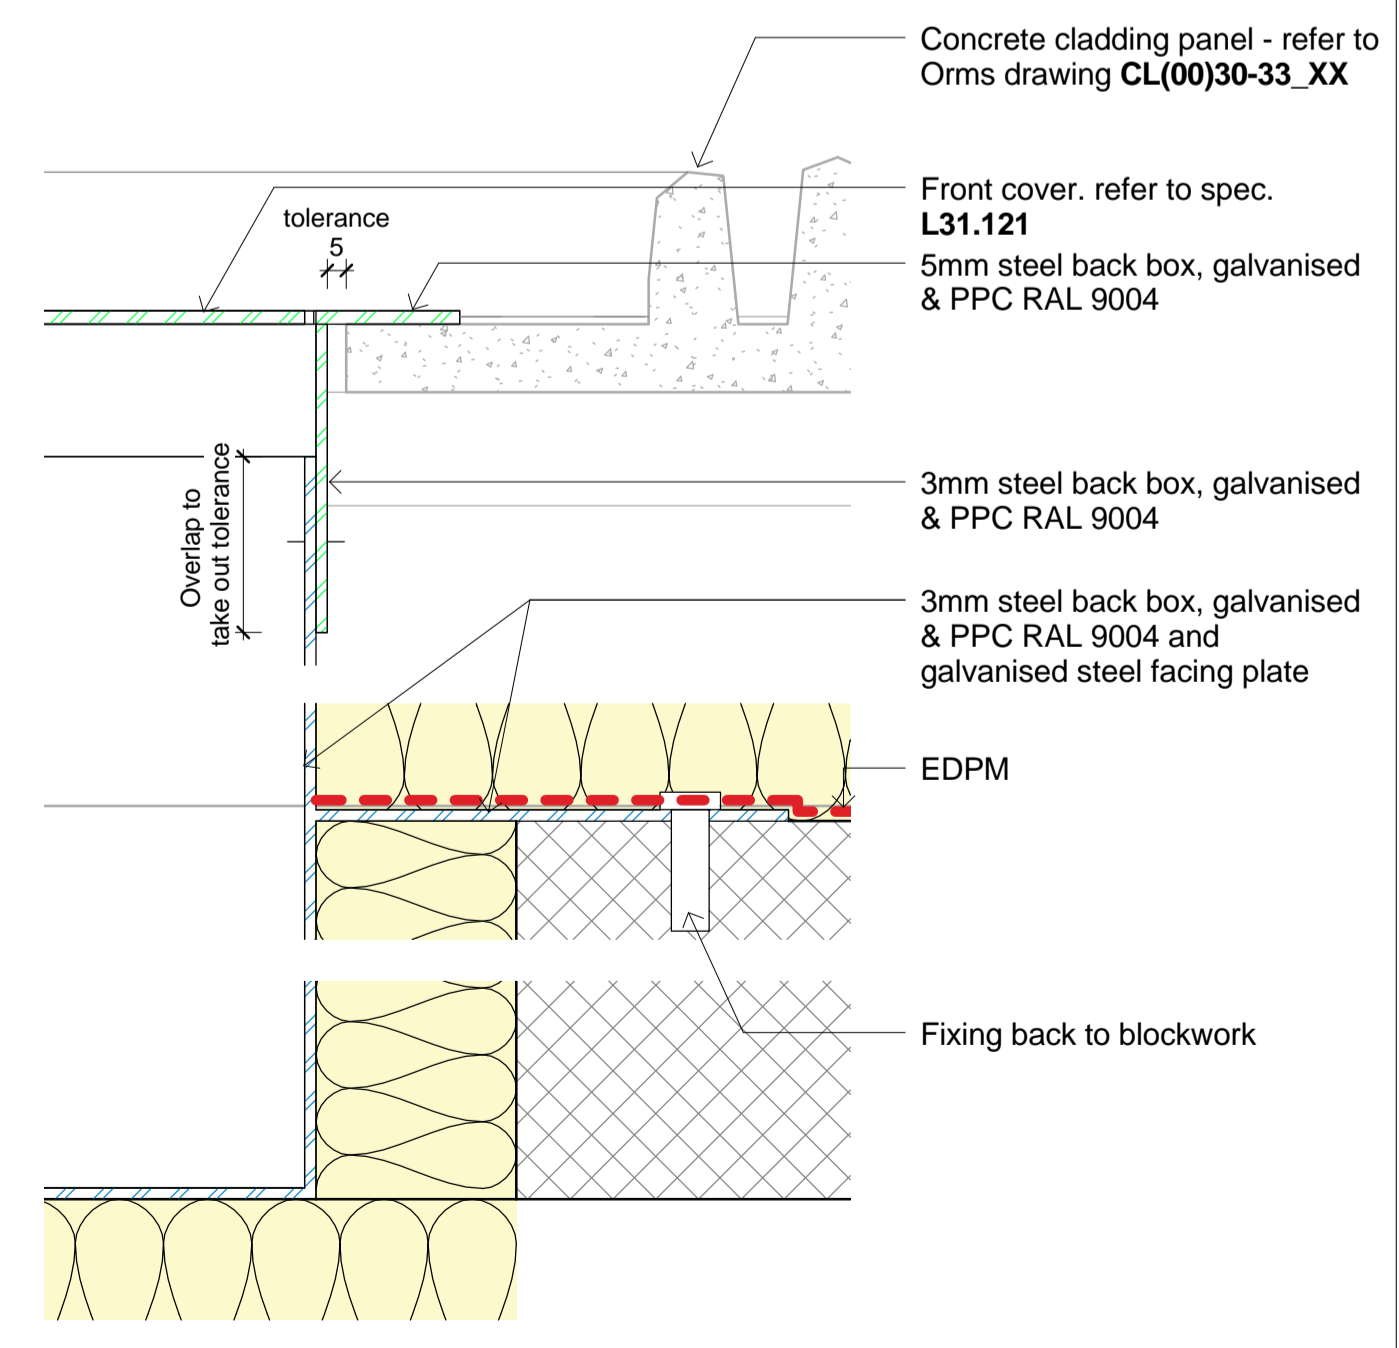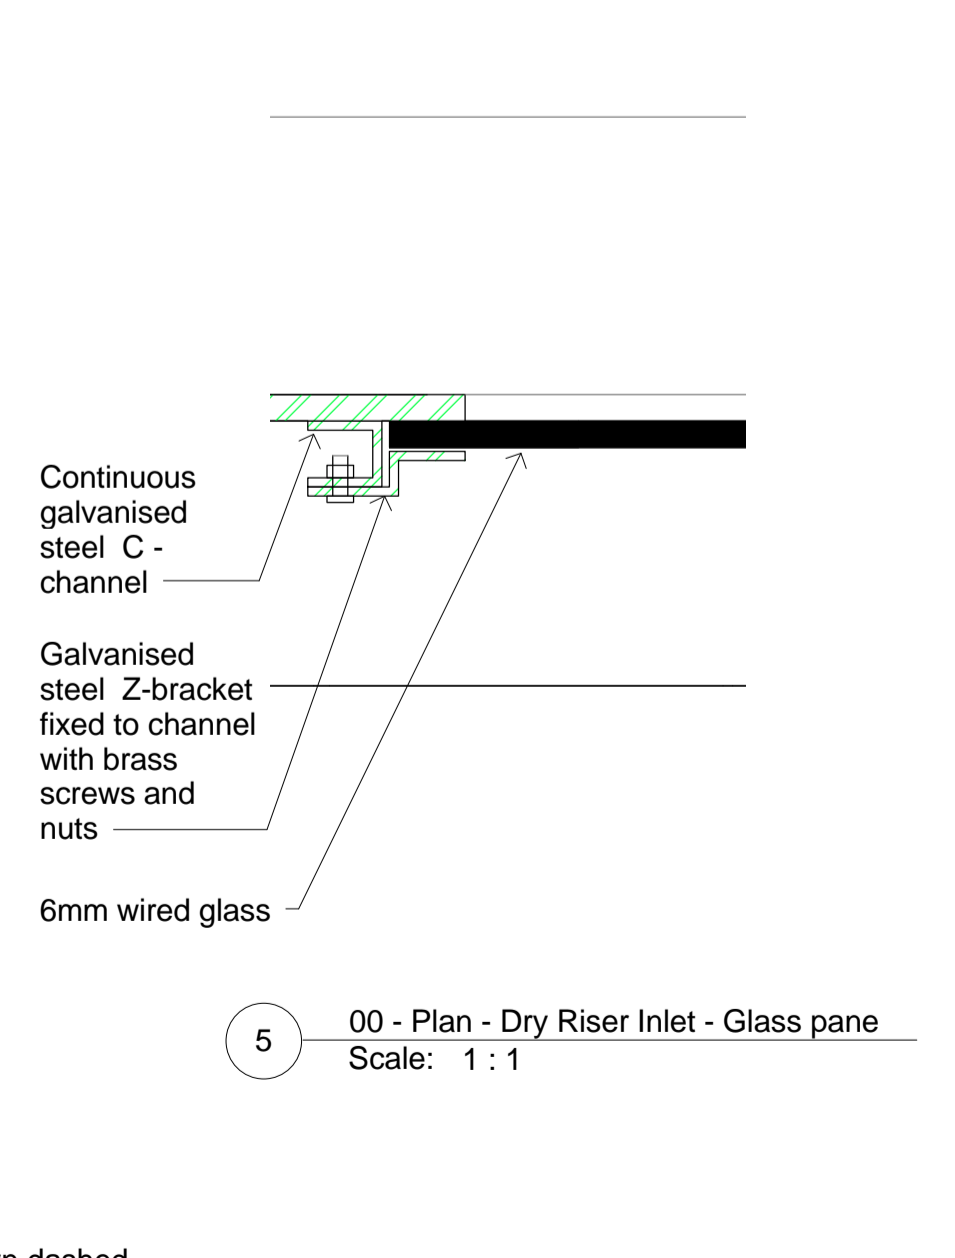

Key Plan:

CDM:

Risks

Notes:

Project: Camden Town Hall
Drawing Title: Proposed - Dry Riser Inlet

Drawing Number: 1996_X_CL(00)50_XX
Rev: 1

Scale@A1: As indicated
Issued for: A (Issued for Construction)

Revision: 1 17.03.2017 Issued for Construction

Orms
1 Oliver's Yard
55-71 City Road
London
EC1Y 1HQ
0207 833 8533
orms@orms.co.uk
orms.co.uk

Do not scale. All dimensions to be confirmed on site. Information contained in this drawing is the sole copyright of Orms designers + architects ltd and is not to be reproduced without permission.