




1 00 - Proposed - External Stair - NE - Ground Floor  
Scale: 1 : 25

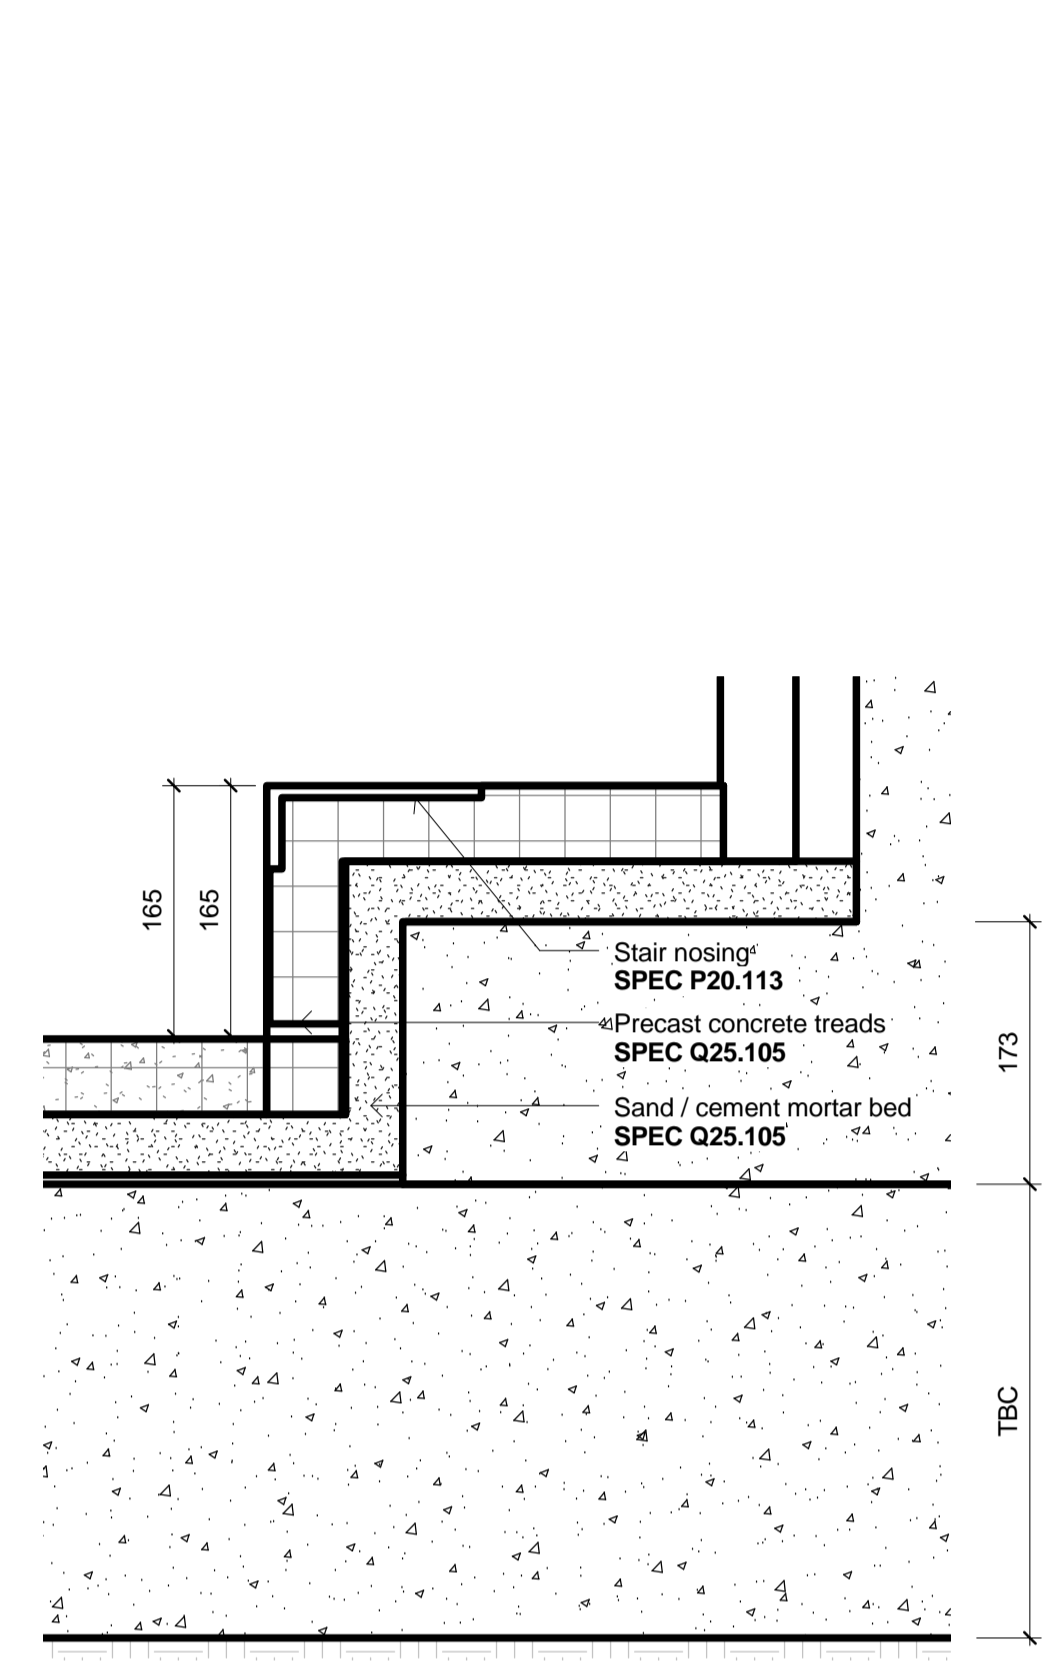


4 Detail - External Stair NE - Bottom Tread  
Scale: 1 : 5

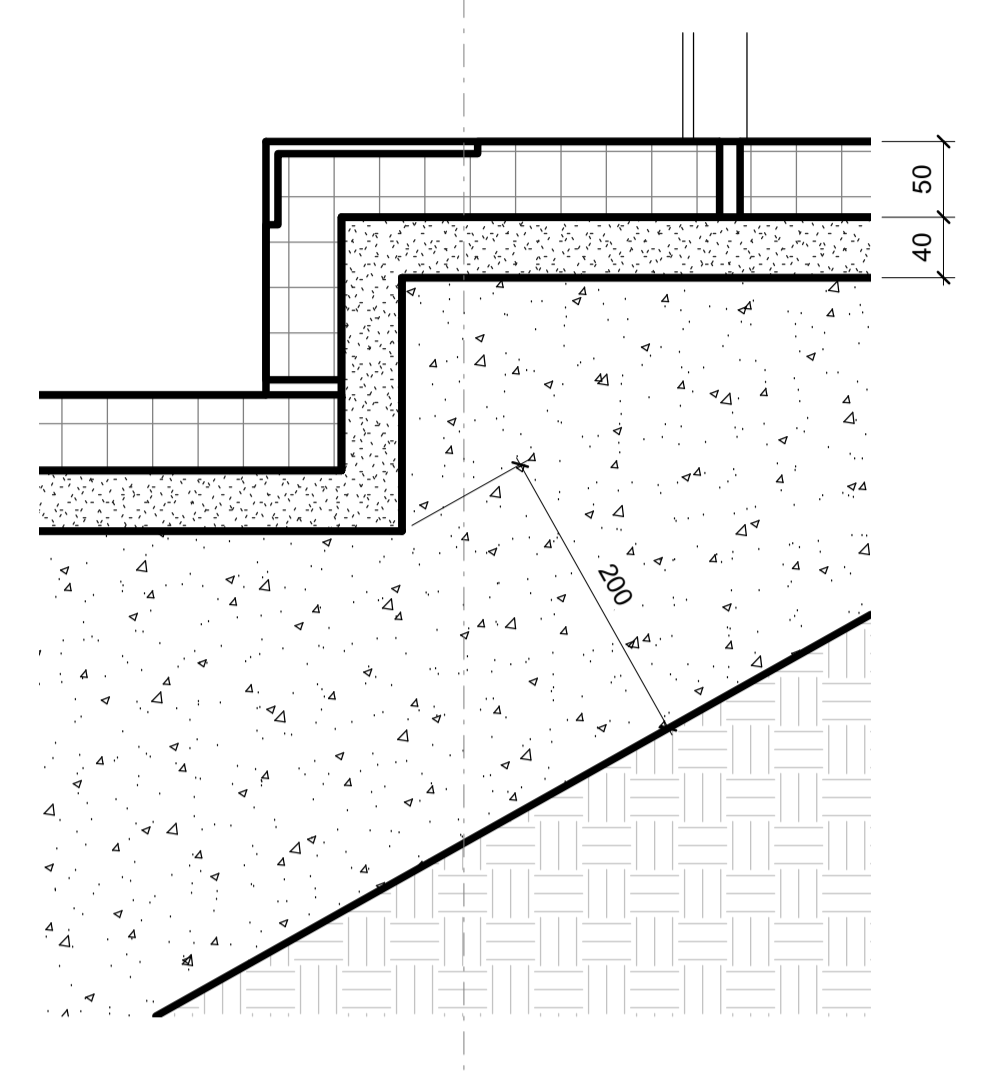

5 Detail Section - External Stair NE - Top Tread  
Scale: 1 : 5

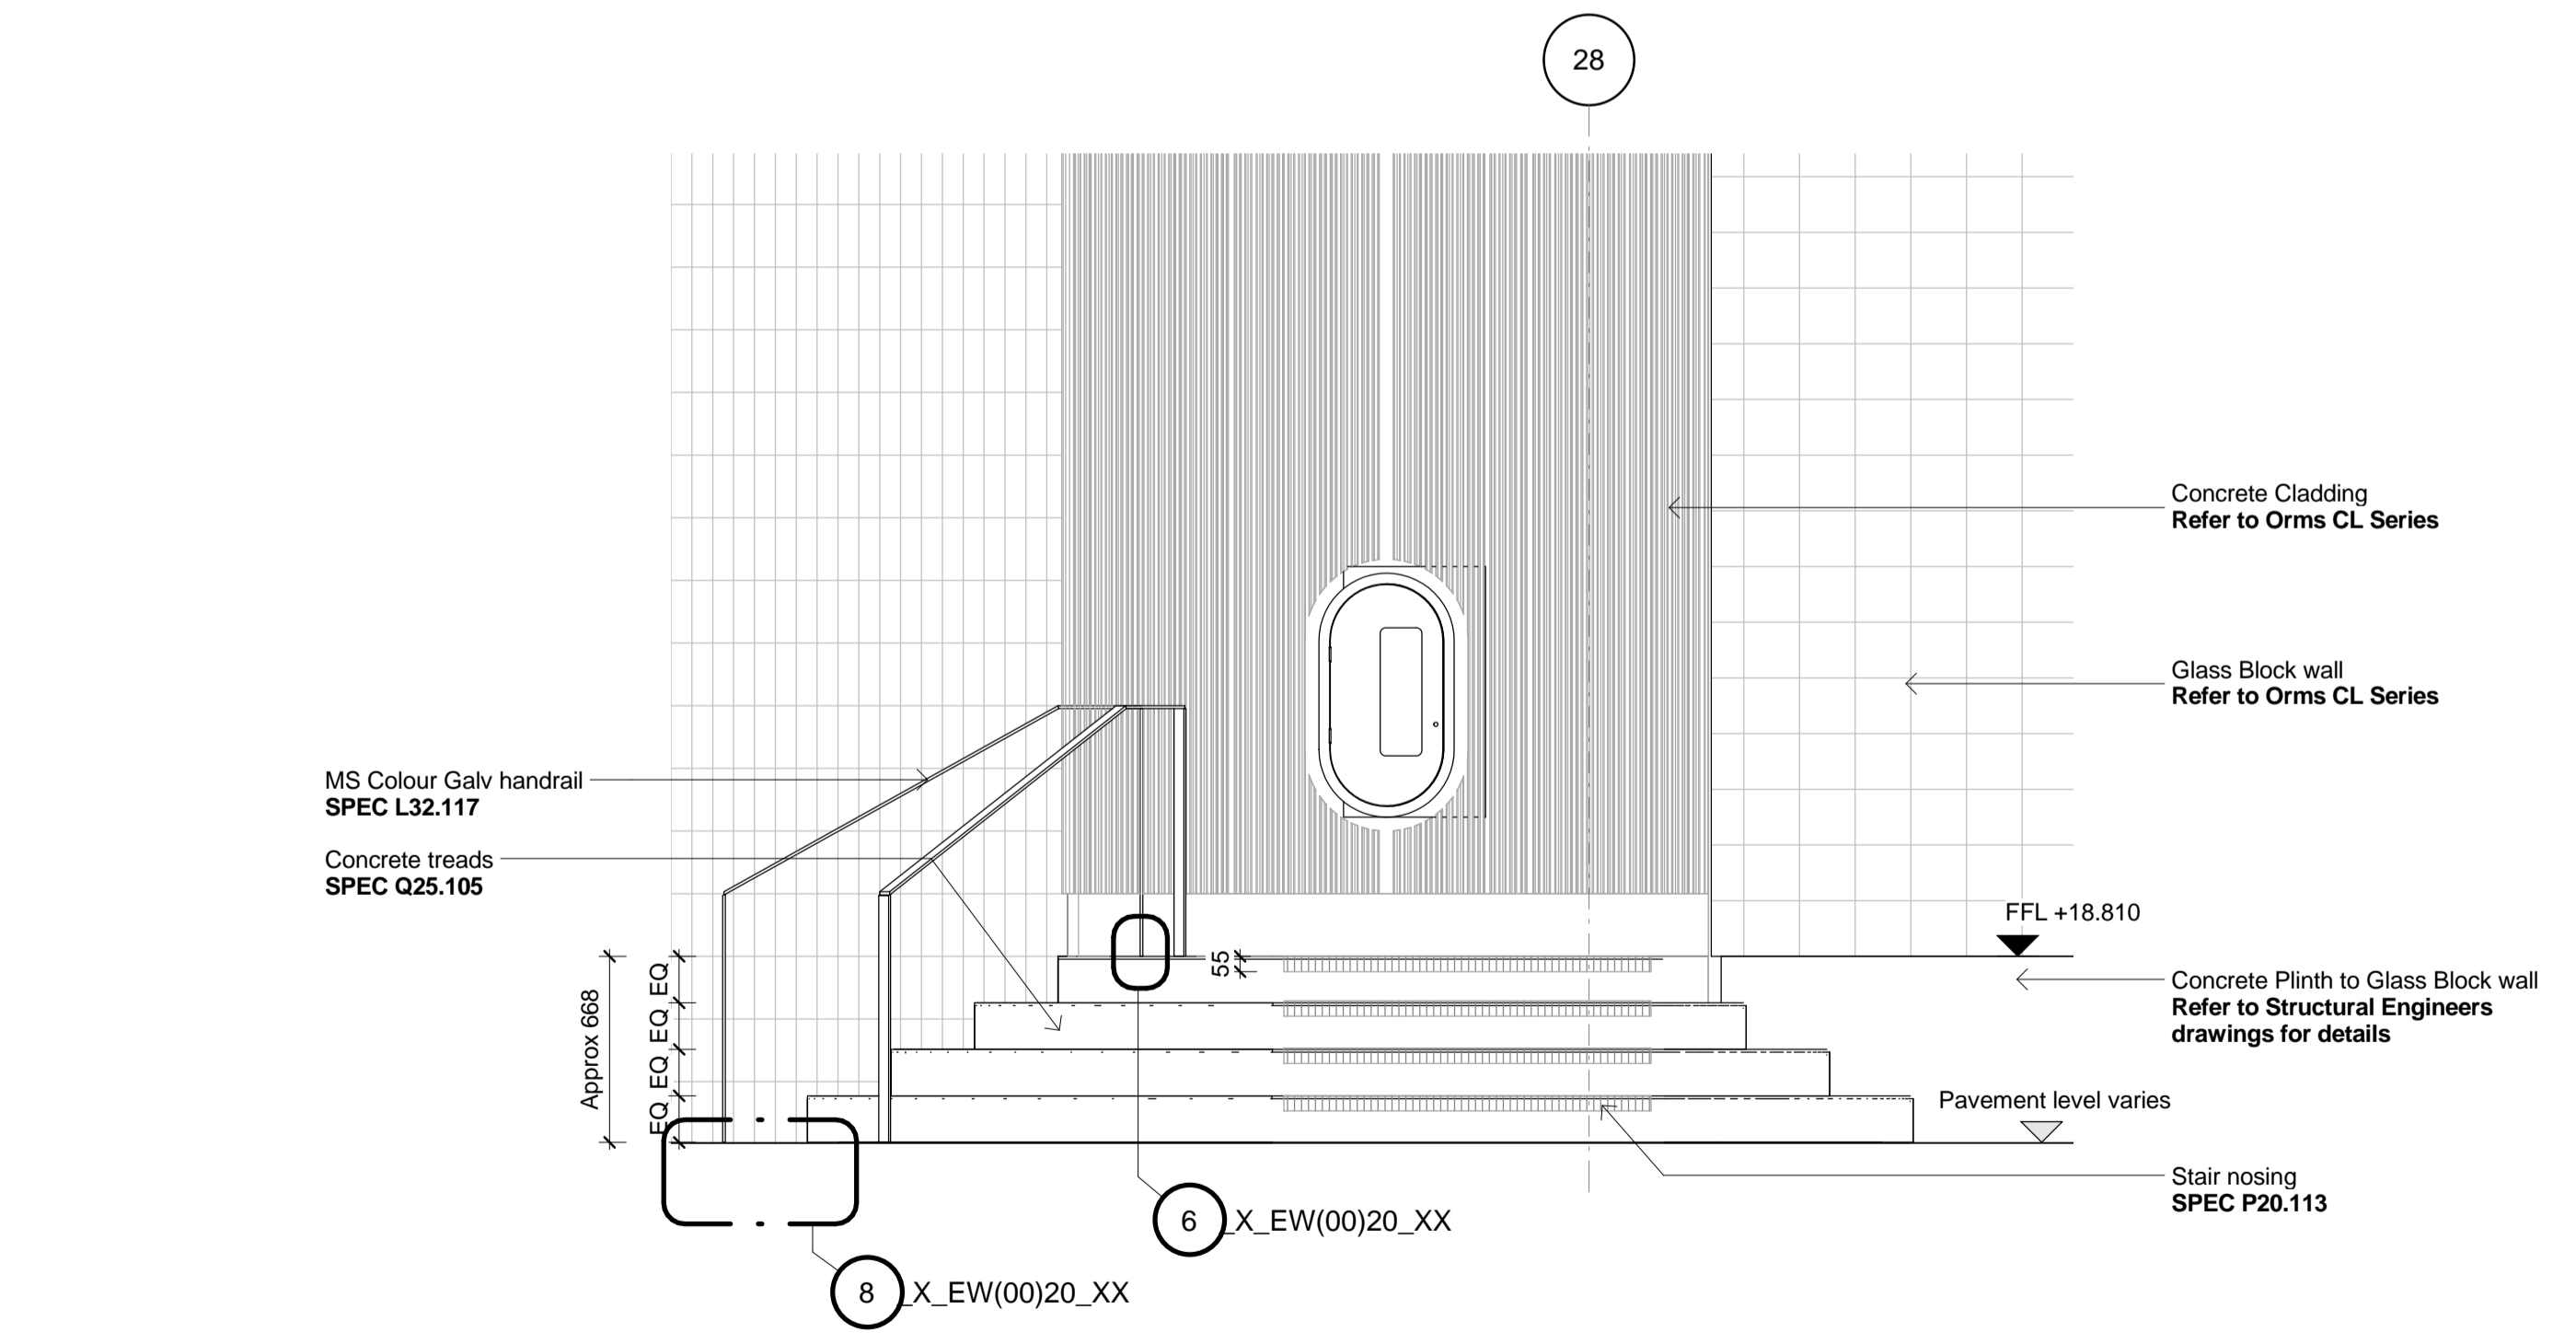

2 Detail Elevation - External Stair NE  
Scale: 1 : 25

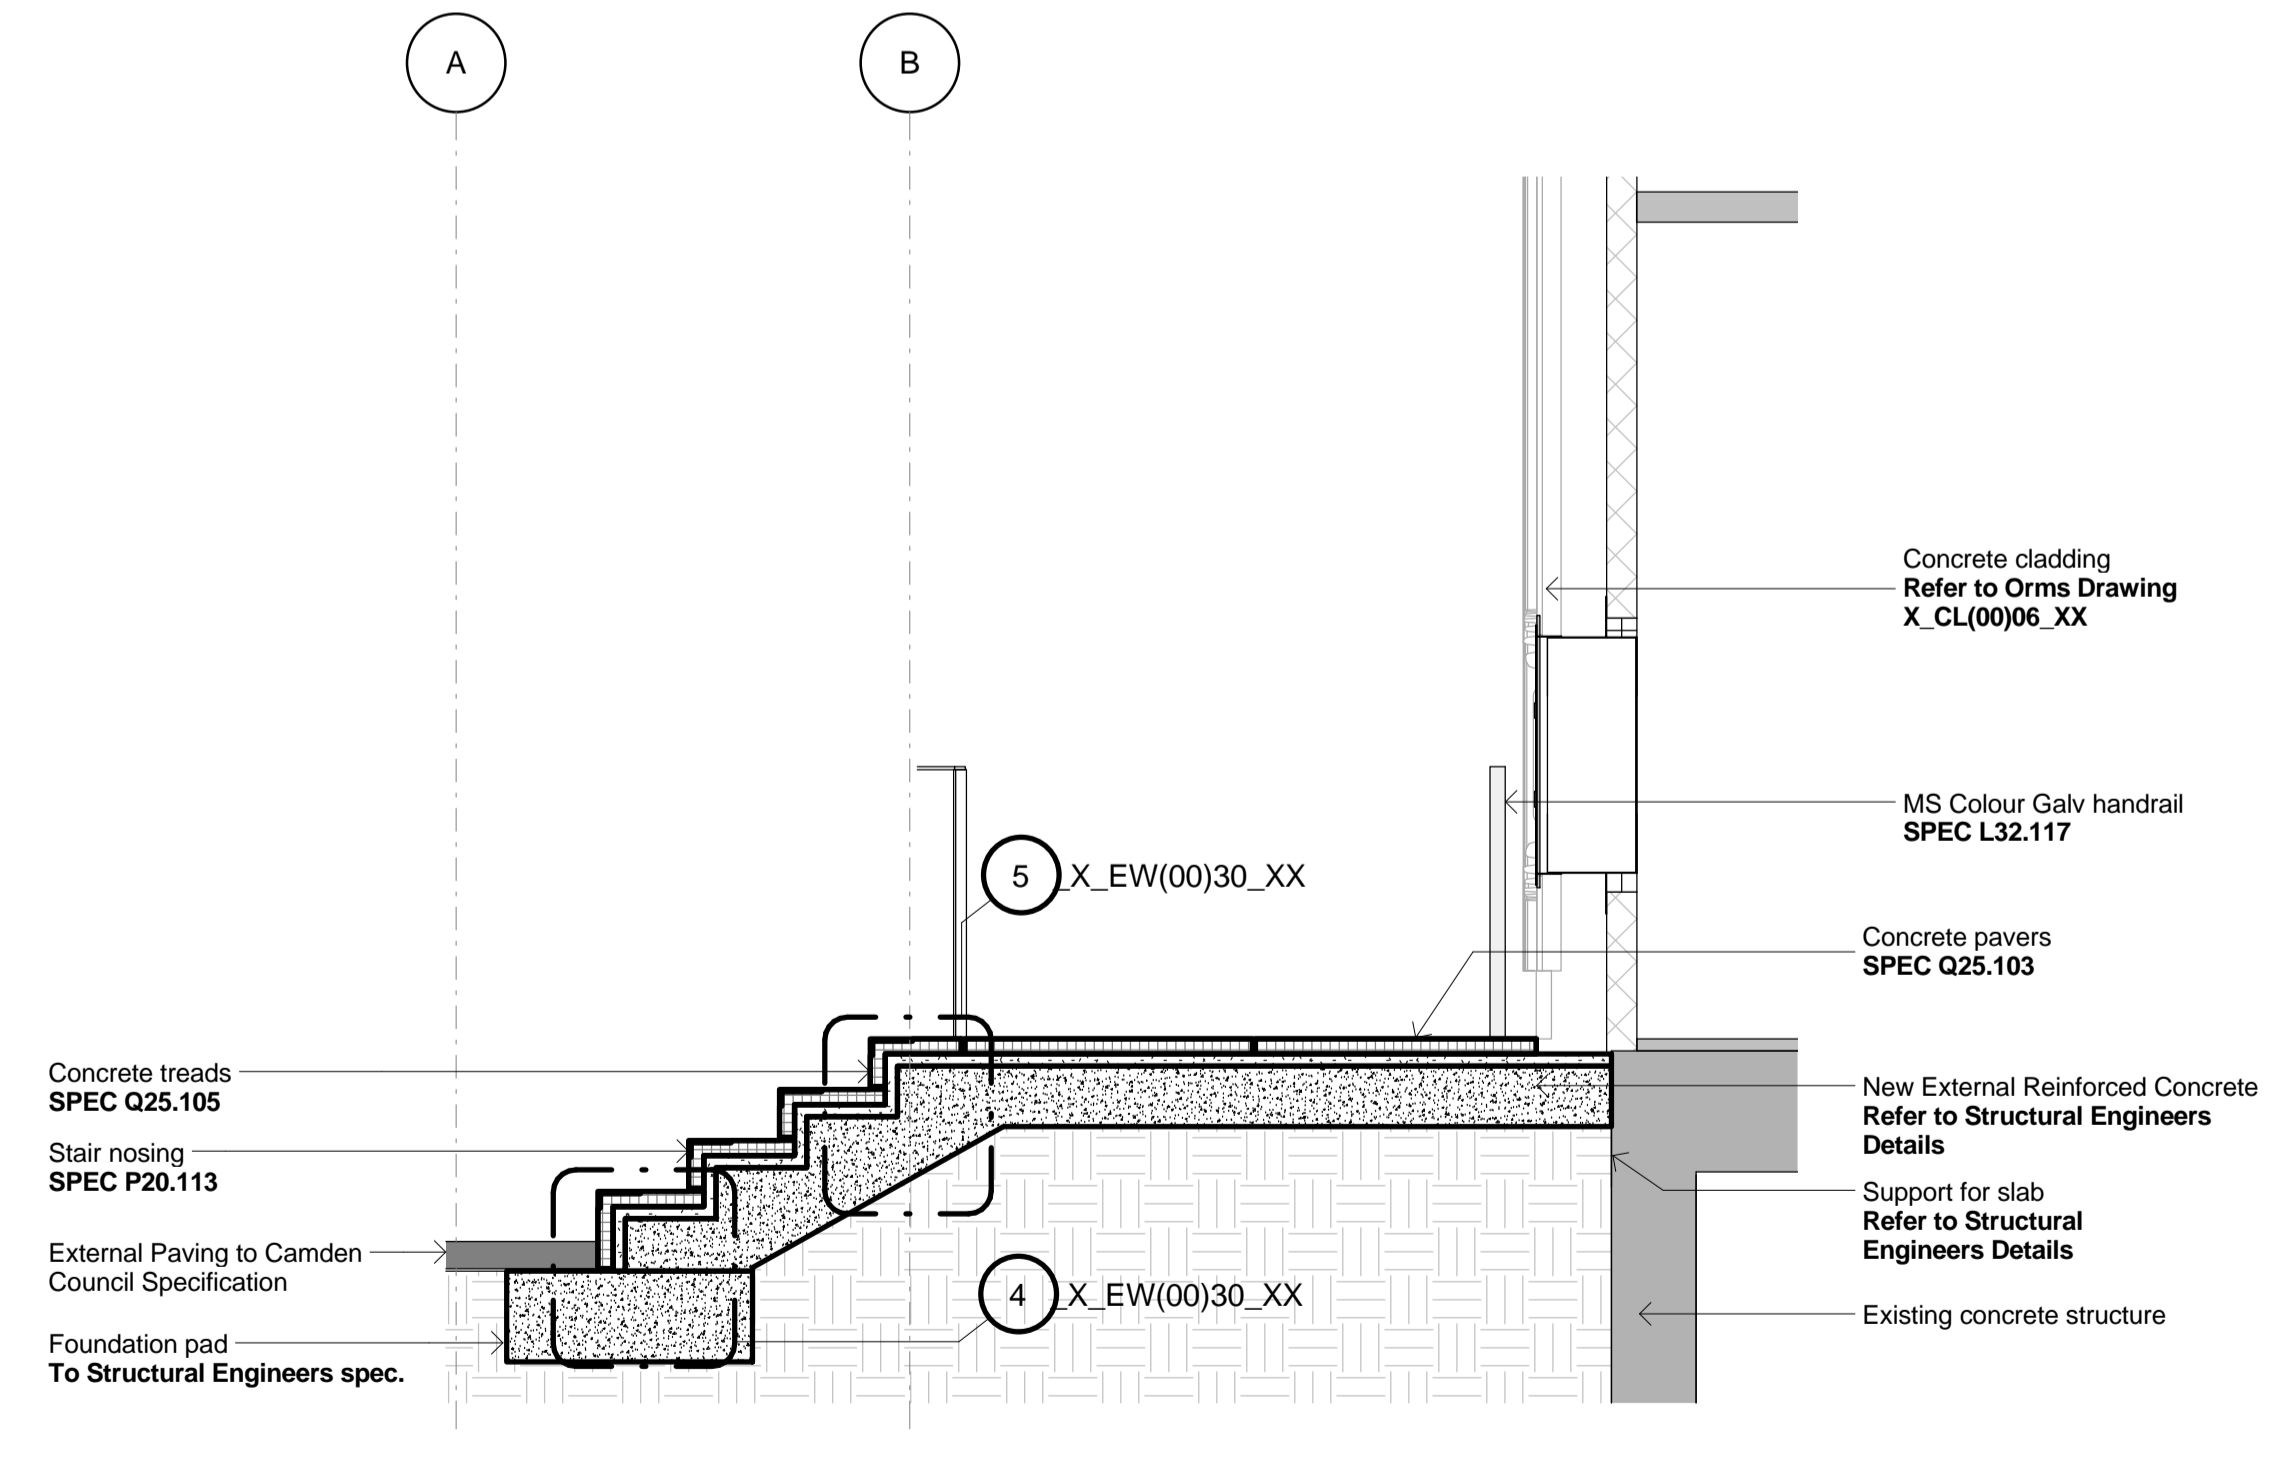

3 Detail Section - External Stair NE  
Scale: 1 : 25

Key Plan:

CDM:

⚠ Risks

Notes:

Project: Camden Town Hall

Drawing Title: Proposed - Ground Floor  
External Entrance Stair North East

Drawing Number  
1996\_X\_EW(00)30\_XX Rev: 1

Scale@A1: As indicated

Issued for: A (Issued for Construction)

Revision:  
1 08.12.16 Issued for Construction

**Orms**

1 Oliver's Yard  
55-71 City Road  
London  
EC1Y 1HQ  
0207 833 8533  
orms@orms.co.uk  
orms.co.uk

Do not scale. All dimensions to be confirmed on site. Information contained in this drawing is the sole copyright of Orms designers + architects ltd and is not to be reproduced without permission.