


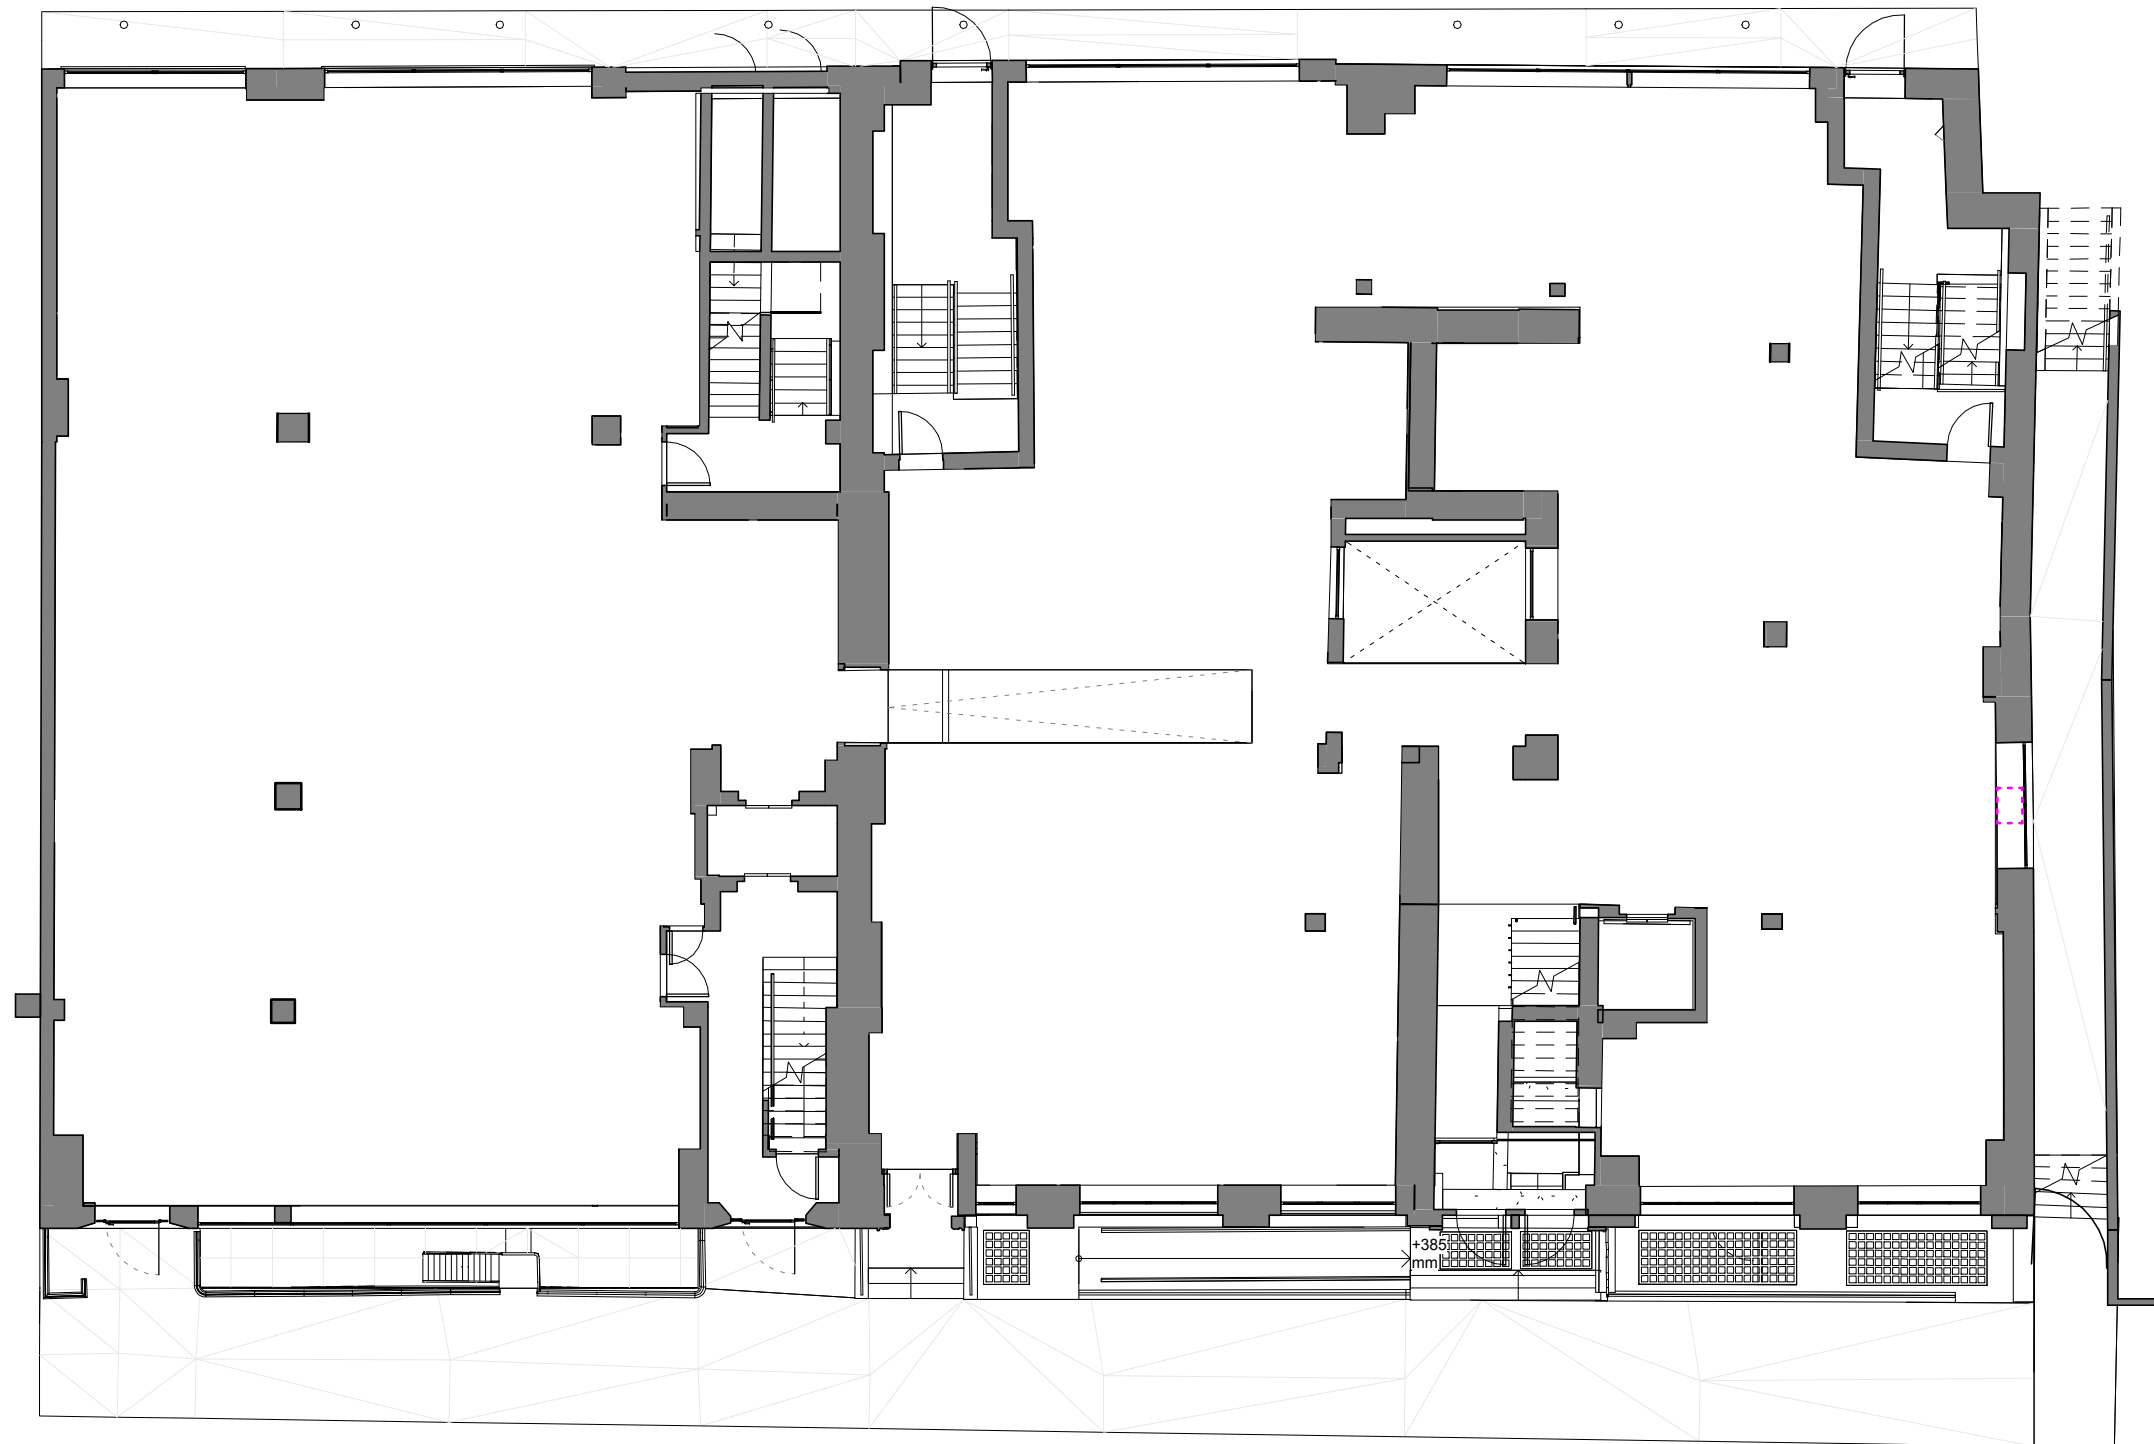

NORTH SIDE - WALPORT BUILDING
LEVEL 00N

SOUTH SIDE - GOLDBEATERS BUILDING
LEVEL 00S

Notes

P 1	11.10.17	Planning - All floors
Date	Description	

Key Plan



DO NOT SCALE FROM DRAWING ALL
DIMENSIONS TO BE CHECKED ON SITE

Stage 02

ARCHITECTS

sha

45 Gee Street
Fifth Floor
London
EC1V 3RS
United Kingdom
T +44 (0) 7549 4050
www.steffian.com

Project Number	Scale	
8239.00	1 : 150	Ⓐ A3

Client

HSL

Project

60 Whitfield Street


Title

Existing Level 0N_OS

Drawing No	Revisions
------------	-----------

60WS-A-SBA-DR-ON_OS-4201-P1

Drawn	Checked	Approved
SC	AI	KM

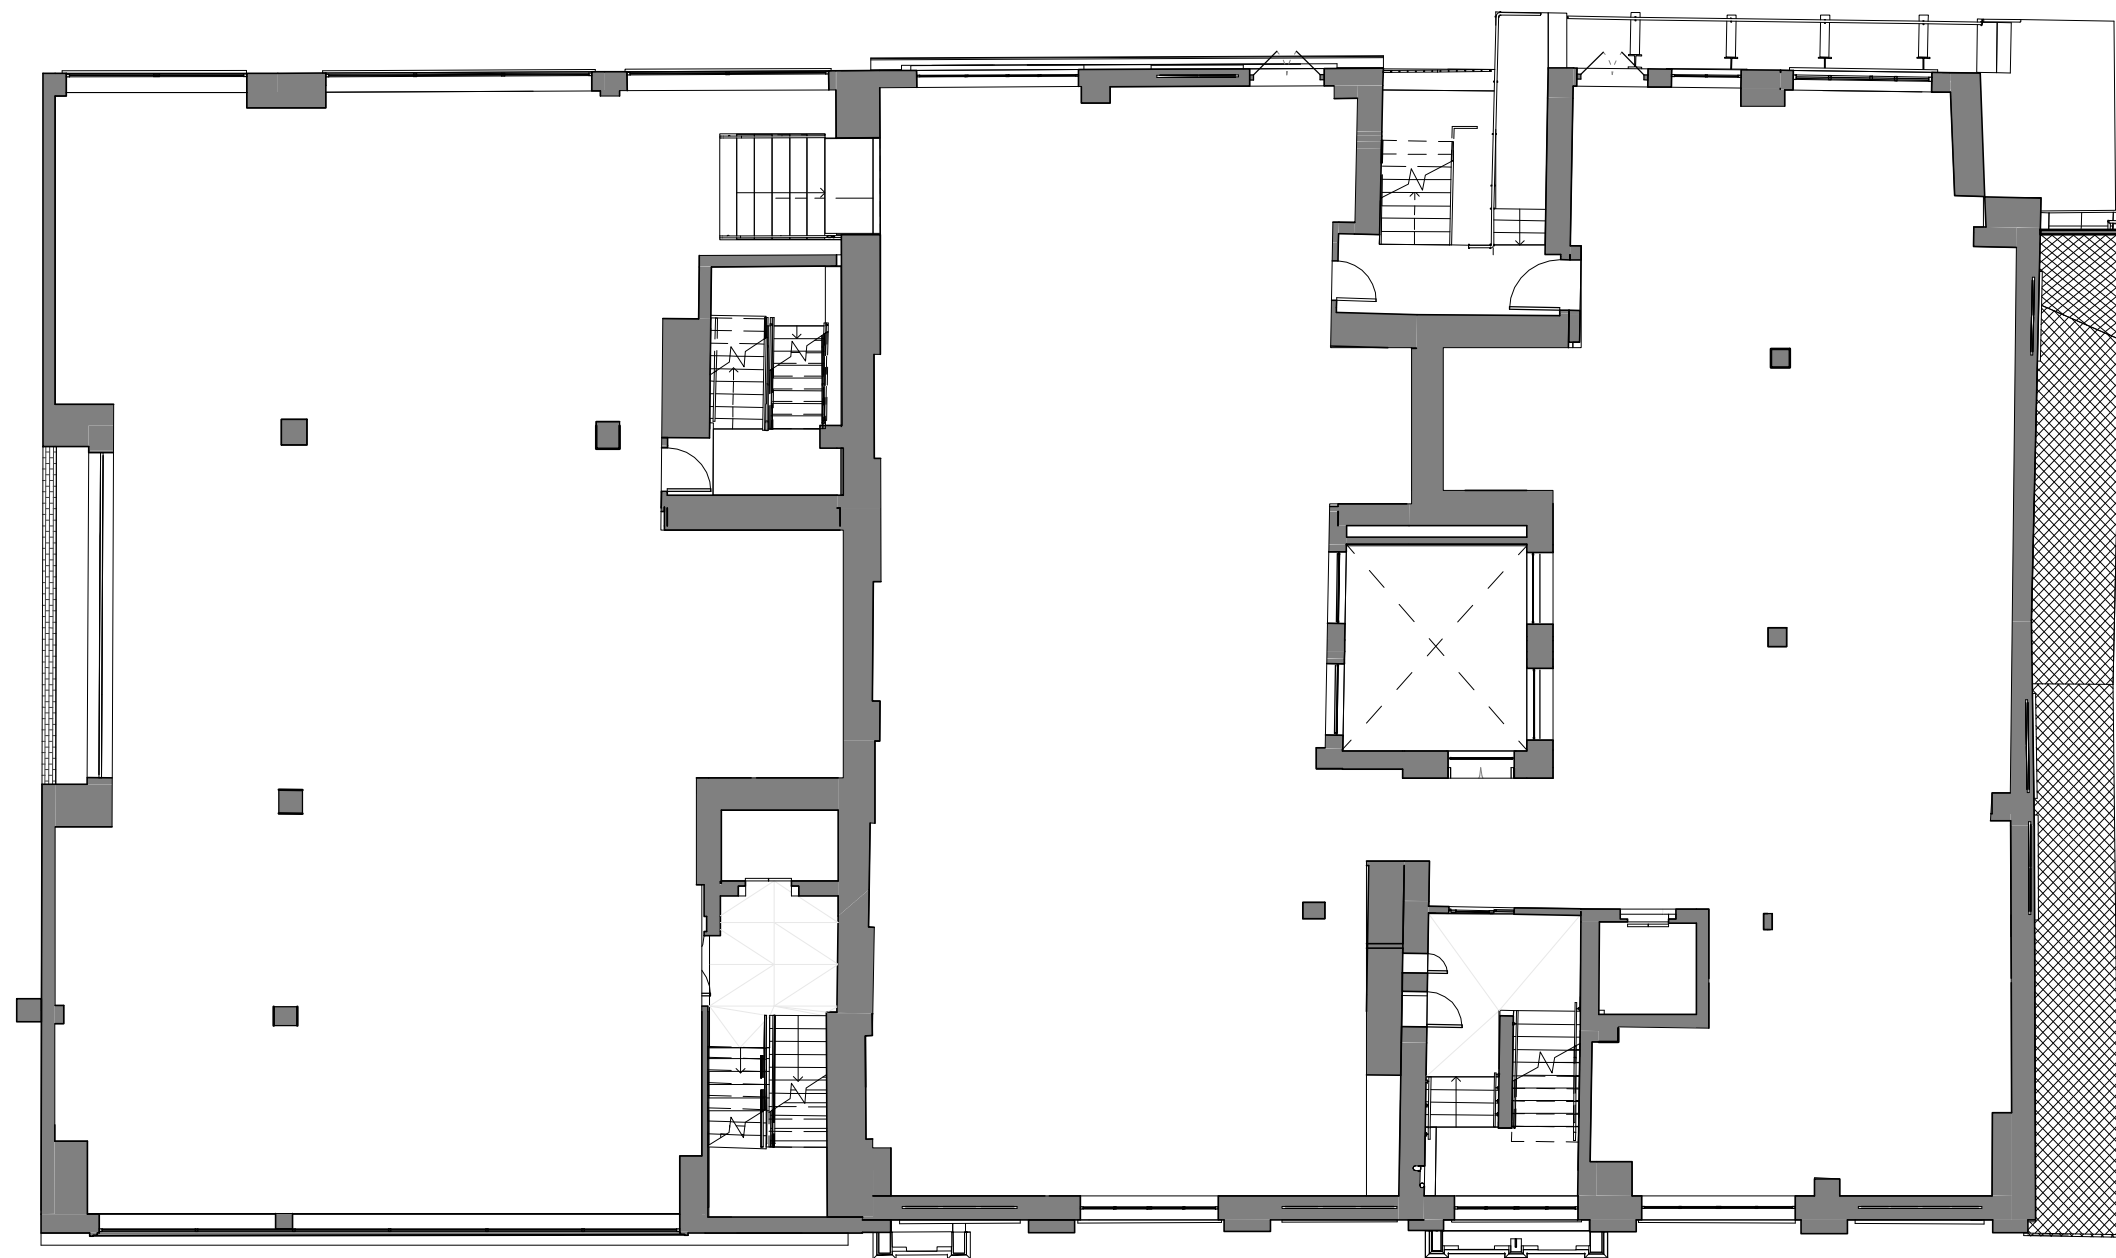

NORTH SIDE - WALPORT BUILDING
LEVEL 01N

SOUTH SIDE - GOLDBEATERS BUILDING
LEVEL 01S

Notes

P 1 11.10.17 Planning - All floors
Date Description

Key Plan



DO NOT SCALE FROM DRAWING ALL
DIMENSIONS TO BE CHECKED ON SITE

Stage 02

ARCHITECTS
sha
45 Gee Street
Fifth Floor
London
EC1V 3RS
United Kingdom
T +44 (0) 7549 4050
www.steffian.com

Project Number Scale
8239.00 1 : 150 @ A3

Client

HSL

Project

60 Whitfield Street


Title

Existing Level 1N_1S

Drawing No Revisions

60WS-A-SBA-DR-1N_1S-4202-P1

Drawn Checked Approved
SC AI KM

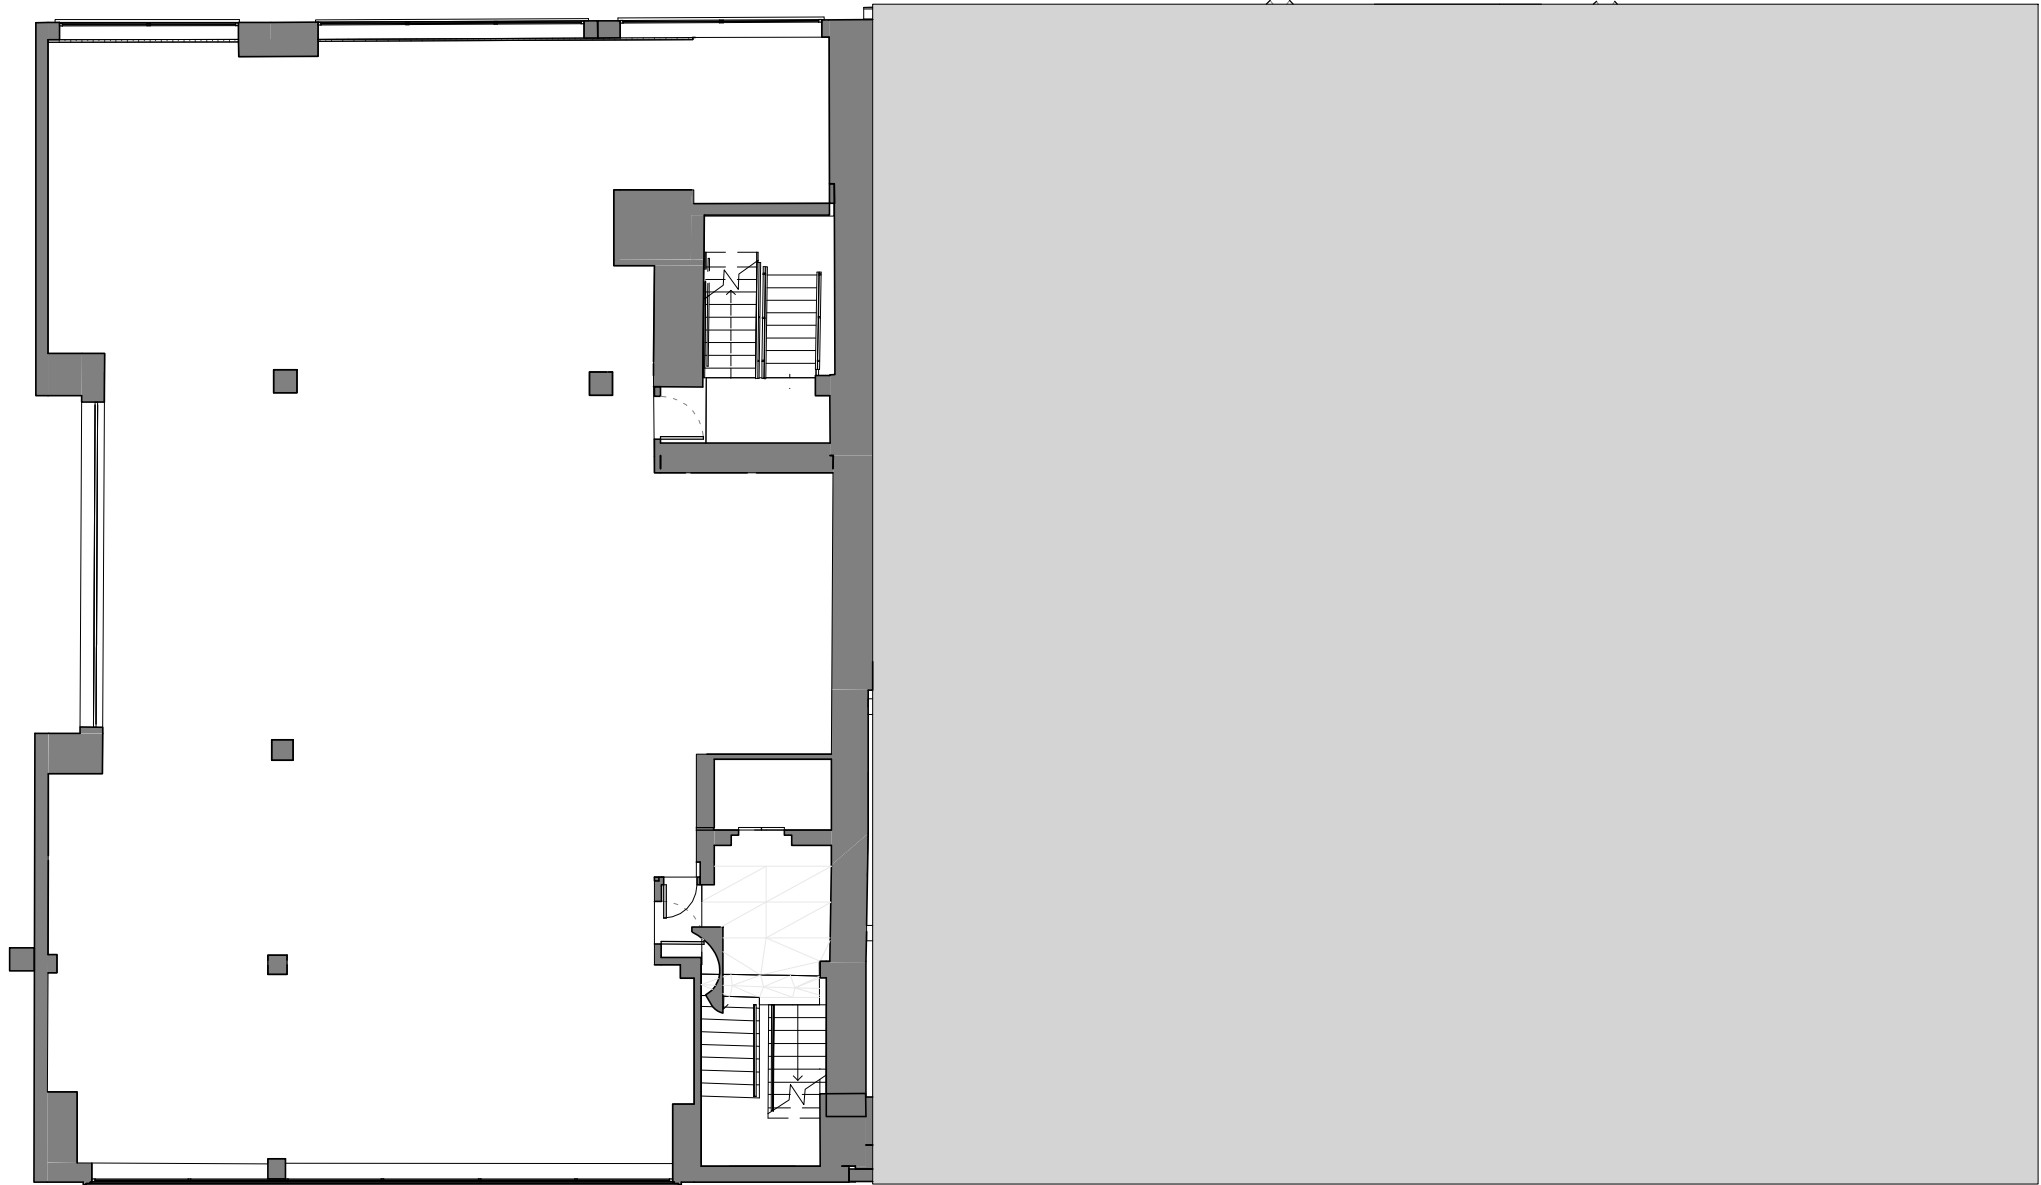

NORTH SIDE - WALPORT BUILDING
LEVEL 02N

SOUTH SIDE - GOLDBEATERS BUILDING

Notes

P 1	11.10.17	Planning - All floors
Date	Description	

Key Plan



DO NOT SCALE FROM DRAWING ALL
DIMENSIONS TO BE CHECKED ON SITE

Stage 02

ARCHITECTS

sha

45 Gee Street
Fifth Floor
London
EC1V 3RS
United Kingdom


T +44 (0) 7549 4050
www.steffian.com

Project Number	Scale	
8239.00	1 : 150	@ A3

Client
HSL
Project
60 Whitfield Street
Title
Existing Level 2N_XS

Drawing No	Revisions
60WS-A-SBA-DR-2N_XS-4203-P1	

Drawn	Checked	Approved
SC	AI	KM

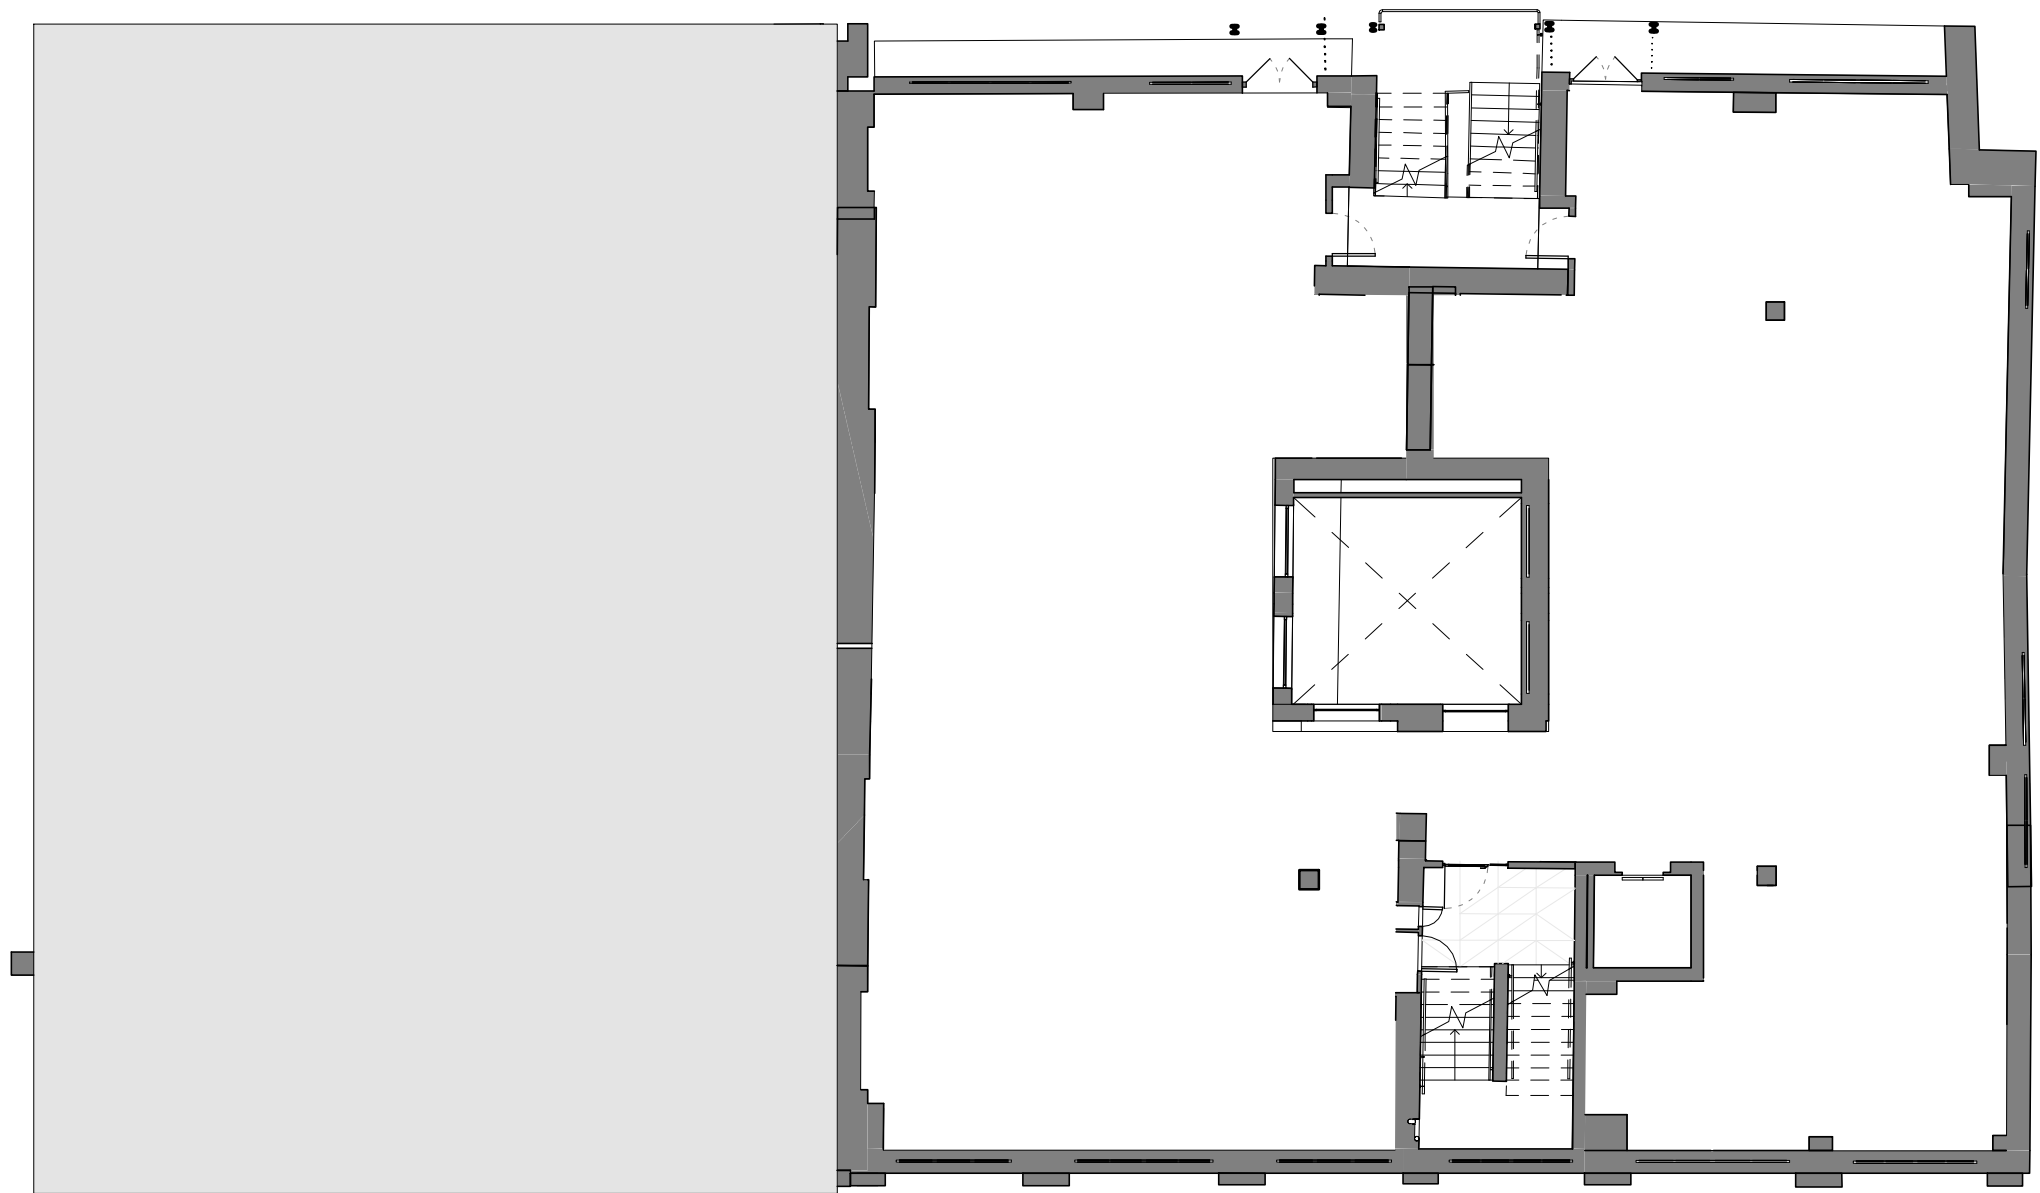

NORTH SIDE - WALPORT BUILDING

SOUTH SIDE - GOLDBEATERS BUILDING
LEVEL 02S

Notes

P 1	11.10.17	Planning - All floors
Date	Description	

Key Plan



DO NOT SCALE FROM DRAWING ALL
DIMENSIONS TO BE CHECKED ON SITE

Stage 02

ARCHITECTS

sha


45 Gee Street
Fifth Floor
London
EC1V 3RS
United Kingdom
T +44 (0) 7549 4050
www.steffian.com

Project Number	Scale	
8239.00	1 : 150	@ A3

Client
HSL
Project
60 Whitfield Street
Title
Existing Level XN_2S

Drawing No	Revisions
60WS-A-SBA-DR-XN_2S-4204-P1	

Drawn	Checked	Approved
SC	AI	KM

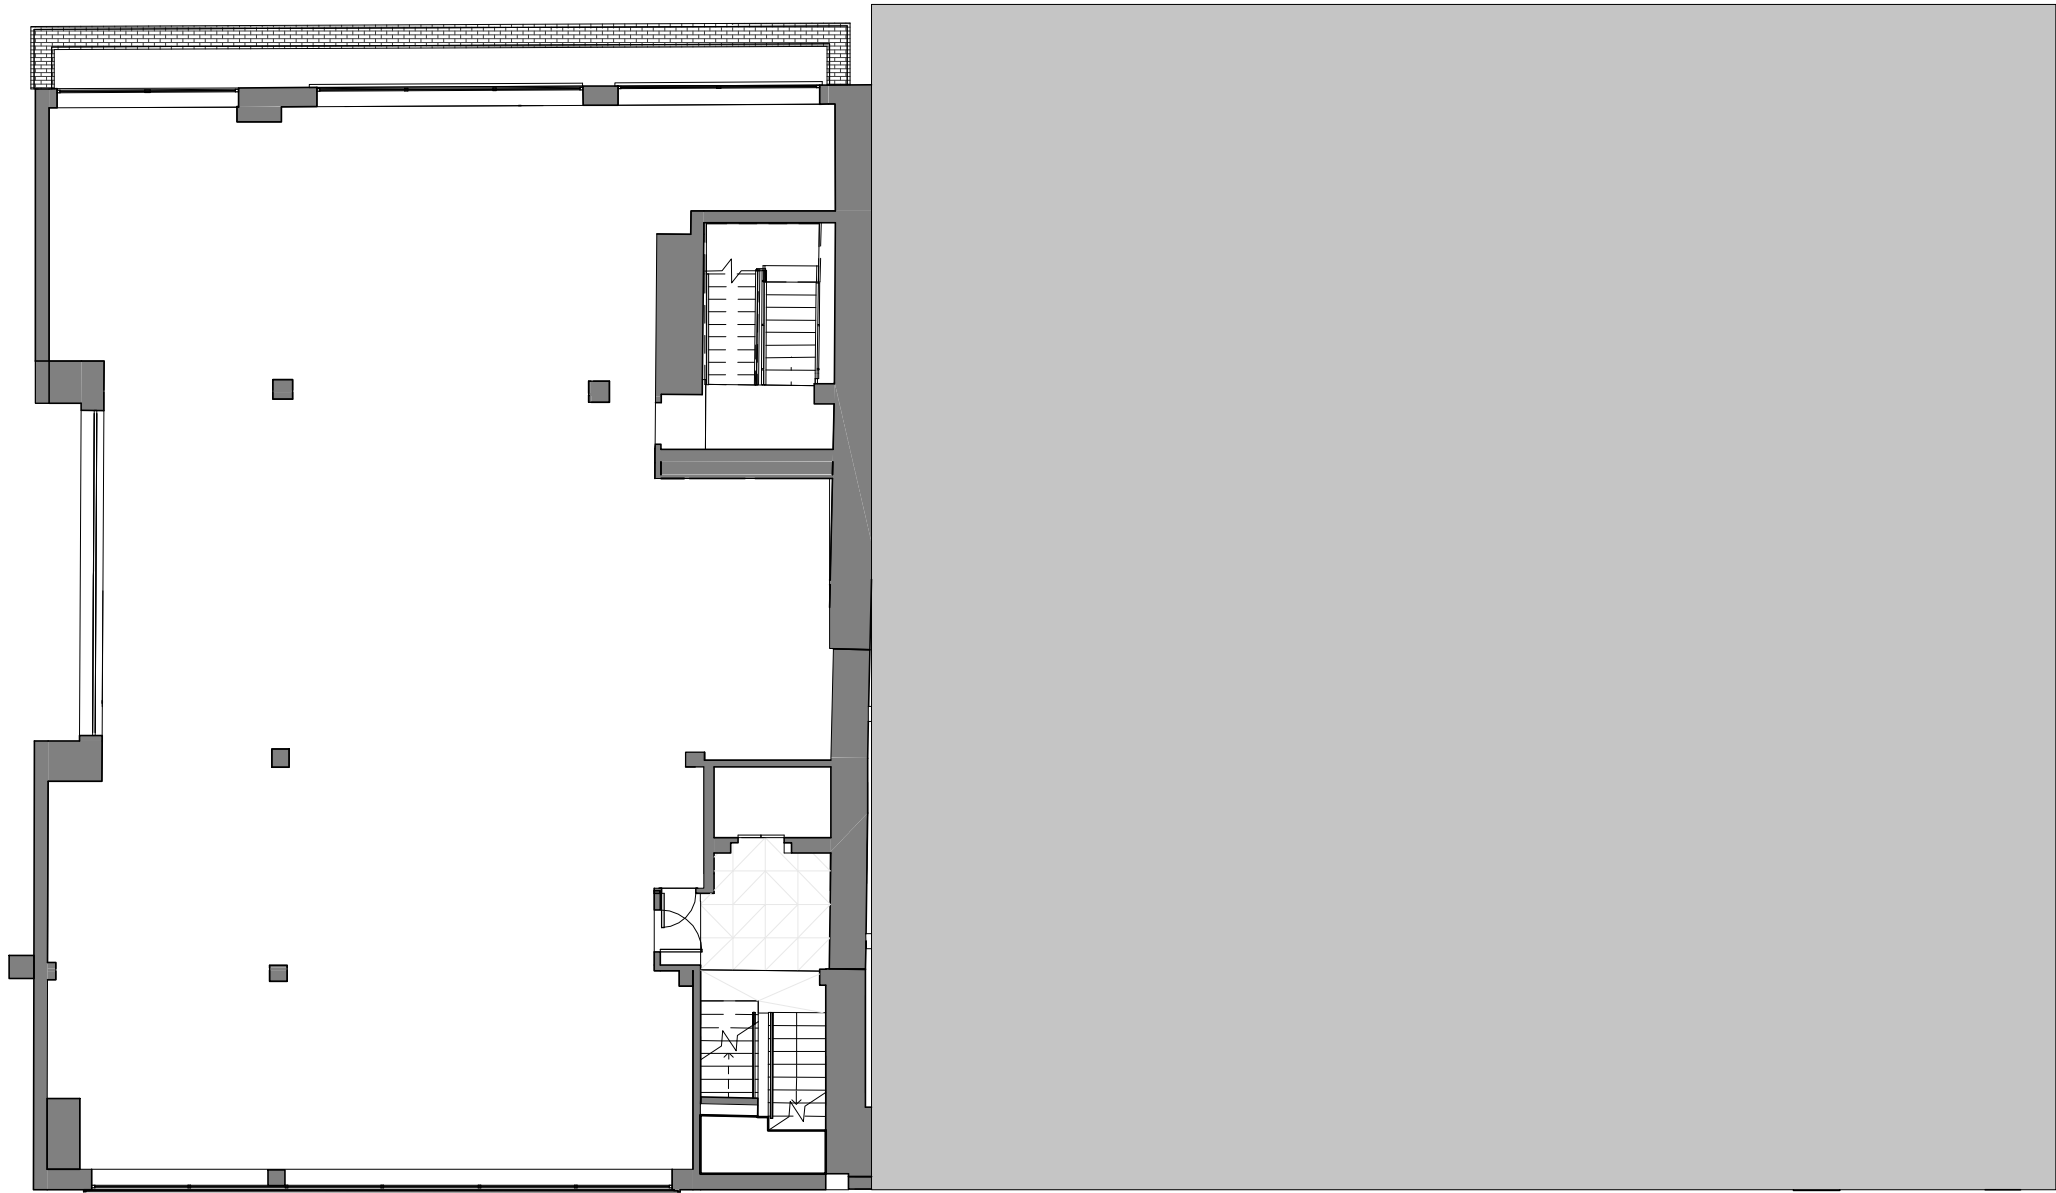

NORTH SIDE - WALPORT BUILDING
LEVEL 03N

SOUTH SIDE - GOLDBEATERS BUILDING

Notes

P 1	11.10.17	Planning - All floors
Date	Description	

Key Plan



DO NOT SCALE FROM DRAWING ALL
DIMENSIONS TO BE CHECKED ON SITE

Stage 02

ARCHITECTS

sha

45 Gee Street
Fifth Floor
London
EC1V 3RS
United Kingdom
T +44 (0) 7549 4050
www.steffian.com

Project Number	Scale	
8239.00	1 : 150	@ A3


Client
HSL

Project
60 Whitfield Street

Title
Existing Level 3N_XS

Drawing No	Revisions
60WS-A-SBA-DR-3N_XS-4205-P1	

Drawn	Checked	Approved
SC	AI	KM

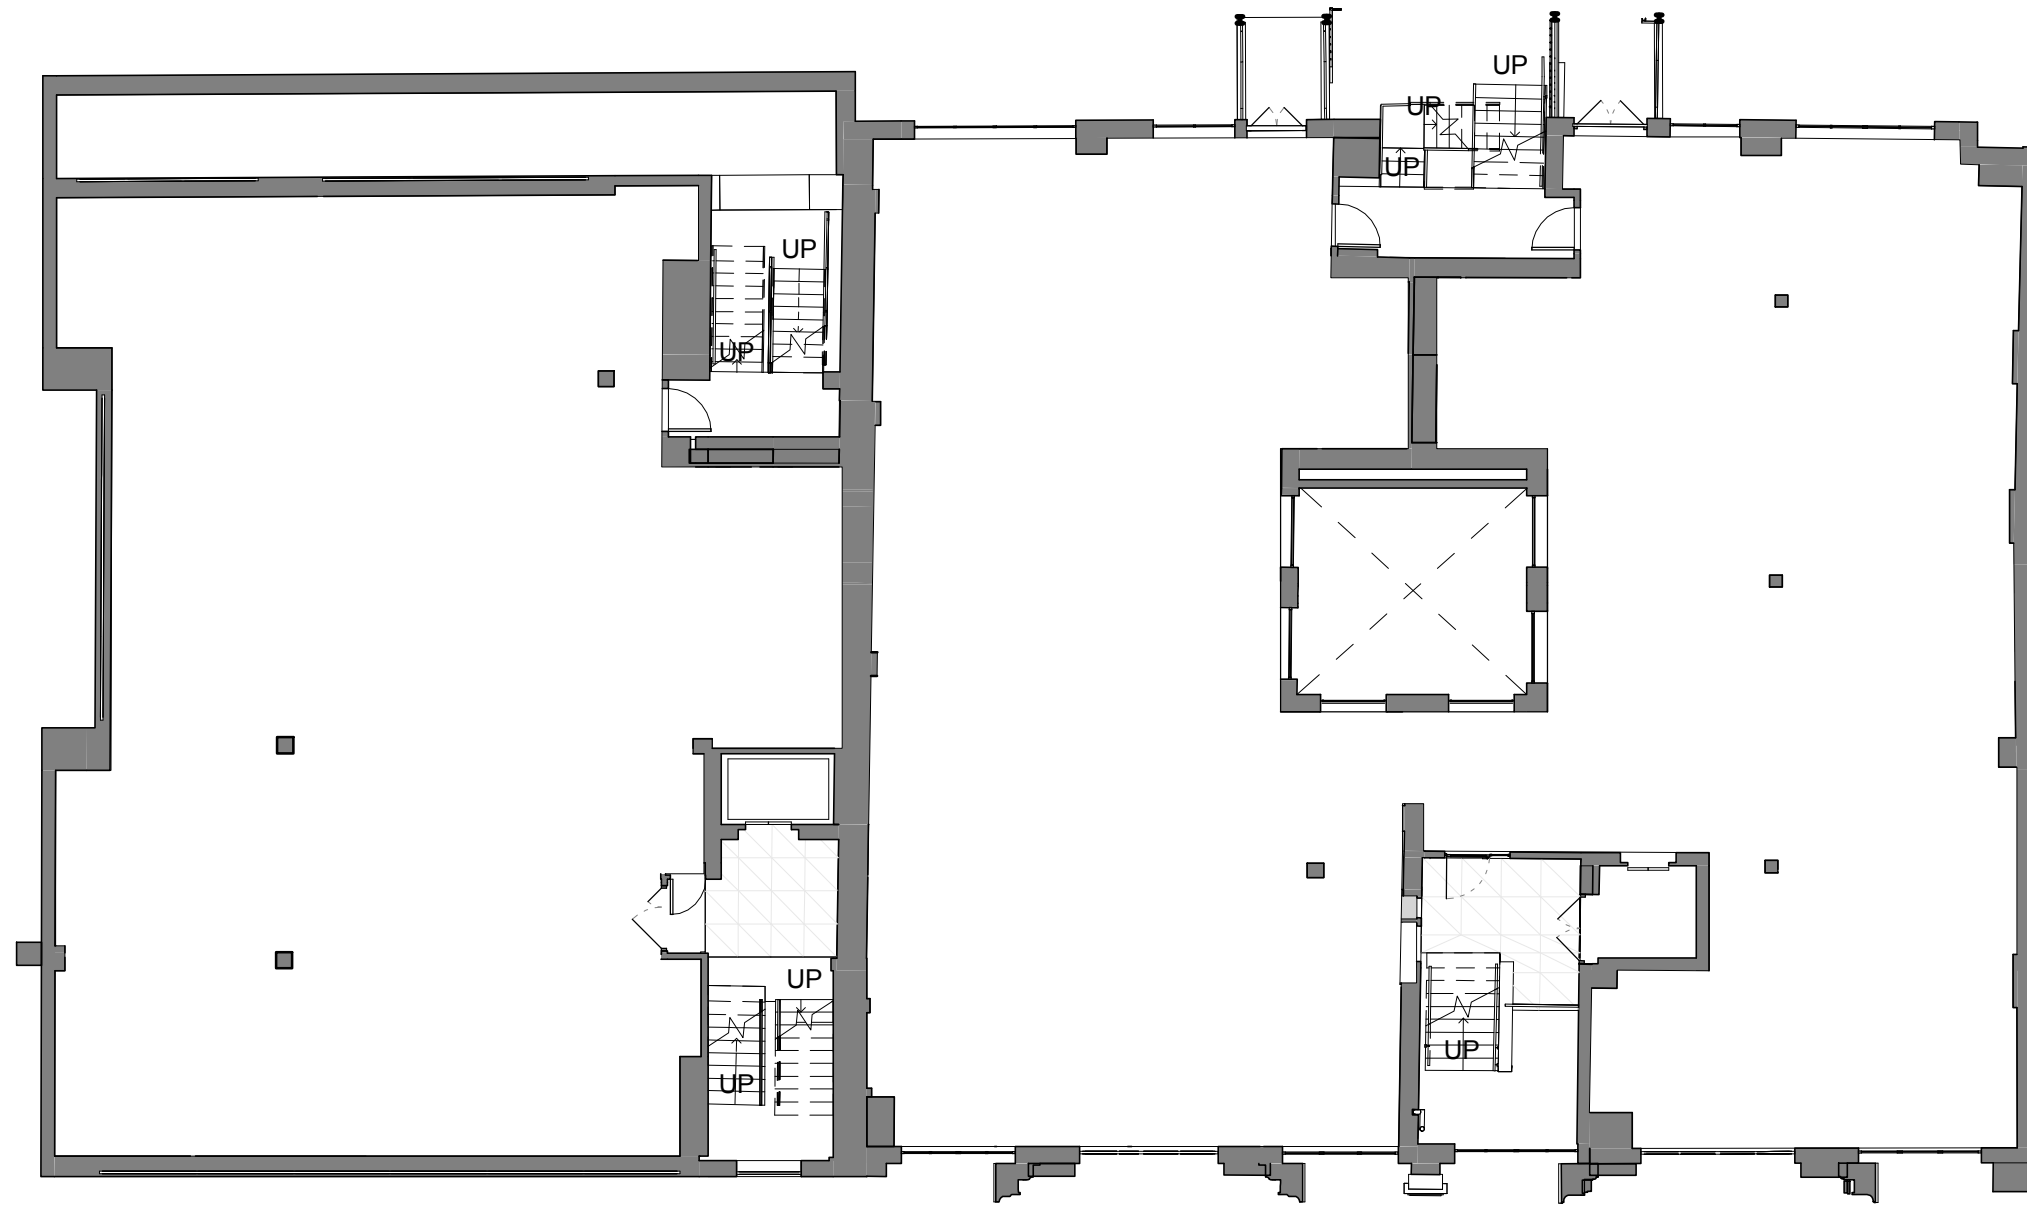

NORTH SIDE - WALPORT BUILDING
LEVEL 4N

SOUTH SIDE - GOLDBEATERS BUILDING
LEVEL 3S

Notes

P 1 11.10.17 Planning - All floors
Date Description

Key Plan



DO NOT SCALE FROM DRAWING ALL
DIMENSIONS TO BE CHECKED ON SITE

Stage 02

ARCHITECTS
sha
45 Gee Street
Fifth Floor
London
EC1V 3RS
United Kingdom
T +44 (0) 7549 4050
www.steffian.com

Project Number Scale
8239.00 1 : 150 @ A3

Client

HSL

Project

60 Whitfield Street


Title

Existing Level 4N_3S

Drawing No Revisions

60WS-A-SBA-DR-4N_3S-4206-P1

Drawn Checked Approved
SC AI KM

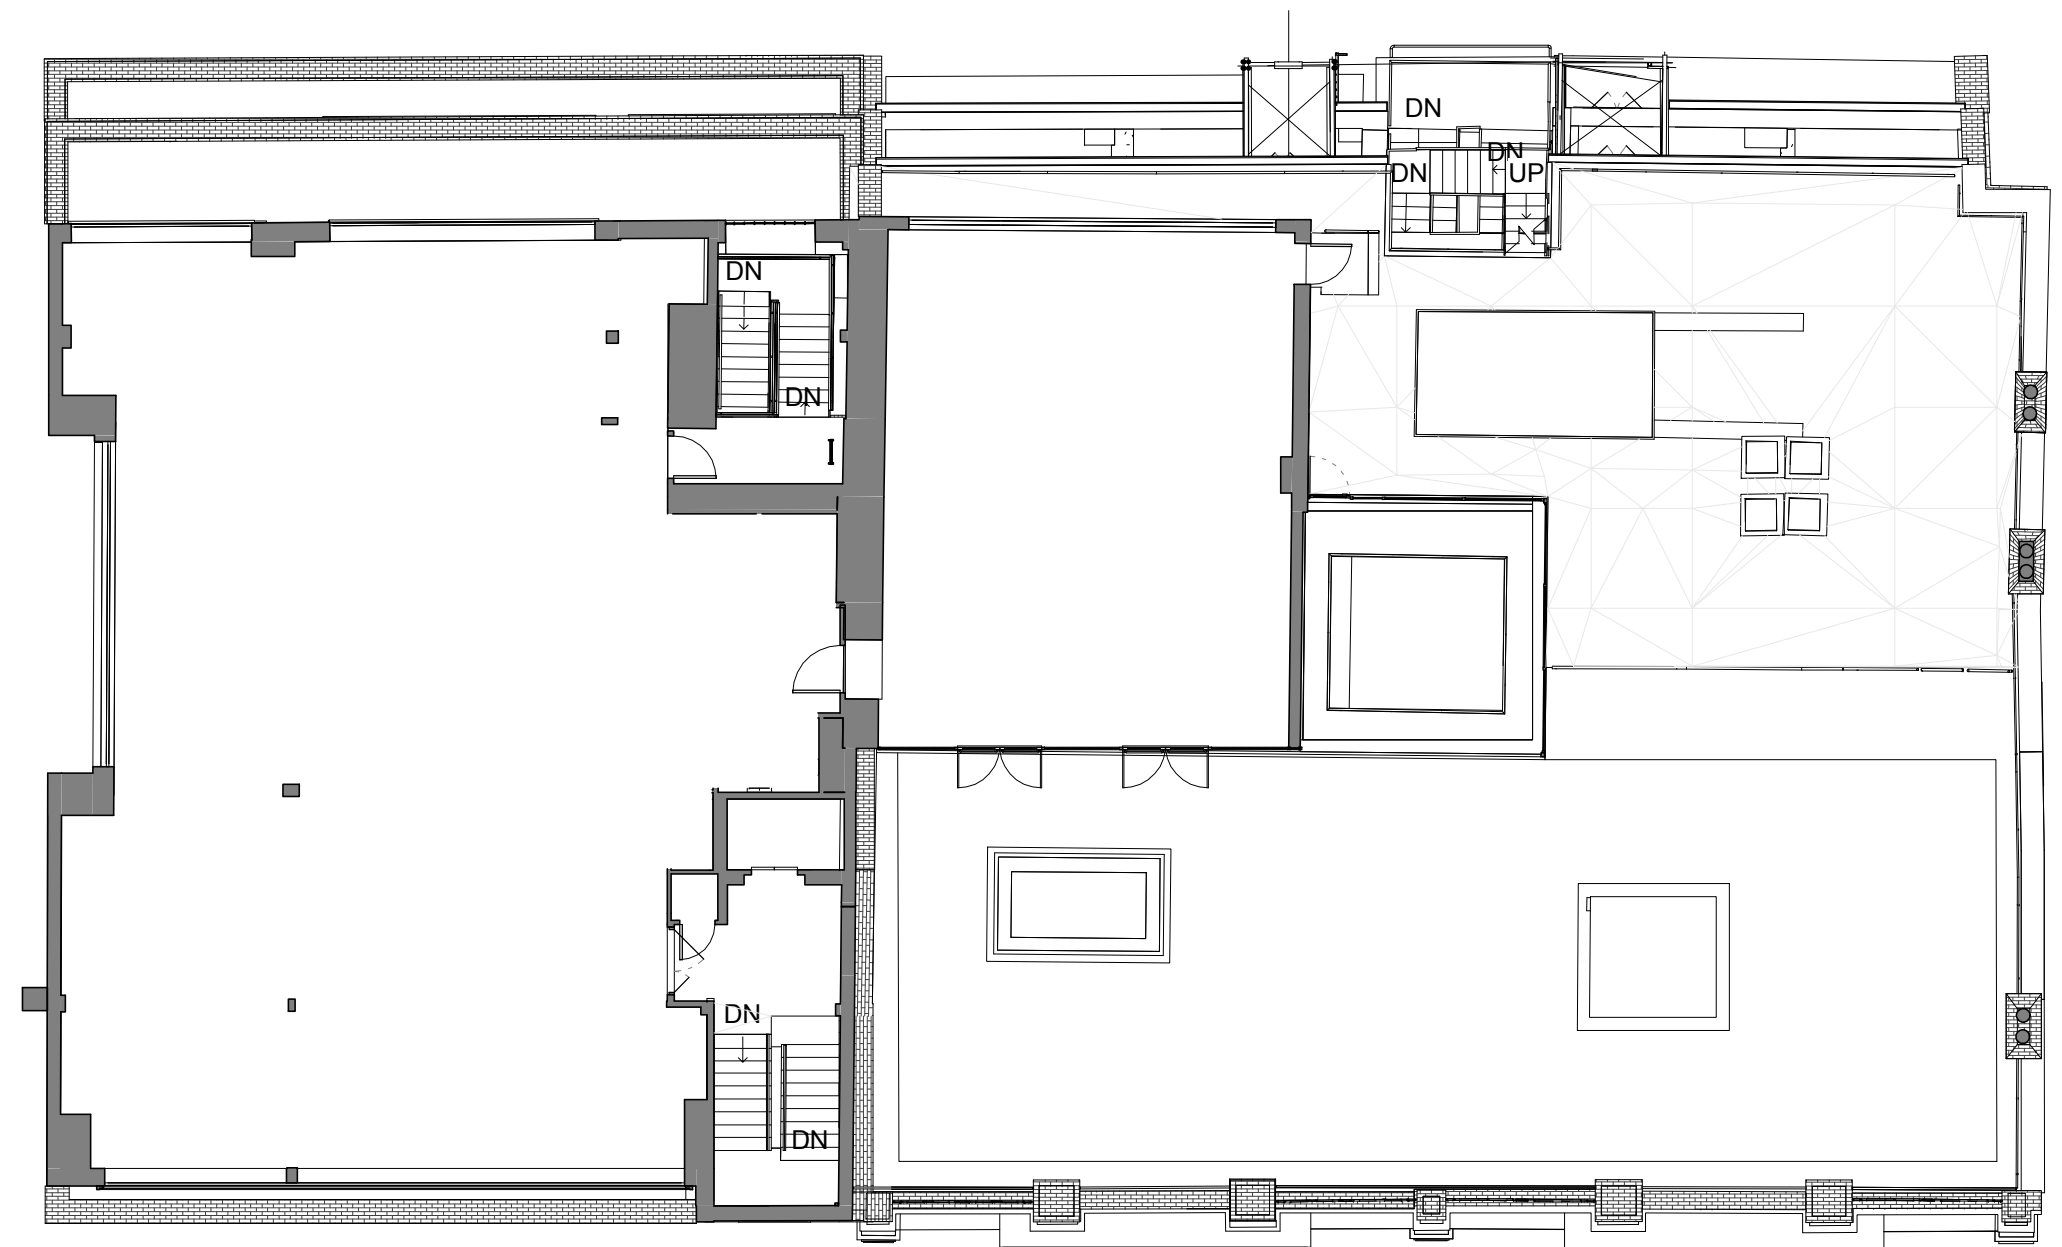

NORTH SIDE - WALPORT BUILDING
LEVEL 5N

SOUTH SIDE - GOLDBEATERS BUILDING
LEVEL 4S

Notes

P 1 11.10.17 Planning - All floors
Date Description

Key Plan



DO NOT SCALE FROM DRAWING ALL
DIMENSIONS TO BE CHECKED ON SITE

Stage 02

ARCHITECTS **sha** 45 Gee Street
Fifth Floor
London
EC1V 3RS
United Kingdom
T +44 (0) 7549 4050
www.steffian.com

Project Number Scale
8239.00 1 : 150 @ A3

Client

HSL

Project

60 Whitfield Street


Title

Existing level 5N_4S

Drawing No Revisions

60WS-A-SBA-DR-5N_4S-4207-P1

Drawn Checked Approved
SC AI KM

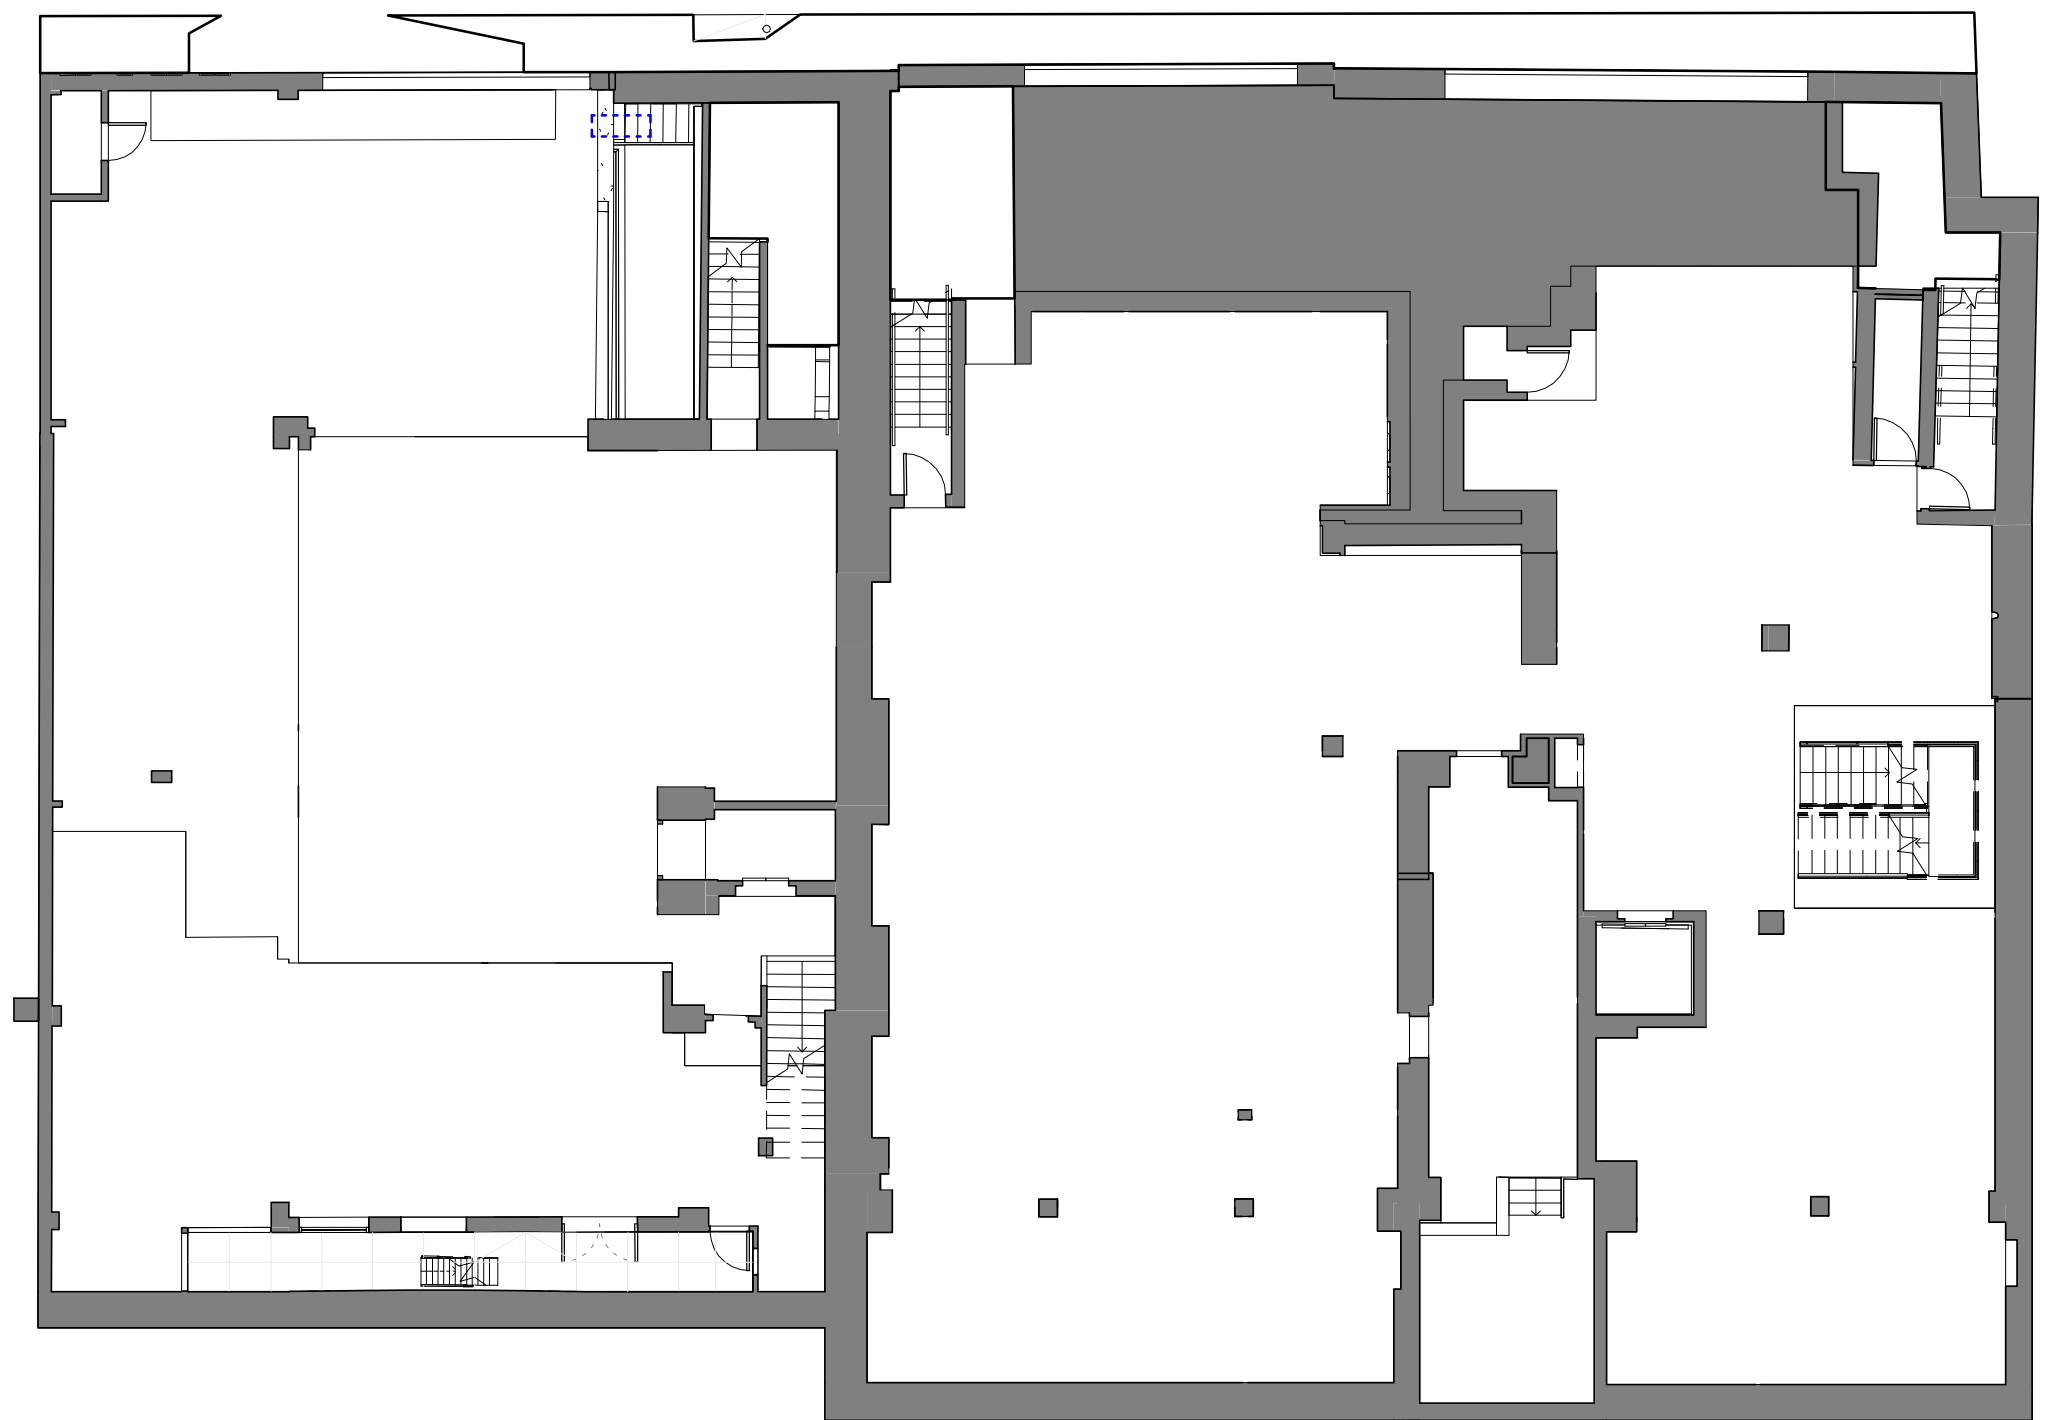

NORTH SIDE - WALPORT BUILDING

SOUTH SIDE - GOLDBEATERS BUILDING

LEVEL BN

LEVEL BS

Notes

P 1	11.10.17	Planning - All floors
Date	Description	

Key Plan



DO NOT SCALE FROM DRAWING ALL
DIMENSIONS TO BE CHECKED ON SITE

Stage 02

ARCHITECTS

sha

45 Gee Street
Fifth Floor
London
EC1V 3RS
United Kingdom

T +44 (0) 7549 4050
www.steffian.com

Project Number	Scale	
8239.00	1 : 150	@ A3

Client

HSL

Project

60 Whitfield Street

Title

Existing Level BN_BS

Drawing No Revisions

60WS-A-SBA-DR-BN_BS-4200-P1

Drawn	Checked	Approved
SC	AI	KM