


NB: Contractor to provide fabrication drawings for approval prior to manufacture.
Profiles to match existing.

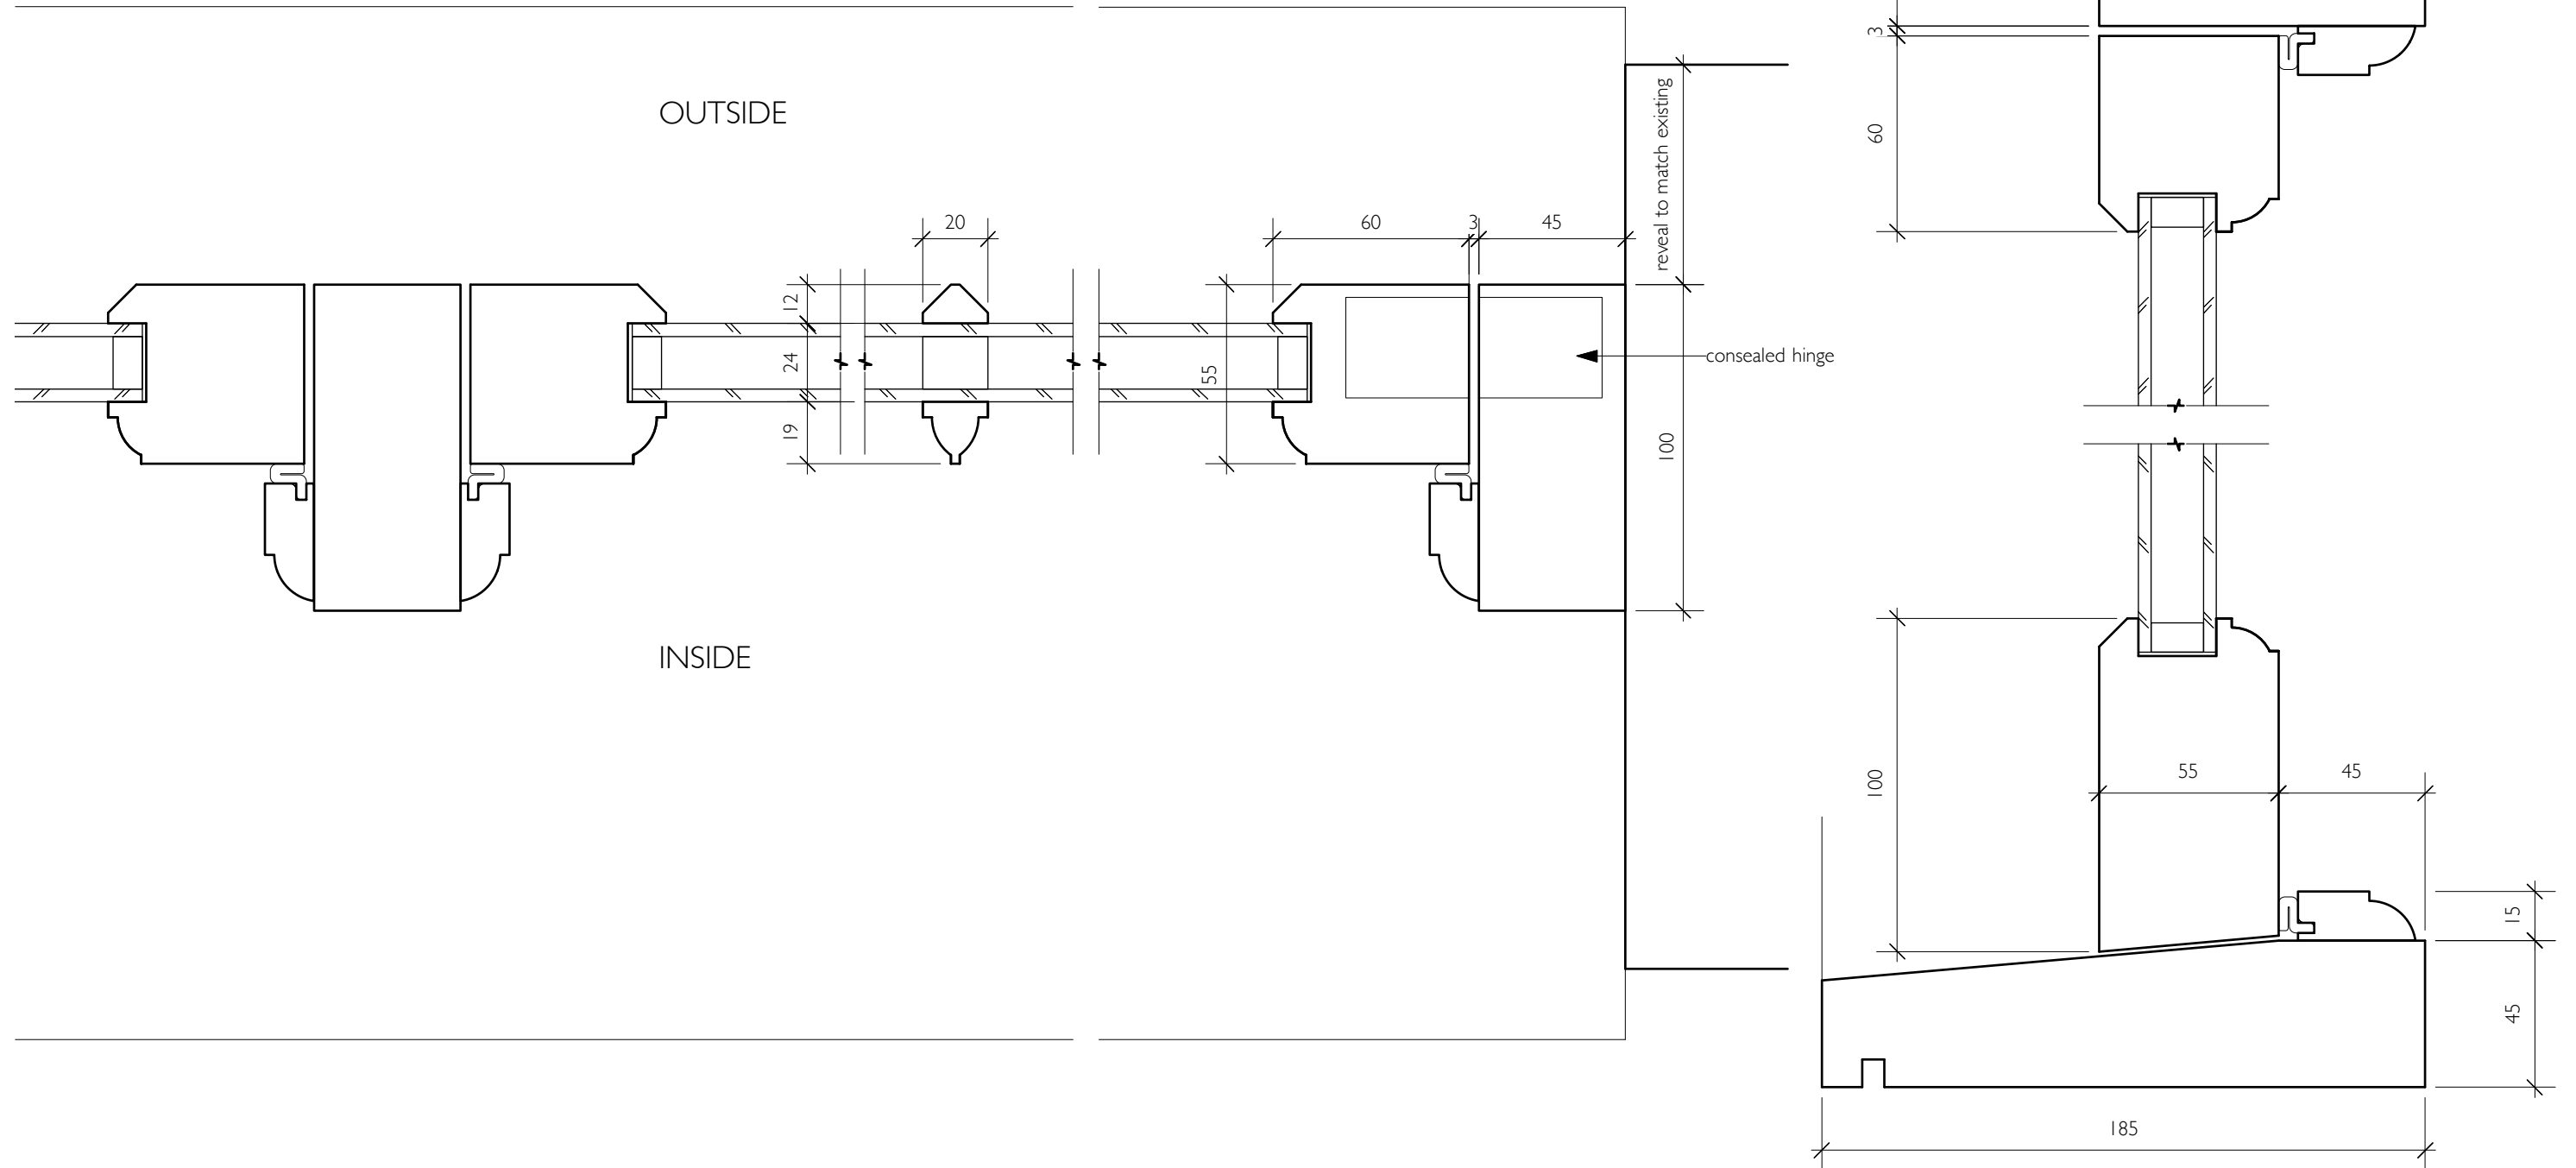

Revision	Date	Amendment	Notes										Client Lawrence Brown		<div>capitalarchitecture</div>	
													Project 2nd Floor Flat no. 60 Elsworthy Road London NW3 3BU Drawing Window Details - Sheet 01			
			NO DIMENSIONS ARE TO BE SCALED FROM THE DRAWING. THE CONTRACTOR/MANUFACTURER IS RESPONSIBLE FOR CHECKING ALL DIMENSIONS AND QUERRING ANY DISCREPANCIES. THE DRAWING IS THE PROPERTY OF CAPITAL ARCHITECTURE LTD. COPYRIGHT IS RESERVED. IF THEM AND THE DRAWING IS ISSUED ON CONDITION THAT IT IS NOT COPIED, REPRODUCED, RETAINED OR DISCLOSED TO ANY UNAUTHORISED PERSON, EITHER WHOLLY OR IN PART WITHOUT WRITTEN CONSENT.										Scale 1:20 A3	Status PLANNING	<div>t 020 7843 9530 f 020 7843 9531 w www.capital-architecture.co.uk a 34 Hargrave Street, London WC1X 0JJ</div> <div>Cd</div>	
													Date November 2017	Drawn CL		
													Project N° 1307	Drawing A° 1307 A(31) 042		