

DATED

13 NOVEMBER

2017

(1) CRIMSONLAND (UK) LTD

and

(2) CAF (LUXEMBOURG) SARL

and

(3) BARCLAYS BANK (SUISSE) SA

and

(4) THE MAYOR AND BURGESSES OF THE LONDON BOROUGH OF CAMDEN

A G R E E M E N T
relating to land known as

Wells Court, Oriel Place
London
NW3 1QN


pursuant to

Section 106 of the Town and Country Planning Act 1990 (as amended) and
Section 16 of the Greater London Council (General Powers) Act 1974 and
Section 111 of the Local Government Act 1972 and
Section 1(1) of the Localism Act 2011

Andrew Maughan
Borough Solicitor
London Borough of Camden
Town Hall
Judd Street
London WC1H 9LP

Tel: 020 7974 5647
Fax: 020 7974 2962

CLS/PK/1800.468

 

THIS AGREEMENT is made the 13th day of November 2017

B E T W E E N:

1. **CRIMSONLAND (UK) LTD** (registered under company number 09906138) whose registered office is at 21-27 Lamb's Conduit Street, London, WC1N 3GS and whose address for service is Wells Court, Oriel Place, London NW3 1QN care of Trowers & Hamblins LLP, 3 Bunhill Row, London EC1Y 8YZ (hereinafter called "the Owner") of the first part
2. **CAF (LUXEMBOURG) SARL** (incorporated in Luxembourg) of 3 Boulevard Royal, L-2449, Luxembourg (hereinafter called "the First Mortgagee") of the second part
3. **BARCLAYS BANK (SUISSE) SA** (incorporated in Switzerland) of 18-20 Chemin de Grange-Canal, P.O. Box 3941, 1211 Geneva 3, Switzerland (hereinafter called "the Second Mortgagee") of the third part
4. **THE MAYOR AND BURGESSES OF THE LONDON BOROUGH OF CAMDEN** of Town Hall, Judd Street, London WC1H 9LP (hereinafter called "the Council") of the fourth part

1. **WHEREAS**

- 1.1 The Owner is registered at the Land Registry as the freehold proprietor with Title absolute of the Property under title number NGL89457 subject to charges to the First Mortgagee and the Second Mortgagee.
- 1.2 The Owner is the freehold owner of and is interested in the Property for the purposes of Section 106 of the Act.
- 1.3 The Planning Application for the Development of the Property was submitted to the Council and validated on 24 August 2017 and the Council resolved to grant permission conditionally under reference number 2017/3626/P subject to conclusion of this legal Agreement.



- 1.4 The Council is the local planning authority for the purposes of the Act for the area in which the Property is situated and considers it expedient in the interests of the proper planning of its area that the Development of the Property should be restricted or regulated in accordance with this Agreement.
- 1.5 For that purpose the Owner is willing to enter into this Agreement pursuant to the provisions of Section 106 of the Act.
- 1.6 As local highway authority the Council considers the Highways Works to be carried out pursuant to this Section 278 agreement to be in the public benefit.
- 1.7 The First Mortgagee as mortgagee under a legal charge contained in a debenture dated 27 June 2016 registered in the charges register of title number NGL89457 is willing to enter into this Agreement to give its consent to the same.
- 1.8 The Second Mortgagee as mortgagee under a legal charge registered under title number NGL89457 and dated 26 August 2016 is willing to enter into this Agreement to give its consent to the same.

2. **DEFINITIONS**

In this Agreement the following expressions (arranged in alphabetical order) shall unless the context otherwise requires have the following meanings:-

- | | | |
|-----|---|--|
| 2.1 | "the Act" | the Town and Country Planning Act 1990 (as amended) |
| 2.2 | "this Agreement" | this planning obligation made pursuant to Section 106 of the Act |
| 2.3 | "the Certificate of Practical Completion" | the certificate issued by the Owner's contractor architect or project manager certifying that the Development has been completed |
| 2.4 | "Construction Management | a plan setting out the measures that the Owner will |



Plan”

adopt in undertaking any demolition and the construction of the Development using good site practices in accordance with the Council's Considerate Contractor Manual and in the form of the Council's Pro Forma Construction Management Plan as set out in the First Schedule annexed hereto to ensure the Construction Phase of the Development can be carried out safely and with minimal possible impact on and disturbance to the surrounding environment and highway network including (but not limited to):-

- (i) a statement to be submitted to Council giving details of the environmental protection highways safety and community liaison measures proposed to be adopted by the Owner in order to mitigate and offset potential or likely effects and impacts arising from any demolition and the building out of the Development;
- (ii) proposals to ensure there are no adverse effects on the conservation area features;
- (iii) amelioration and monitoring effects on the health and amenity of local residences site construction workers local businesses and adjoining developments undergoing construction;
- (iv) amelioration and monitoring measures over construction traffic including procedures for notifying the owners and or occupiers of the residences and businesses in the locality in advance of major operations delivery schedules and amendments to normal traffic arrangements (if any);



- (v) the inclusion of a waste management strategy for handling and disposing of construction waste; and
 - (vi) identifying means of ensuring the provision of information to the Council and provision of a mechanism for monitoring and reviewing as required from time to time
- 2.5 "Construction Management Plan Implementation Support Contribution" the sum of £1,140 (one thousand one hundred and forty pounds) to be paid by the Owner to the Council in accordance with the terms of this Agreement and to be applied by the Council in the event of receipt for the review and approval of the draft Construction Management Plan and verification of the proper operation of the approved Construction Management Plan during the Construction Phase
- 2.6 "the Construction Phase" the whole period between
- (i) the Implementation Date and
 - (ii) the date of issue of the Certificate of Practical Completion
- 2.7 "the Council's Considerate Contractor Manual" the document produced by the Council from time to time entitled "Guide for Contractors Working in Camden" relating to the good practice for developers engaged in building activities in the London Borough of Camden
- 2.8 "the Development" erection of a three storey Mews House (1 x bedroom - Class C3) and refuse storage for Wells Court to adjoin Wells Court and Oriel Hall as shown on drawing numbers Site Plan; 5871/38; 5871/39 Rev B; 5871/40 Rev D; 5871/41 Rev C; 5871/42 Rev C; Daylight and Sunlight Assessment, prepared by AWH dated 12th June 2017



2.9 "the Highways Contribution"

the sum of £10,000 (ten thousand pounds) to be paid by the Owner to the Council in accordance with the terms of this Agreement and to be applied by the Council in event of receipt for the carrying out works to the public highway and associated measures in the vicinity of the Property such works to include the following ("the Highways Works"):

- (i) to repair damage to the Public Highway adjacent to the Development at Oriel Place, Heath Street and Hampstead High Street; and
- (ii) any other works required as a direct result of the Development (such works as considered necessary by the Council)

all works will be subject to final measure and any level adjustment required and for the avoidance of doubt the Council in accepting this sum does not undertake any responsibility in connection with any required statutory undertakers works and excludes any statutory undertaker's costs


2.10 "the Implementation Date"

the date of implementation of the Development by the carrying out of a material operation as defined in Section 56 of the Act but disregarding for the purposes of this Agreement and for no other purpose the following operations: site clearance; ground investigations; site survey; ; archaeological investigation; and erection of any fences and hoardings around the Property and references to "Implementation" and "Implement" shall be construed accordingly

2.11 "the Level Plans"

plans demonstrating the levels at the interface of the Development the boundary of the Property and the Public Highway




- 2.12 "Occupation Date" the first date when any part of the Development is occupied and the phrases "Occupy", "Occupied" and "Occupation" shall be construed accordingly
- 2.13 "the Parties" the Council, the Owner, the First Mortgagee and the Second Mortgagee
- 2.14 "the Planning Application" a planning application in respect of the development of the Property submitted to the Council and validated on 24 August 2017 for which a resolution to grant permission has been passed conditionally under reference number 2017/3626/P subject to conclusion of this Agreement
- 2.15 "Planning Obligations Monitoring Officer" a planning officer of the Council from time to time allocated to deal with all planning obligations pursuant to S106 of the Act to whom all notices, correspondence, approvals etc. must be sent in the manner prescribed at clause 6.1 hereof
- 2.16 "the Planning Permission" a planning permission granted for the Development substantially in the draft form at the Second Schedule annexed hereto
- 2.17 "the Property" the land known as Wells Court, Oriel Place, London, NW3 1QN the same as shown ^{edged red} ~~shaded grey~~ on the plan at the Third Schedule annexed hereto 
- 2.18 "the Public Highway" any carriageway footway and/or verge adjoining the Property maintainable at public expense
- 2.19 "Residents Parking Bay" a parking place designated by the Council by an order under the Road Traffic Regulation Act 1984 or other relevant legislation for use by residents of the locality in which the Development is situated



2.20 "Residents Parking Permit" a parking permit issued by the Council under section 45(2) of the Road Traffic Regulation Act 1984 allowing a vehicle to park in Residents Parking Bays

NOW THIS DEED WITNESSETH as follows:-

- 3.1 This Agreement is made in pursuance of Section 106 of the Act, Section 16 of the Greater London Council (General Powers) Act 1974, Section 111 of the Local Government Act 1972, Section 1(1) of the Localism Act 2011 and Section 278 of the Highways Act 1980 and is a planning obligation for the purposes of Section 106 of the Act as aforesaid and shall be enforceable by the Council against the Owner as provided herein and against any person deriving title to any part of the Property from the Owner and insofar as it is not a planning obligation its provisions may be enforceable by the Council under any relevant statutory powers.
- 3.2 Words importing the singular shall include the plural and vice versa and any words denoting actual persons shall include companies corporations and other artificial persons.
- 3.3 Any reference to a specific statute or statutes include any statutory extension or modification amendment or re-enactment of such statute and any regulation or orders made under such statute.
- 3.4 The clause and paragraph headings do not form part of this Agreement and shall not be taken into account in its construction or interpretation.
- 3.5 It is hereby agreed between the Parties that save for the provisions of clauses 1, 2, 3, 5, 6, 7, 8 and 9 hereof all of which shall come into effect on the date hereof the covenants undertakings and obligations contained within this Agreement shall become binding upon the Owner upon the Implementation Date.
- 3.6 The Council hereby agrees to grant the Planning Permission on the date hereof.
- 3.7 The Parties save where the context states otherwise shall include their successors in title.

 

3.8 The Parties acknowledge that the Development shall be treated as being permanently designated as "car free" housing in accordance with Clause 4.1 for all relevant purposes.

4. **OBLIGATIONS OF THE OWNER**

The Owner hereby covenants with the Council as follows:-

4.1 **CAR FREE**

4.1.1 To ensure that prior to Occupying any residential unit (being part of the Development) each new occupier of the Development is informed by the Owner of the Council's policy that they shall not be entitled (unless they are the holder of a disabled persons badge issued pursuant to Section 21 of the Chronically Sick and Disabled Persons Act 1970) to:

- (i) be granted a Residents Parking Permit to park a vehicle in a Residents Parking Bay;
- (ii) buy a contract to park within any car park owned, controlled or licensed by the Council.

4.1.2 Not to Occupy or use (or permit the Occupation or use of) any residential unit (being part of the Development) at any time during which the occupier of the residential unit holds a Residents Parking Permit to park a vehicle in a Residents Parking Bay or is permitted to park a vehicle in any car park owned, controlled or licensed by the Council unless the occupier is the holder of a disabled persons badge issued pursuant to Section 21 of the Chronically Sick and Disabled Persons Act 1970).

4.1.3 The Owner for itself and its successors in title to the Property hereby acknowledges that the provision in Clause 4.1.1 and 4.1.2 in this Agreement shall continue to have effect in perpetuity.

4.1.4 On or prior to the Occupation Date the Owner shall inform the Council's Planning Obligations Monitoring Officer of the official unit numbers of the residential units forming part of the Development (as issued and agreed by the Council's Street Name and Numbering Department), identifying those residential units that in the Owner's



opinion are affected by the Owner's obligation in Clause 4.1.1 and 4.1.2 of this Agreement.

4.2 **CONSTRUCTION MANAGEMENT PLAN**

4.2.1 On or prior to the Implementation Date to:

- (i) pay to the Council the Construction Management Plan Implementation Support Contribution in full; and
- (ii) submit to the Council for approval a draft Construction Management Plan.

4.2.2 Not to Implement nor allow Implementation of the Development until such time as the Council has:

- (i) received the Construction Management Plan Implementation Support Contribution in full; and
- (ii) approved the Construction Management Plan as demonstrated by written notice to that effect.

4.2.3 The Owner acknowledges and agrees that the Council will not approve the Construction Management Plan unless it demonstrates to the Council's reasonable satisfaction that the Construction Phase of the Development can be carried out safely and with minimal possible impact on and disturbance to the surrounding environment and highway network.

4.2.4 To ensure that throughout the Construction Phase the Development shall not be carried out otherwise than in strict accordance with the requirements of the Construction Management Plan and not to permit the carrying out of any works comprised in demolition or building out the Development at any time when the requirements of the Construction Management Plan are not being complied with and in the event of non-compliance with this sub-clause the Owner shall forthwith take any steps required to remedy such non-compliance.

4.3 **HIGHWAYS**

4.3.1 On or prior to the Implementation Date to:-

- (i) pay to the Council the Highways Contribution in full; and
- (ii) submit to the Council the Level Plans for approval.

4.3.2 Not to Implement or to allow Implementation until such time as the Council has:-



- (i) received the Highways Contribution in full; and
- (ii) approved the Level Plans as demonstrated by written notice to that effect.

4.3.3 For the avoidance of doubt the Owner acknowledges that the Council has the right reserved to it to construct the Public Highway to levels it considers appropriate and does not undertake any responsibility in connection with any required statutory undertakers works and that the Highways Contribution excludes any statutory undertaker's costs.

4.3.4 On completion of the Highway Works the Council shall provide to the Owner a certificate specifying the sum ("the Certified Sum") expended by the Council in carrying out the Highway Works.

4.3.5 If the Certified Sum exceeds the Highway Contribution then the Owner shall within twenty-one (21) of the issuing of the said certificate pay to the Council the amount of the excess.

4.3.6 If the Certified Sum is less than the Highways Contribution then the Council shall within twenty-one (21) days of the issuing of the said certificate pay to the Owner the amount of the remainder.

5. NOTICE TO THE COUNCIL/OTHER MATTERS

5.1 The Owner shall give written notice to the Council on or prior to the Implementation Date specifying that Implementation of the Development has taken or is about to take place.

5.2 Within seven days following completion of the Development the Owner shall certify in writing to the Planning Obligations Monitoring Officer in the manner outlined at clause 6.1 hereof quoting planning reference 2017/3626/P the date upon which the Development is ready for Occupation.

5.3 The Owner shall act in good faith and shall co-operate with the Council to facilitate the discharge and performance of all obligations contained herein and the Owner shall comply with any reasonable requests of the Council to have access to any part of the Property or any requests to provide documentation within the Owner's



possession (at the Owner's expense) for the purposes of monitoring compliance with the obligations contained herein.

- 5.4 The Owner agrees declares and covenants with the Council that it shall observe and perform the conditions restrictions and other matters mentioned herein and shall not make any claim for compensation in respect of any condition restriction or provision imposed by this Agreement and further shall indemnify the Council for any expenses or liability arising to the Council in respect of breach by the Owner of any obligations contained herein save to the extent that any act or omission of the Council its employees or agents has caused or contributed to such expenses or liability.
- 5.5 If satisfied as to the compliance of the Owner in respect of any obligation in this Agreement the Council shall (if requested to do so in writing and subject to payment of a fee of £1,000 in respect of each such obligation) provide through its Borough Solicitor a formal written certification of compliance, partial compliance or ongoing compliance (as and if appropriate) with the provisions of any such obligation.
- 5.6 Submission of any plan to the Council for approval by the Council under the terms of this Agreement shall be made by the Owner to the Council sending the full document and any appendices in electronic format to the Planning Obligations Monitoring Officer referring to the names dates and Parties to this Agreement and citing the specific clause of this Agreement to which such plan relates quoting the planning reference 2017/3626/P.
- 5.7 Payment of the financial contributions pursuant to Clause 4 (Obligations of the Owner) of this Agreement shall be made by the Owner to the Council sending the full amount in the form of a banker's draft to the Planning Obligations Monitoring Officer referring to the names dates and Parties to this Agreement and citing the specific clause of this Agreement to which such Contribution relates quoting the planning application reference 2017/3626/P or by electronic transfer directly to the National Westminster Bank of Hampstead Village, Enfield Customer Service Centre, PO Box 145 Baird Road Middlesex EN1 1FN quoting Sort Code 50-30-03 and London Borough of Camden General Account no. 24299480 and to inform the Planning Obligations Monitoring Officer of such payment quoting the above details as if the payment had been made by banker's draft.



5.8 All consideration given in accordance with the terms of this Agreement shall be exclusive of any value added tax properly payable in respect thereof and all parties other than the Council shall pay and indemnify the Council against any such value added tax properly payable on any sums paid to the Council under this Agreement upon presentation of an appropriate value added tax invoice addressed to the Owner.


5.9 Any sums referred to in this Agreement as payable or to be applied by any party other than the Council under this Agreement shall be paid or applied TOGETHER WITH if such payment or application is made more than three months from the date of this Agreement a further sum ("A") being equal to the original sum payable ("B") multiplied by a figure being a fraction of which the All Items Index of Retail Prices ("the AIIRP") figure last published by the Central Statistical Office at the date hereof is the denominator ("X") and the last AIIRP figure published before the date such payment or application is made ("Y") less the last published AIIRP figure at the date hereof ("X") is the numerator so that

$$A = B \times \frac{(Y-X)}{X}$$

5.10 All costs and expenses payable to the Council under this Agreement shall bear interest at the rate of 4% above the Base Rate of the National Westminster Bank plc from time to time being charged from the date such payment is due until payment is made.


6. **IT IS HEREBY AGREED AND DECLARED** by the Parties hereto that:-

6.1 The provisions of Section 196 of the Law of Property Act 1925 (as amended) shall apply to any notice or approval or agreement to be served under or in connection with this Agreement and any such notice or approval shall be in writing and shall specifically refer to the name, date and Parties to the Agreement and shall cite the clause of the Agreement to which it relates and in the case of notice to the Council shall be addressed to the London Borough of Camden, Planning Obligations Officer, Urban Design and Renewal, Planning and Public Protection, Culture and Environment Directorate, Town Hall Annex, Argyle Street, London WC1H 9LP quoting the planning reference number 2017/3626/P and in the case of any notice or

 

approval or agreement from the Council this shall be signed by a representative of the Council's Environment Department.

- 6.2 This Agreement shall be registered as a Local Land Charge.
- 6.3 The Owner agrees to pay the Council its proper and reasonable legal costs incurred in preparing this Agreement on or prior to the date of completion of the Agreement.
- 6.4 The Owner hereby covenants with the Council that it will within 28 days from the date hereof apply to the Chief Land Registrar of the Land Registry to register this Agreement in the charges register of the title to the Property and will furnish the Council forthwith on written demand with official copies of such title to show the entry of this Agreement in the charges register of the title to the Property.
- 6.5 Nothing contained or implied in this Agreement shall prejudice or affect the Council's powers to enforce any specific obligation term or condition nor shall anything contained or implied herein prejudice or affect any provisions, rights, powers, duties and obligations of the Council in the exercise of its functions as Local Planning Authority for the purposes of the Act or as a local authority generally and its rights, powers, duties and obligations under all public and private statutes, bye laws and regulations may be as fully and effectually exercised as if the Council were not a party to this Agreement.
- 6.6 The Owner, the First Mortgagee or the Second Mortgagee or their successors in title or any person deriving title from them shall not be bound by the obligations in this Agreement in respect of any period during which it no longer has an interest in the Property but without prejudice to liability for any breach committed prior to the time it disposed of its interest.
- 6.7 For the avoidance of doubt the provisions of this Agreement (other than those contained in this sub-clause) shall not have any effect until this Agreement has been dated.
- 6.8 If the Planning Permission is quashed or revoked or otherwise withdrawn or expires before effluxion of time for the commencement of development or is modified (other

 

than by agreement with or at the request of the Owner) this Agreement shall forthwith determine and cease to have effect and the Council will effect cancellation of all entries made in the Register of Local Land Charges in respect of this Agreement.

7. **MORTGAGEE EXEMPTION**

7.1 The First Mortgagee hereby consents to the Owner entering into this Agreement and agrees that the security of its charges over the Property shall take effect subject to this Agreement.

7.2 The Parties agree that the obligations contained in this Agreement shall not be enforceable against any mortgagee or chargee (including the First Mortgagee) of the whole or any part of the Property unless it takes possession of the Property in which case it will be bound by the obligations as a person deriving title from the Owner.

7.3 The Second Mortgagee hereby consents to the Owner entering into this Agreement and agrees that the security of its charges over the Property shall take effect subject to this Agreement.


7.4 The Parties agree that the obligations contained in this Agreement shall not be enforceable against any mortgagee or chargee (including the Second Mortgagee) of the whole or any part of the Property unless it takes possession of the Property in which case it will be bound by the obligations as a person deriving title from the Owner.

8. **RIGHTS OF THIRD PARTIES**

No provisions of this Agreement shall be enforceable under the Contracts (Rights of Third Parties) Act 1999.

9. **JURISDICTION**

This Agreement is governed by and interpreted in accordance with the law of England and the Parties agree that the courts of England shall have jurisdiction to settle any dispute or claim (including non-contractual disputes or claims) arising out of or in connection with this agreement or its subject matter or formation.

 



IN WITNESS whereof the Council has caused its Common Seal to be hereunto affixed and the Owner and the First Mortgagee and the Second Mortgagee have executed this instrument as their Deed the day and year first before written

EXECUTED AS A DEED BY)
CRIMSONLAND (UK) LIMITED)
acting by a single Director)
in the presence of a witness)

Director


In the presence of:

Witness signature: 

Witness name: Elizabeth Cardoso


Witness address: Rue Coschot 1
CH-1205 Geneva
.....

Witness occupation: Personal Assistant


EXECUTED as a Deed on behalf of)
CAF (LUXEMBOURG) SARL)
a company incorporated in)
LUXEMBOURG by)
and)
being persons who in accordance)
with the laws of that territory are)
acting under the authority of)
the company)

.....
Authorised Signatory


.....
Authorised Signatory

 


EXECUTED as a Deed on behalf of
BARCLAYS BANK (SUISSE) SA)
a company incorporated in)
Switzerland by)
STUART BUTLER)
and)

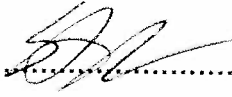
.....
Authorised Signatory

being persons who in accordance)
with the laws of that territory are)
acting under the authority of)
the company)


.....
Authorised Signatory

THE COMMON SEAL OF THE MAYOR)
AND BURGESSES OF THE LONDON)
BOROUGH OF CAMDEN was hereunto)
Affixed by Order:-)

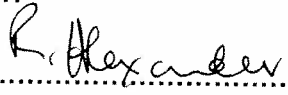
.....
Authorised Signatory





THE FIRST SCHEDULE

Pro Forma Construction Management Plan

The Council has produced a pro-forma Construction Management Plan that can be used to prepare and submit a Construction Management Plan to meet technical highway and environmental health requirements. This document should be prepared, submitted and receive approval from the Council well in advance of works starting.

The pro-forma Construction Management Plan can be found on the Council's website at:-

<https://www.camden.gov.uk/ccm/content/environment/planning-and-built-environment/two/planning-applications/making-an-application/supporting-documentation/planning-obligations-section-106/>

Please use the Minimum Requirements (also available at the link above) as guidance for what is required in the CMP and then download the Construction Management Plan

It should be noted that any agreed Construction Management Plan does not prejudice further agreement that may be required for things such as road closures or hoarding licences



THE SECOND SCHEDULE

DRAFT PLANNING PERMISSION



Pennington Phillips
16 Spectrum House
32-34 Gordon House Road
London
NW5 1LP

Application Ref: **2017/3626/P**

09 October 2017

Dear Sir/Madam

DRAFT
FOR INFORMATION ONLY - THIS IS NOT A FORMAL DECISION
Town and Country Planning Act 1990 (as amended)

DECISION SUBJECT TO A SECTION 106 LEGAL AGREEMENT

Address:
**Wells Court
Oriol Place
London
NW3 1QN**

Proposal:
Erection of a three storey Mews House (1 x bedroom - Class C3) and refuse storage for Wells Court to adjoin Wells Court and Oriol Hall

Drawing Nos: Site Plan; 5871/38; 5871/39 Rev B; 5871/40 Rev D; 5871/41 Rev C; 5871/42 Rev C; Daylight and Sunlight Assessment, prepared by AWH dated 12th June 2017.

The Council has considered your application and decided to grant permission subject to the conditions and informatives (if applicable) listed below **AND** subject to the successful conclusion of a Section 106 Legal Agreement.

The matter has been referred to the Council's Legal Department and you will be contacted shortly. If you wish to discuss the matter please contact **Aidan Brookes** in the Legal Department on **020 7 974 1947**.

Once the Legal Agreement has been concluded, the formal decision letter will be sent to you.

Condition(s) and Reason(s):

- 1 The development hereby permitted must be begun not later than the end of three years from the date of this permission.

Reason: In order to comply with the provisions of Section 91 of the Town and Country Planning Act 1990 (as amended).

- 2 Detailed drawings, or samples of materials as appropriate, in respect of the following, shall be submitted to and approved in writing by the Council before the relevant part of the work is begun:

- a) Plan, elevation and section drawings, including jambs, head and cill, of all new external window and door at a scale of 1:10 with typical glazing bar details at 1:1.
- b) Typical details of new railings and balustrade at a scale of 1:10 with finials at 1:1, including method of fixing.
- c)) Samples and manufacturer's details of new facing materials including windows; timber and brickwork with a full scale sample of brick of no less than 1m by 1m demonstrating the proposed colour, texture, face-bond and pointing.

A sample panel of all facing materials should be erected on-site and approved by the Council before the relevant parts of the work are commenced and the development shall be carried out in accordance with the approval given.

The relevant part of the works shall then be carried in accordance with the approved details

Reason: To safeguard the appearance of the premises and the character of the immediate area in accordance with the requirements of policies D1 and D2 of the London Borough of Camden Local Plan 2017.

- 3 The development hereby permitted shall be carried out in accordance with the following approved plans [Site Plan; 5871/38; 5871/39 Rev B; 5871/40 Rev D; 5871/41 Rev C; 5871/42 Rev C; Daylight and Sunlight Assessment, prepared by AWH dated 12th June 2017]

Reason: For the avoidance of doubt and in the interest of proper planning.

- 4 Notwithstanding the provisions of Article 3 of the Town and Country Planning (General Permitted Development) (England) Order 2015 or any Order revoking and re-enacting that Order, no development within Part 1 (Classes A-H) [and Part 2 (Classes A-F)] of Schedule 2 of that Order shall be carried out without the grant of planning permission having first been obtained from the local planning authority.

Reason: To safeguard the visual amenities of the area and to prevent over development of the site by controlling proposed extensions and alterations in order to ensure compliance with the requirements of policies G1, D1, D2 and A1 of London Borough of Camden Local Plan 2017.

- 5 No lights, meter boxes, flues, vents or pipes, and no telecommunications equipment, alarm boxes, television aerials, satellite dishes or rooftop 'mansafe' rails shall be fixed or installed on the external face of the building, without the prior approval in writing of the local planning authority.

Reason: To safeguard the appearance of the premises and the character of the immediate area in accordance with the requirements of policies D1 and D2 of the London Borough of Camden Local Plan 2017.

- 6 Before the development commences, details of secure and covered cycle storage area for 2 cycles shall be submitted to and approved by the local planning authority. The approved facility shall thereafter be provided in its entirety prior to the first occupation of the new unit, and permanently retained thereafter.

Reason: To ensure the development provides adequate cycle parking facilities in accordance with the requirements of policy T1 of the London Borough of Camden Local Plan 2017.

- 7 The window located at first floor level on the rear elevation hereby permitted shall be constructed using only obscured glazing, fixed shut and so maintained.

Reason: In order to prevent unreasonable overlooking of neighbouring premises in accordance with the requirements of policy A1 of the London Borough of Camden Local Plan 2017.

- 8 A 1.8 metre high screen, details of which shall have been submitted to and approved in writing by the local planning authority, shall be erected at rear first floor level on the rear elevation prior to the first occupation of the new unit and shall be permanently retained

Reason: In order to prevent unreasonable overlooking of neighbouring premises in accordance with the requirements of policy A1 of the London Borough of Camden Local Plan 2017.

- 9 Before the development commences, details of all refuse/waste storage shall be submitted to and approved by the local planning authority. The approved facility shall thereafter be provided in its entirety prior to the first occupation of the new unit, and permanently retained thereafter.

Reason: To ensure the development provides adequate cycle parking facilities in accordance with the requirements of policies D1 and H6 of the London Borough of Camden Local Plan 2017.

- 10 The development hereby approved shall achieve a maximum internal water use of 110litres/person/day. The dwelling/s shall not be occupied until the Building Regulation optional requirement has been complied with.

Reason: To ensure the development contributes to minimising the need for further water infrastructure in an area of water stress in accordance with Policies CC1, CC2, CC3 of the London Borough of Camden Local Plan 2017.

Informative(s):

- 1 Your proposals may be subject to control under the Building Regulations and/or the London Buildings Acts that cover aspects including fire and emergency escape, access and facilities for people with disabilities and sound insulation between dwellings. You are advised to consult the Council's Building Control Service, Camden Town Hall, Judd St, Kings Cross, London NW1 2QS (tel: 020-7974 6941).
- 2 Noise from demolition and construction works is subject to control under the Control of Pollution Act 1974. You must carry out any building works that can be heard at the boundary of the site only between 08.00 and 18.00 hours Monday to Friday and 08.00 to 13.00 on Saturday and not at all on Sundays and Public Holidays. You are advised to consult the Council's Noise and Licensing Enforcement Team, Camden Town Hall, Judd St, Kings Cross, London NW1 2QS (Tel. No. 020 7974 4444 or search for 'environmental health' on the Camden website or seek prior approval under Section 61 of the Act if you anticipate any difficulty in carrying out construction other than within the hours stated above.
- 3 The Mayor of London introduced a Community Infrastructure Levy (CIL) to help pay for Crossrail on 1st April 2012. Any permission granted after this time which adds more than 100sqm of new floorspace or a new dwelling will need to pay this CIL. It will be collected by Camden on behalf of the Mayor of London. Camden will be sending out liability notices setting out how much CIL will need to be paid if an affected planning application is implemented and who will be liable.

The proposed charge in Camden will be £50 per sqm on all uses except affordable housing, education, healthcare, and development by charities for their charitable purposes. You will be expected to advise us when planning permissions are implemented. Please use the forms at the link below to advise who will be paying the CIL and when the development is to commence. You can also access forms to allow you to provide us with more information which can be taken into account in your CIL calculation and to apply for relief from CIL.

<http://www.planningportal.gov.uk/planning/applications/howtoapply/whattosubmit/cil>

We will then issue a CIL demand notice setting out what monies needs to paid when and how to pay. Failure to notify Camden of the commencement of development will result in a surcharge of £2500 or 20% being added to the CIL payment. Other surcharges may also apply for failure to assume liability and late payment. Payments will also be subject to indexation in line with the construction costs index.

Please send CIL related documents or correspondence to CIL@Camden.gov.uk

- 4 You are reminded that this decision only grants permission for permanent residential accommodation (Class C3). Any alternative use of the residential units for temporary accommodation, i.e. for periods of less than 90 days for tourist or short term lets etc, would constitute a material change of use and would require a further grant of planning permission.
- 5 If a revision to the postal address becomes necessary as a result of this development, application under Part 2 of the London Building Acts (Amendment) Act 1939 should be made to the Camden Contact Centre on Tel: 020 7974 4444 or Environment Department (Street Naming & Numbering) Camden Town Hall, Argyle Street, WC1H 8EQ.
- 6 Your attention is drawn to the fact that there is a separate legal agreement with the Council which relates to the development for which this permission is granted. Information/drawings relating to the discharge of matters covered by the Heads of Terms of the legal agreement should be marked for the attention of the Planning Obligations Officer, Sites Team, Camden Town Hall, Argyle Street, WC1H 8EQ.
- 7 Your proposals may be subject to control under the Party Wall etc Act 1996 which covers party wall matters, boundary walls and excavations near neighbouring buildings. You are advised to consult a suitably qualified and experienced Building Engineer.

In dealing with the application, the Council has sought to work with the applicant in a positive and proactive way in accordance with paragraphs 186 and 187 of the National Planning Policy Framework.

Yours faithfully


Supporting Communities Directorate

Executive Director Supporting Communities



THE THIRD SCHEDULE

PLAN OF THE PROPERTY

 



Wells Court, Oriol Place, London NW3 1QN
 Site Plan 1:500

HA

[Handwritten signature]

