


1. All Dimensions and Levels to be checked on Site
 2. Refer to drawings & specification prepared by the Structural engineer and specialist subcontractors
 3. Copyright reserved

THIS DRAWING IS FOR PLANNING STAGE ONLY

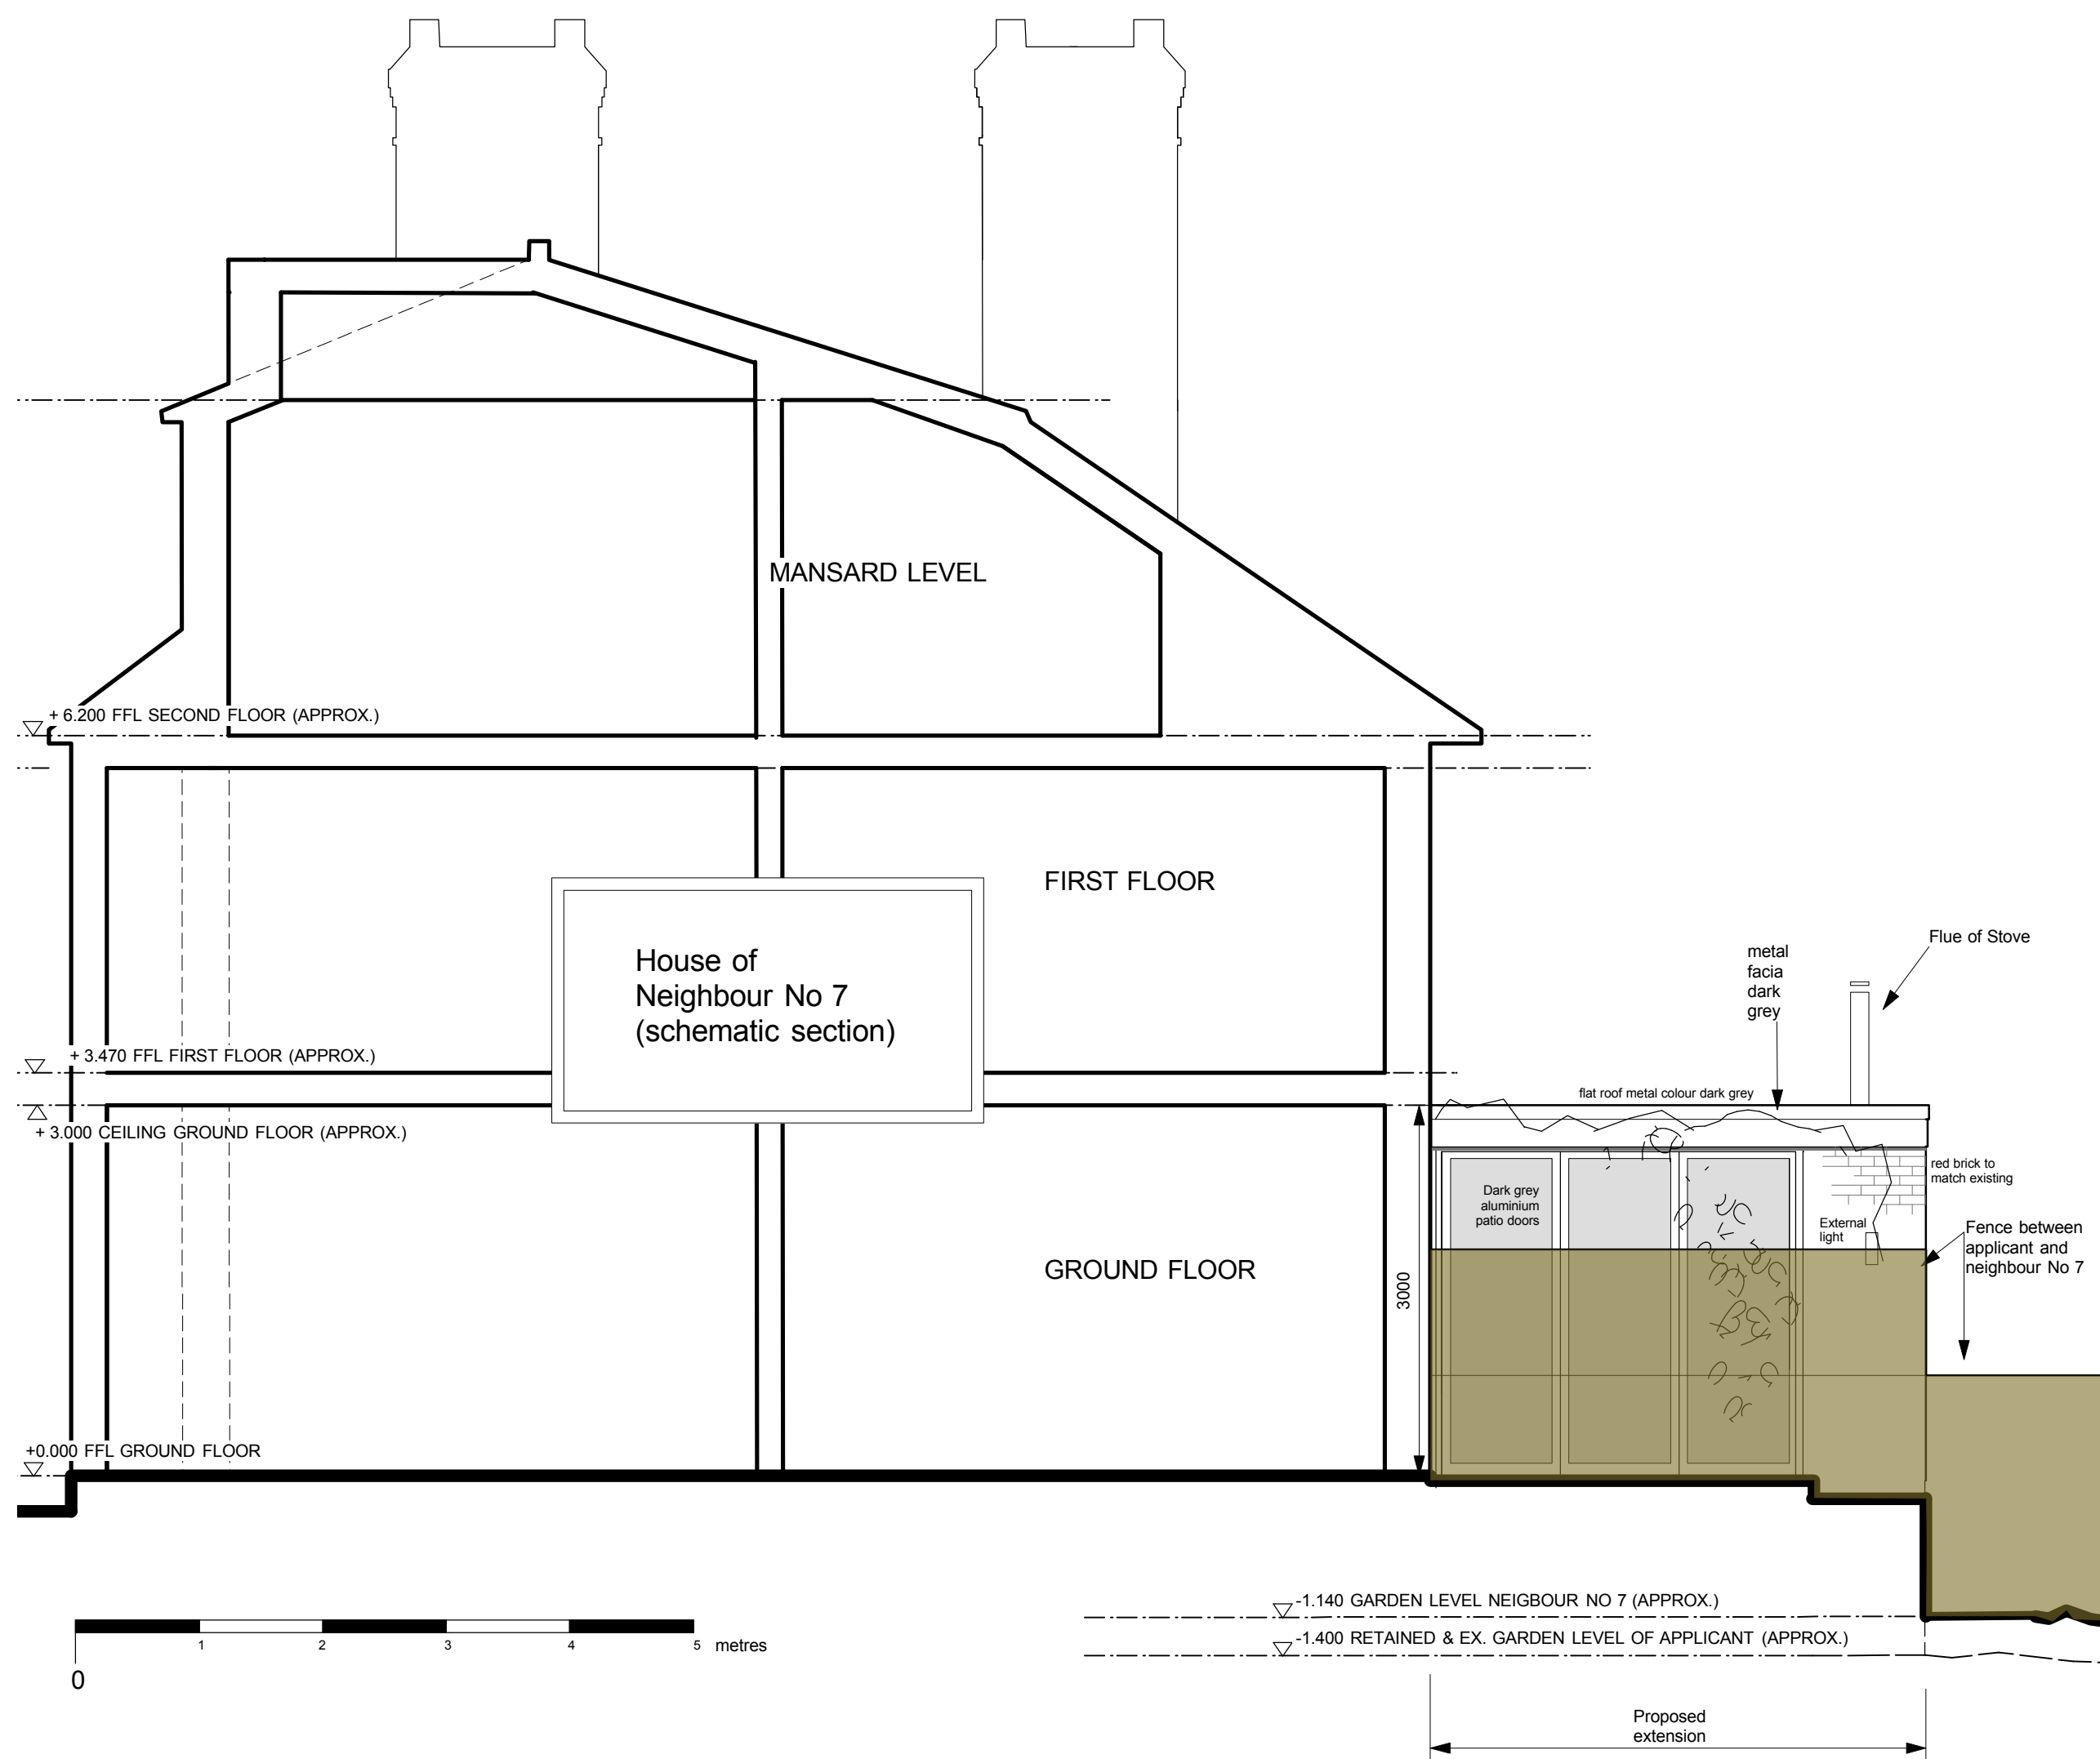

A: Reduced extension height and patio
 REV: DESCRIPTION:

**KATINKA
 COUSINS
 ARCHITECT**

47 GRASMERE ROAD LONDON N10 2DH
 TEL: 07752688741 EMAIL: KATINKAPUENDER@AOL.COM

CLIENT

LISA YOUNGER

PROJECT

5 BROOKFIELD PARK, NW5 1ES

TITLE

SIDE ELEVATION VIEWED FROM NO 7 - PROPOSED

SCALE
 1:50 @A3

DATE CREATED
 JUNE 17

DRAWN
 KC

DRG NO
 006

JOB NO
 168

STATUS
 PLANNING