


D
A
R
T
M
O
U
T
H
P
A
R
K
A
V
E
N
U
E

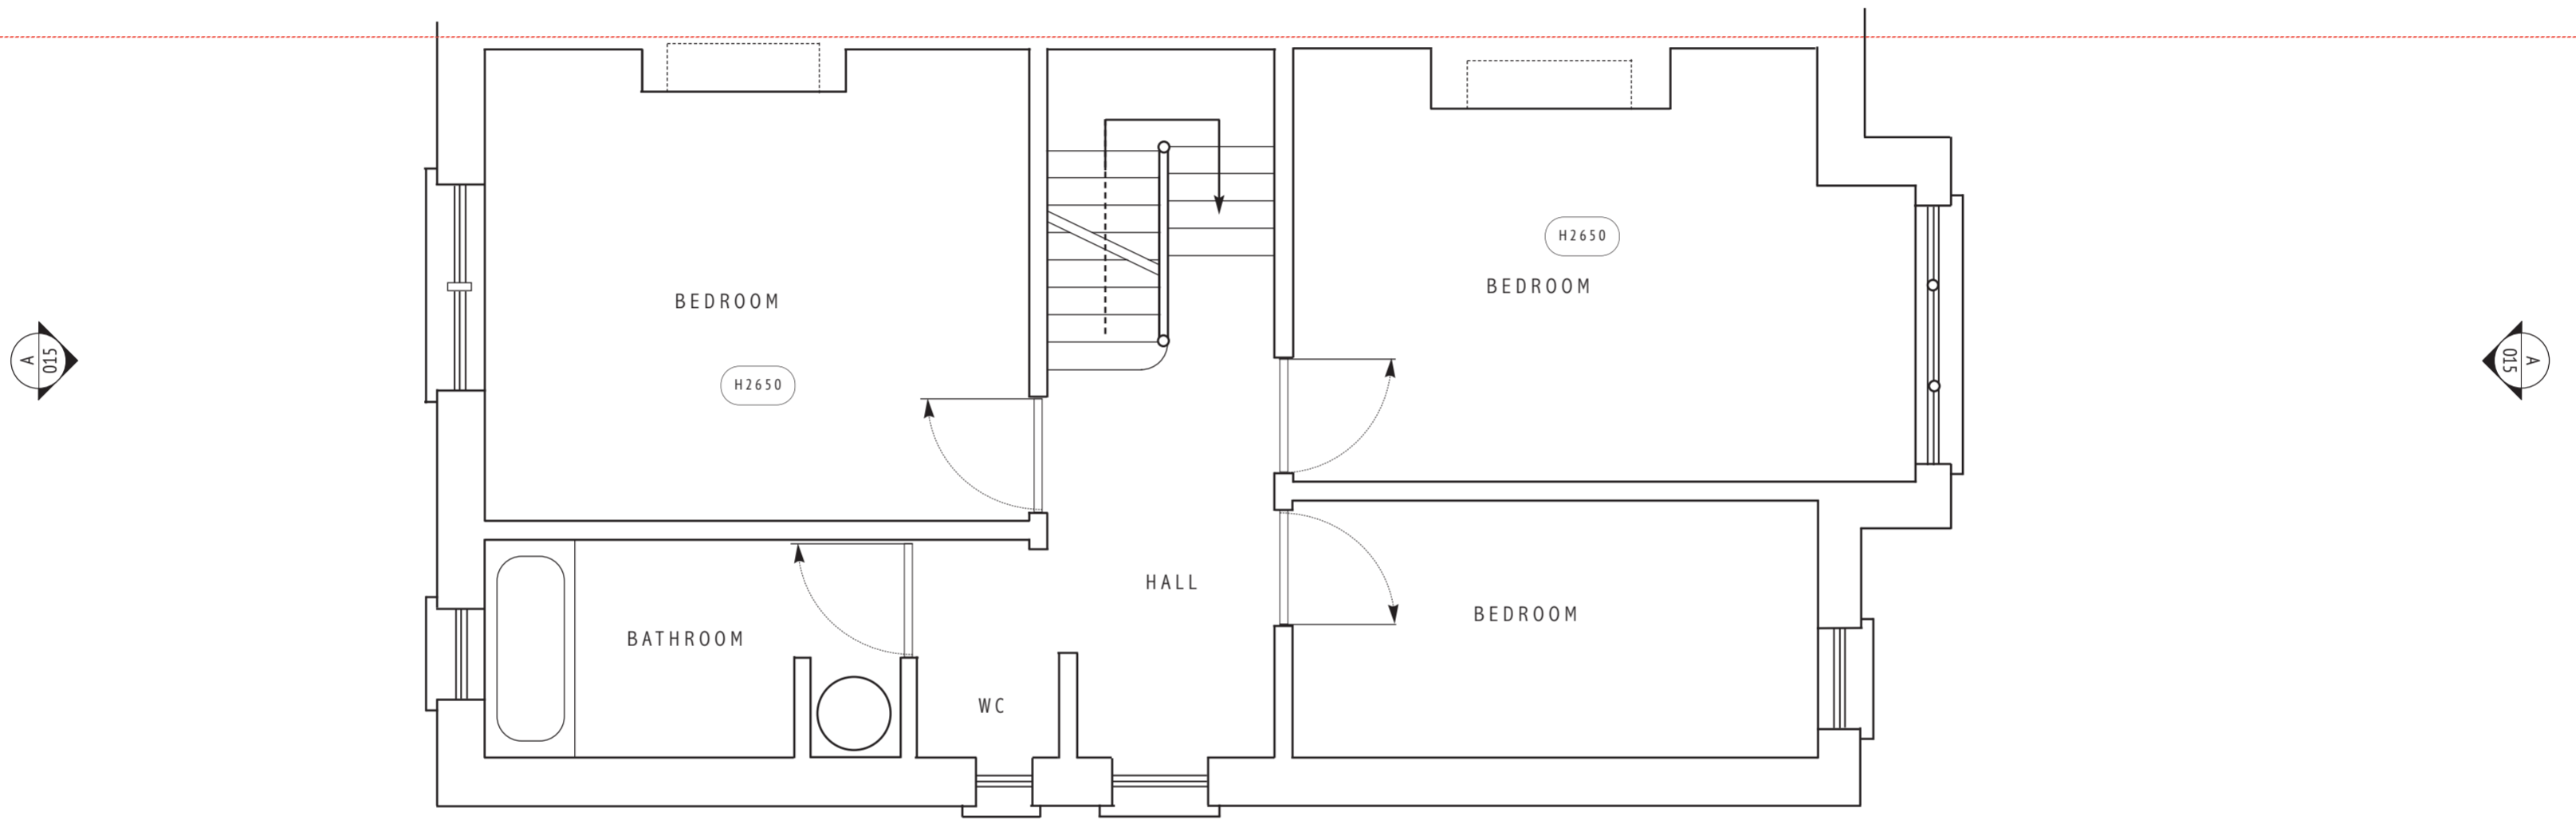

www.geoffreypowell.com

9 DARTMOUTH
 PARK AVENUE
 LONDON
 NW5 1JL

DRAWING:9DPA/012
 PLAN OF FIRST FLOOR

1:50@A2 / 1:100@A4

EXISTING LAYOUT